

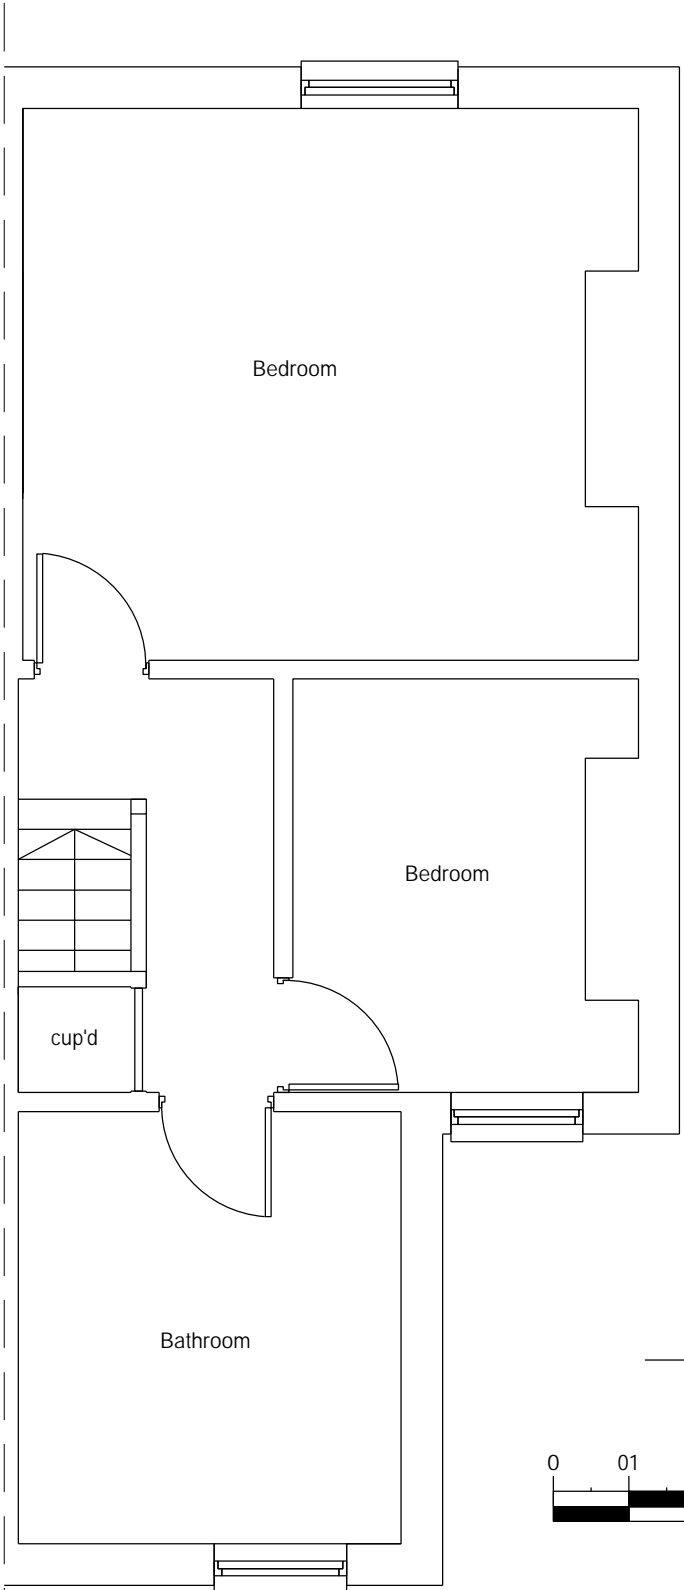
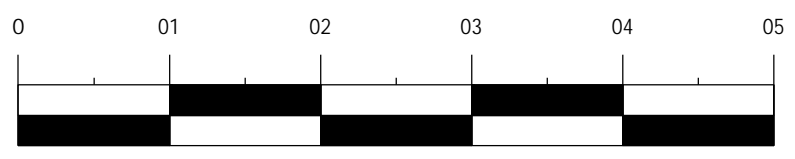


Ground Floor Plan

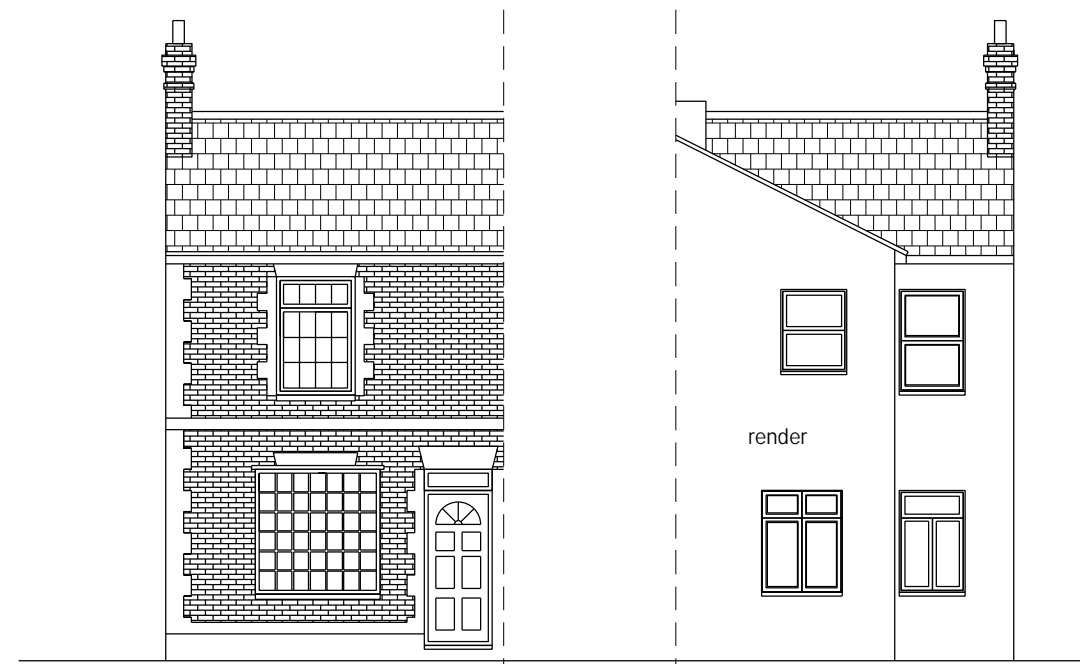


1st Floor Plan

 

Front Elevation

Rear Elevation

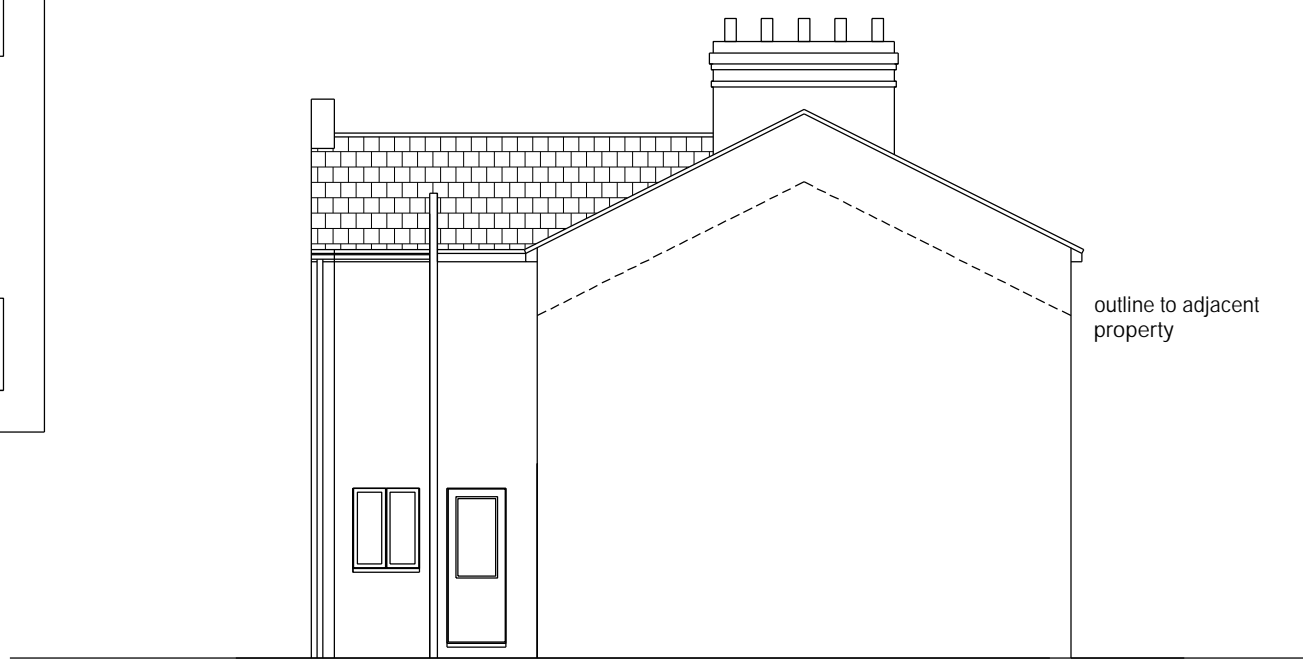

Side Elevation

Rev	Date	Revision	Drg No.	Rev
Existing Floor Plans and Elevations			01	
Scale 1:50 /100 @A3			Job No. 440303	
Drn. by: CF				
Chkd. by:				

Project
11 Church Road, Watford

© Copyright
TERENCE FIDLER PARTNERSHIP LTD
CONSULTING STRUCTURAL ENGINEERS
65 High Street, Kings Langley, Herts WD4 9HU
Tel: 01923 291554 info@tpeengineers.co.uk

