

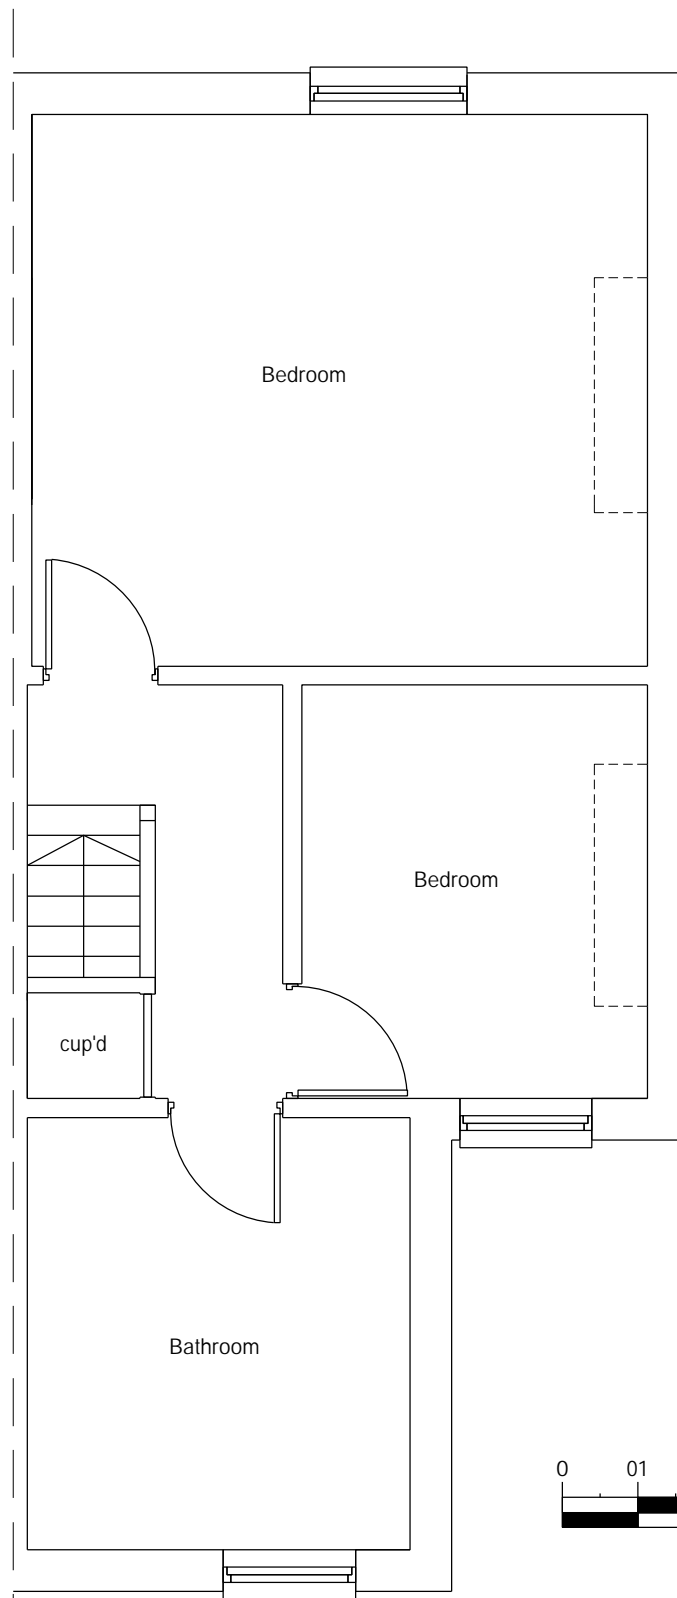
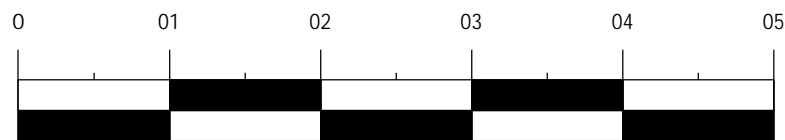
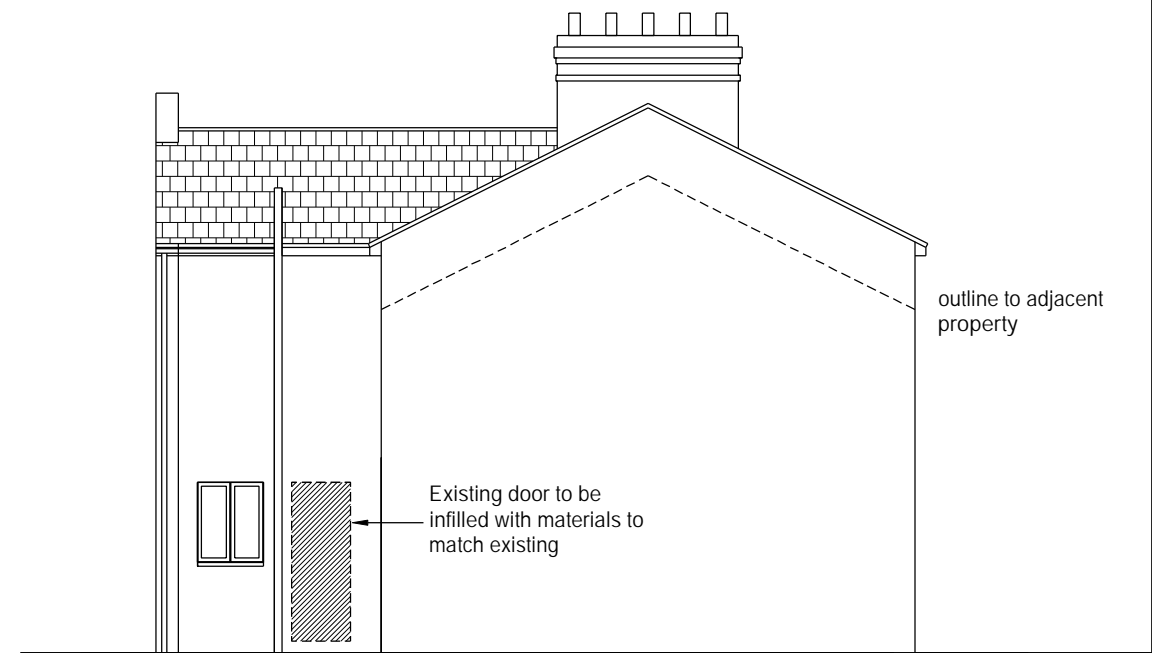


Ground Floor Plan

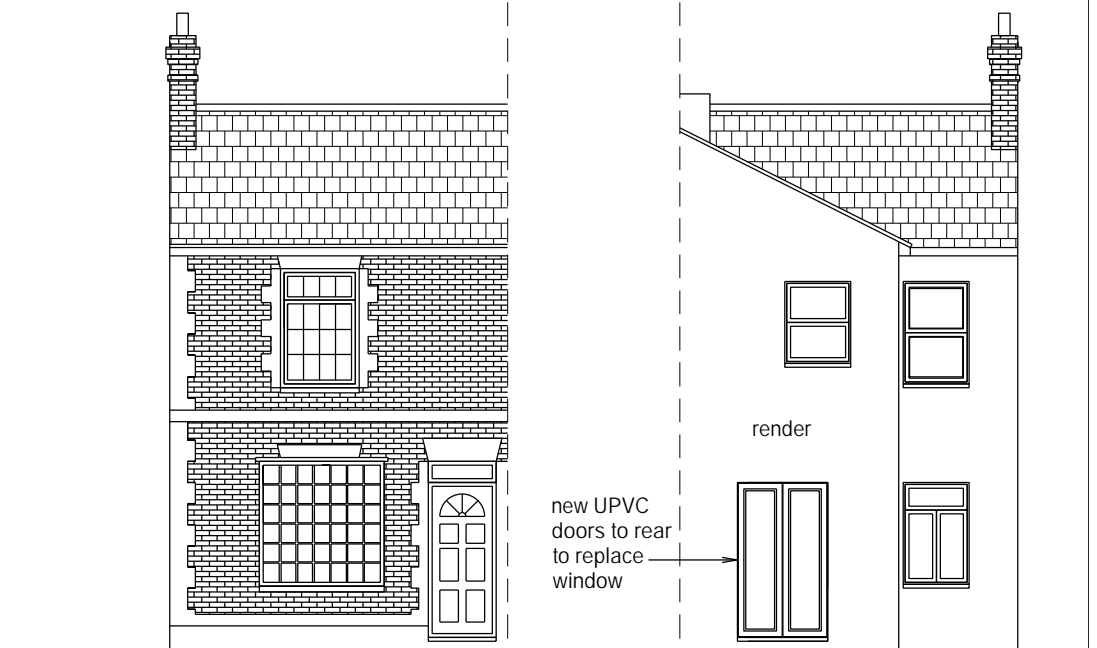

1st Floor Plan

 

Side Elevation

Rev	Date	Revision	Drg No.	Rev
Proposed Floor Plans and Elevations			02	
Scale 1:50 /100 @A3			Job No. 440303	
Drn. by: CF				
Chkd. by:				

Project  
11 Church Road, Watford

© Copyright  
TERENCE FIDLER PARTNERSHIP LTD  
CONSULTING STRUCTURAL ENGINEERS  
65 High Street, Kings Langley, Herts WD4 9HU  
Tel: 01923 291554 info@tpeengineers.co.uk

