

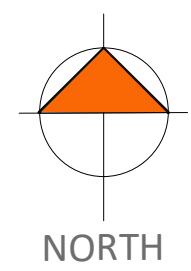
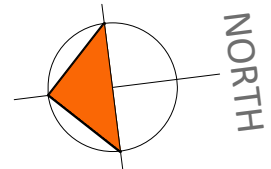




This drawing (or any part thereof) may not be copied, transmitted or disclosed to any third party or unauthorized person without the prior written permission of Future3Architecture  
 This drawing is to be read in conjunction with all other relevant drawings prepared by consultants and sub-contractors. Do not scale from this drawing. Work only to printed dimensions. Report any discrepancies to the Architect or representatives thereof.

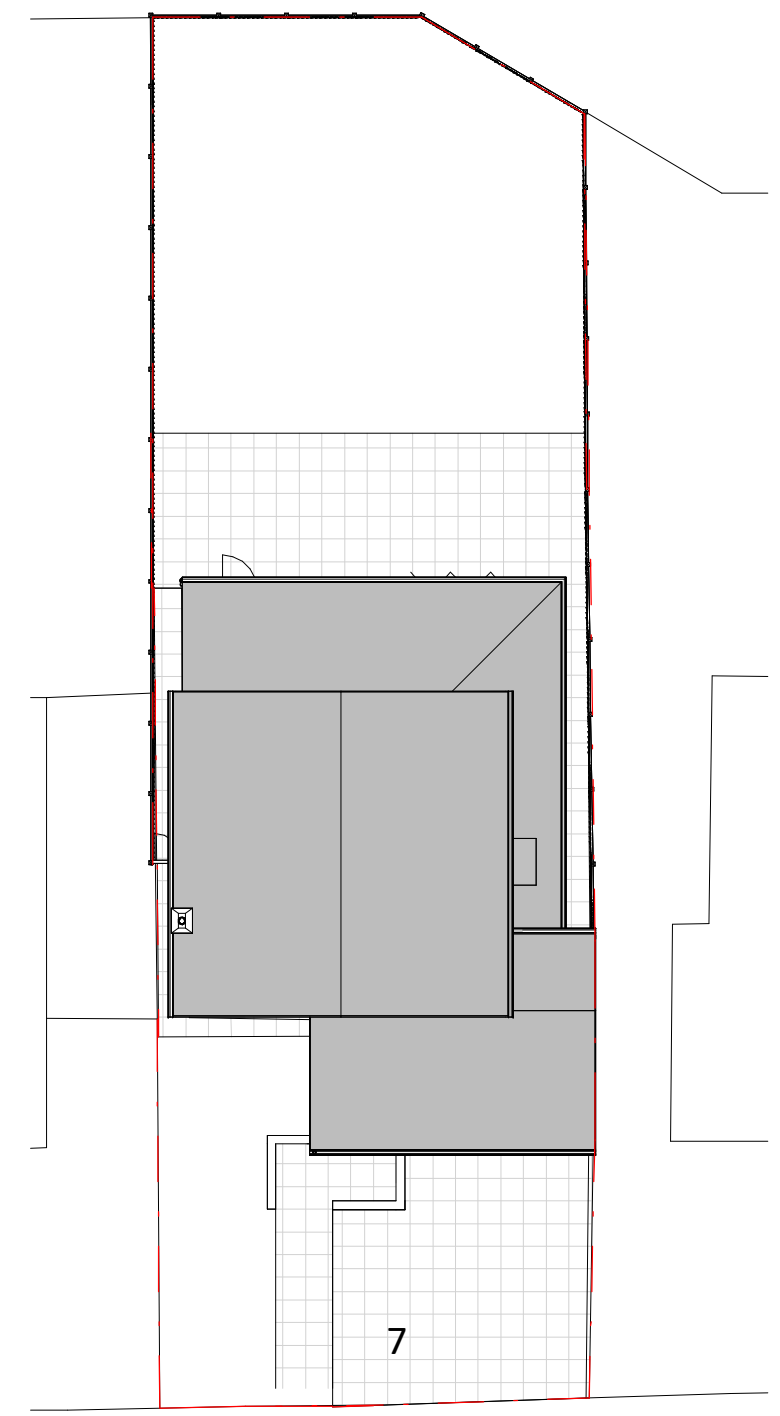

LOCATION PLAN  
 SCALE 1:1250@A3

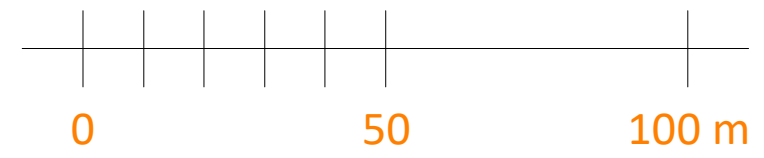

SITE PLAN  
 SCALE 1:200@A3

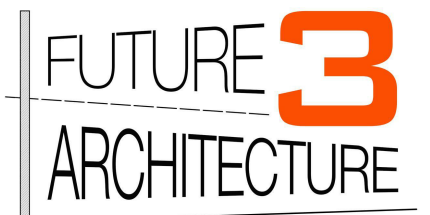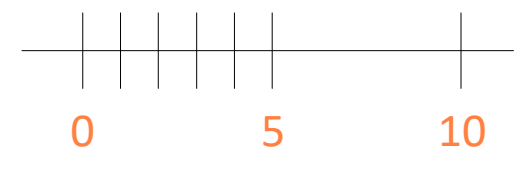

Contact:  
 07919222347  
 hello@future3.co.uk  
 155 Score Lane, Liverpool, L16 5EE  
 www.future3.co.uk

**PROJECT**  
 7 Spruce Way  
 Formby  
 L37 2YF  
**PROJECT N°** 23002  
 Paul Dykes

**DRAWING**  
 Location plan & existing drawings

**STATUS**  
**SCALE (@ A3)** As indicated  
**DRAWN BY** LL  
**DATE** 05.02.23  
**DRAWING NUMBER** 23001 - 01  
**REV** A