






This drawing (or any part thereof) may not be copied, transmitted or disclosed to any third party or unauthorized person without the prior written permission of Future3Architecture
 This drawing is to be read in conjunction with all other relevant drawings prepared by consultants and sub-contractors. Do not scale from this drawing. Work only to printed dimensions. Report any discrepancies to the Architect or representatives thereof.

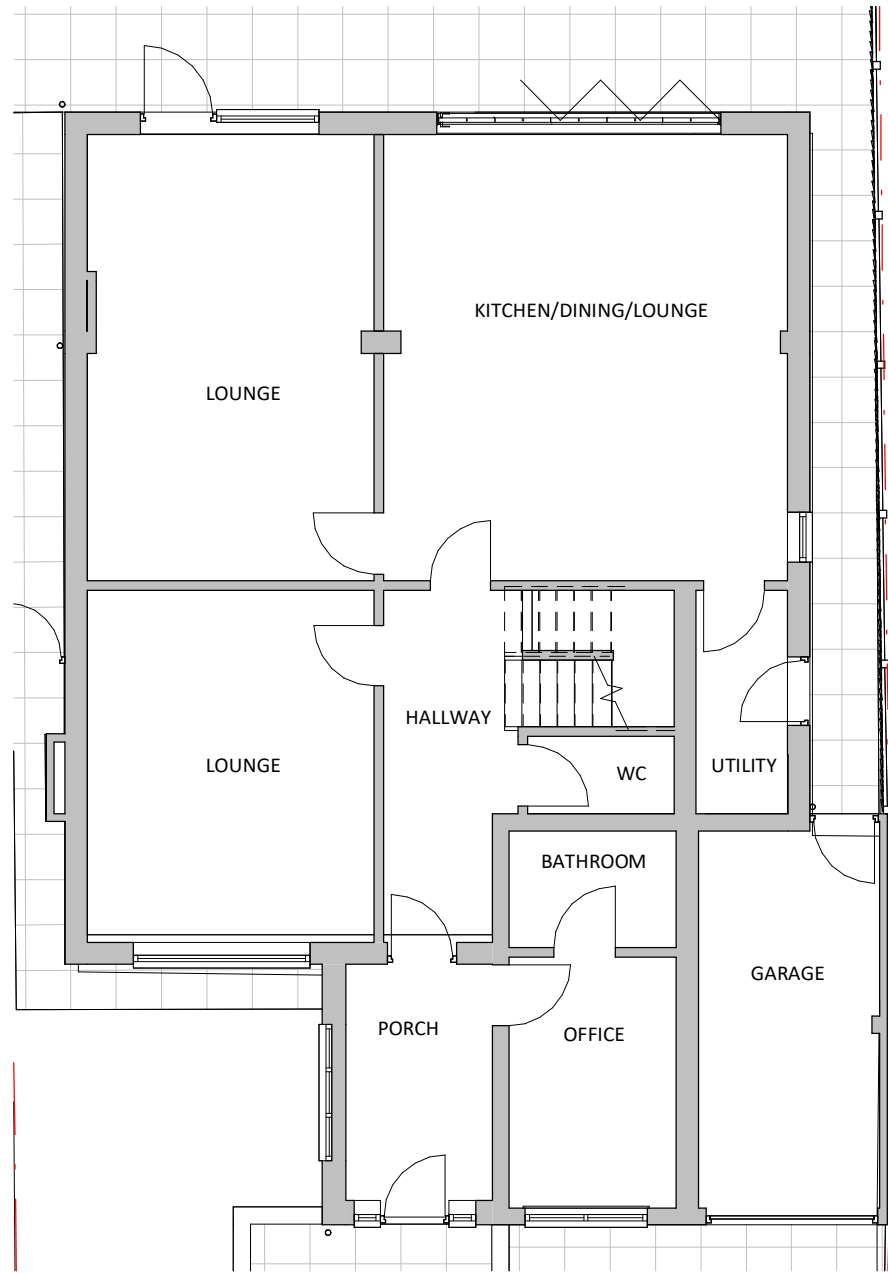

GROUND FLOOR PLAN
 SCALE 1:100@A3

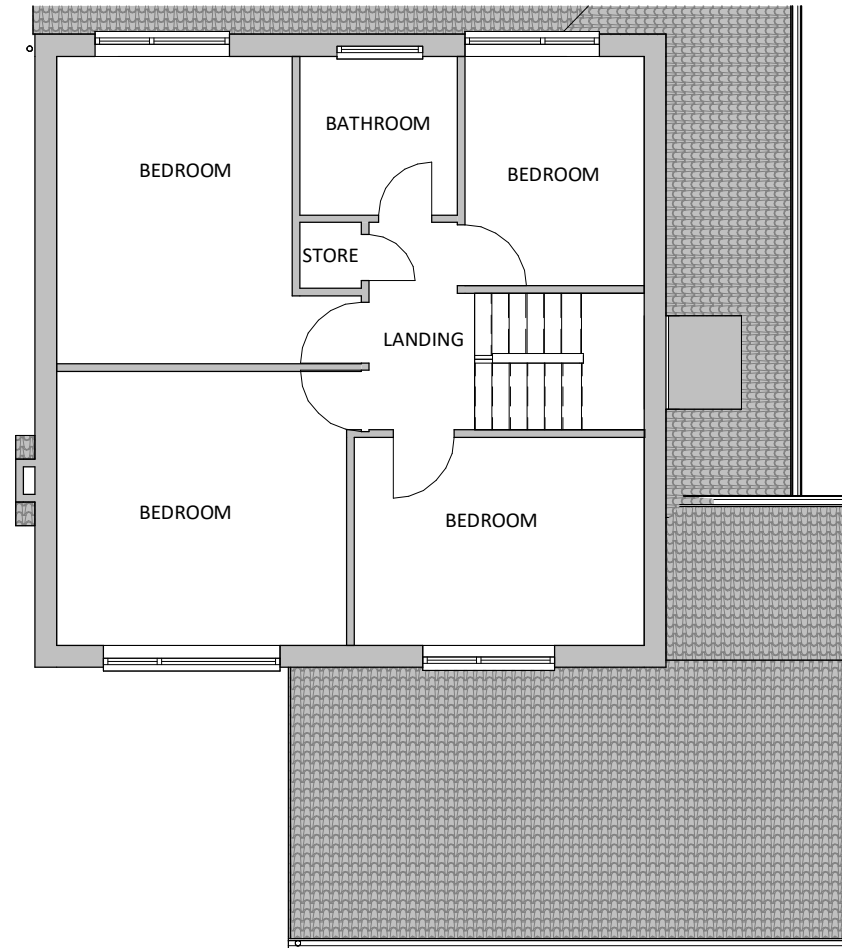

FIRST FLOOR PLAN
 SCALE 1:100@A3

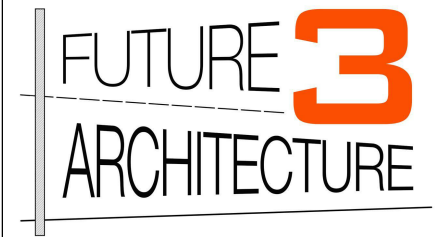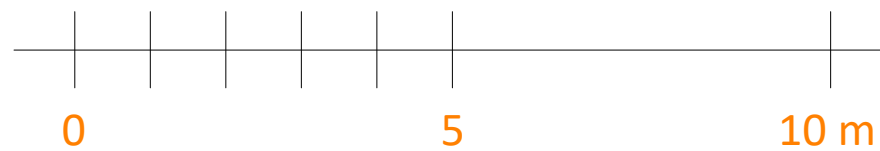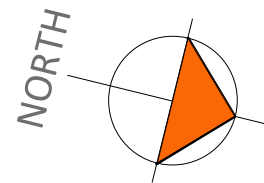

Contact:
 07919222347
 hello@future3.co.uk
 155 Score Lane, Liverpool, L16 5EE
 www.future3.co.uk

PROJECT
 7 Spruce Way
 Formby
 L37 2YF
PROJECT N° 23002
 Paul Dykes

DRAWING
 Existing plans

STATUS
SCALE (@ A3) 1 : 100
DRAWN BY LL
DATE 05.02.23
DRAWING NUMBER 23002 - 02
REV A