





**Existing Front
(SE) Elevation**
Scale 1:75 @A1





**Existing Rear
(NW) Elevation**
Scale 1:75 @A1

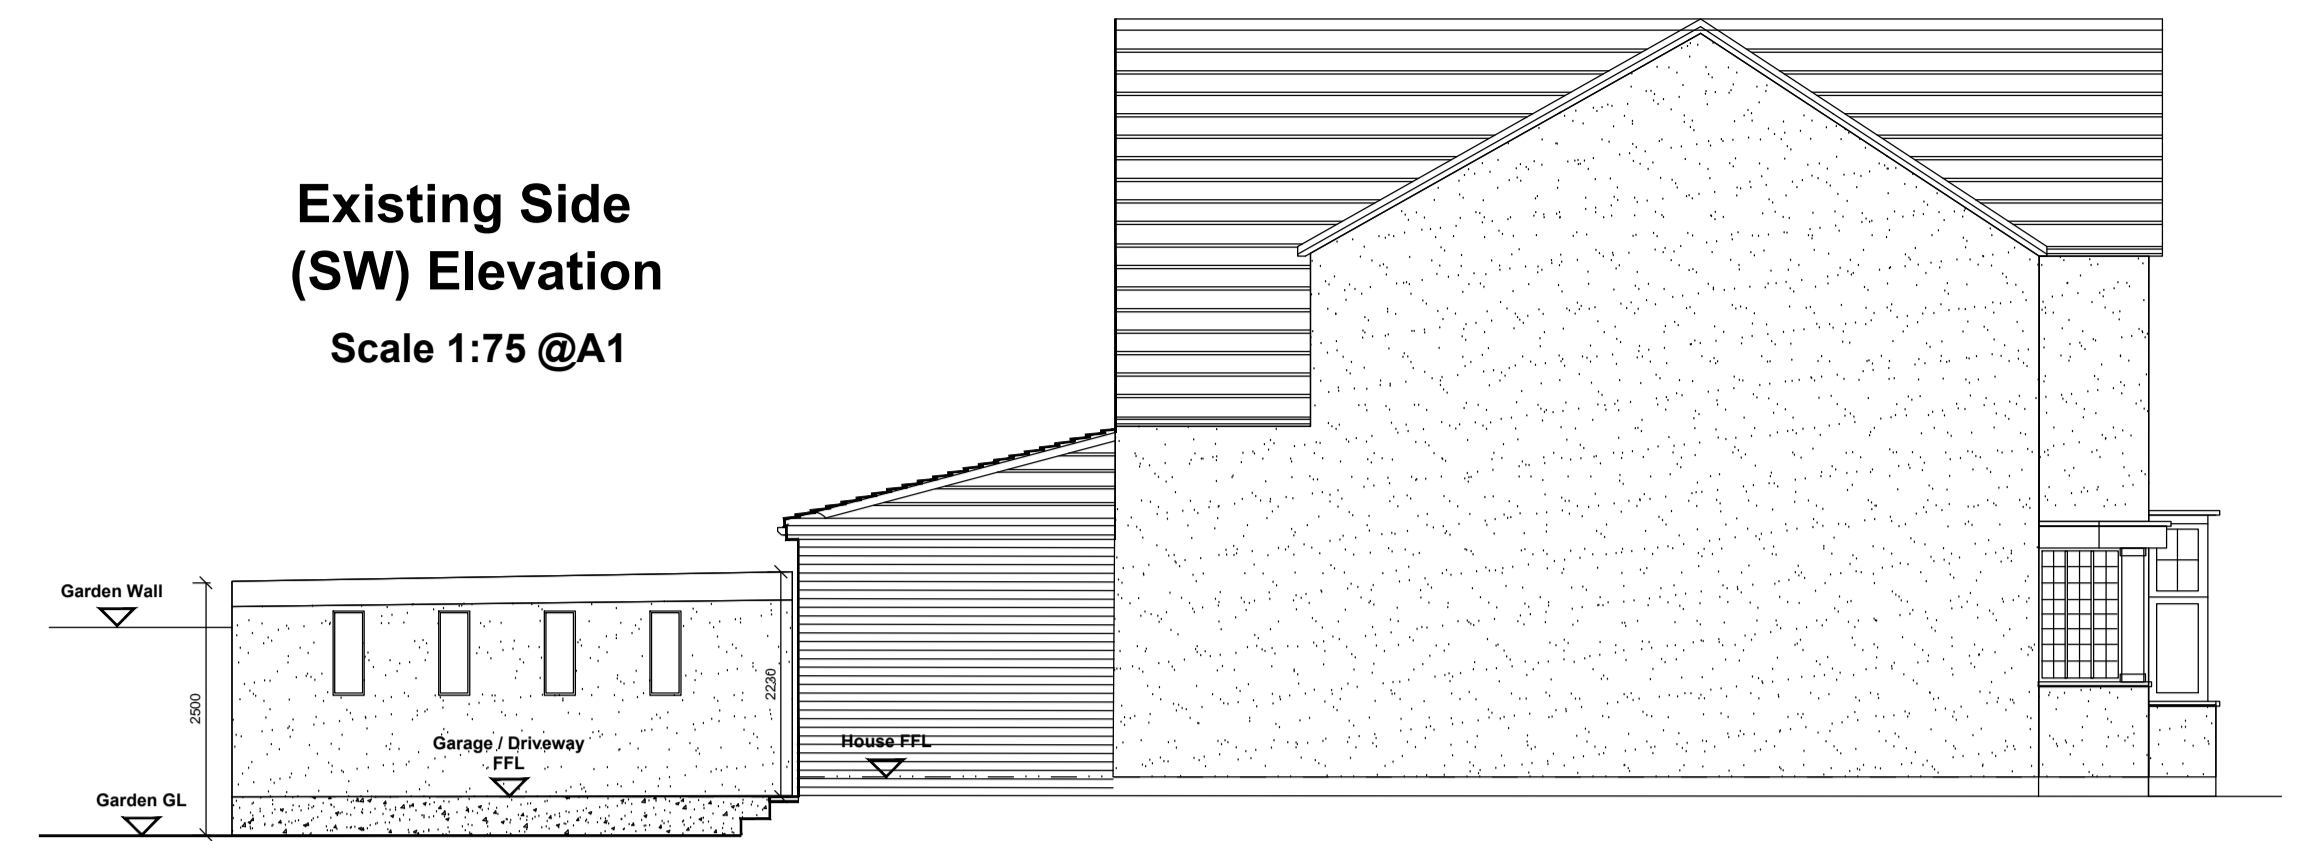



**Existing Side
(SW) Elevation**
Scale 1:75 @A1

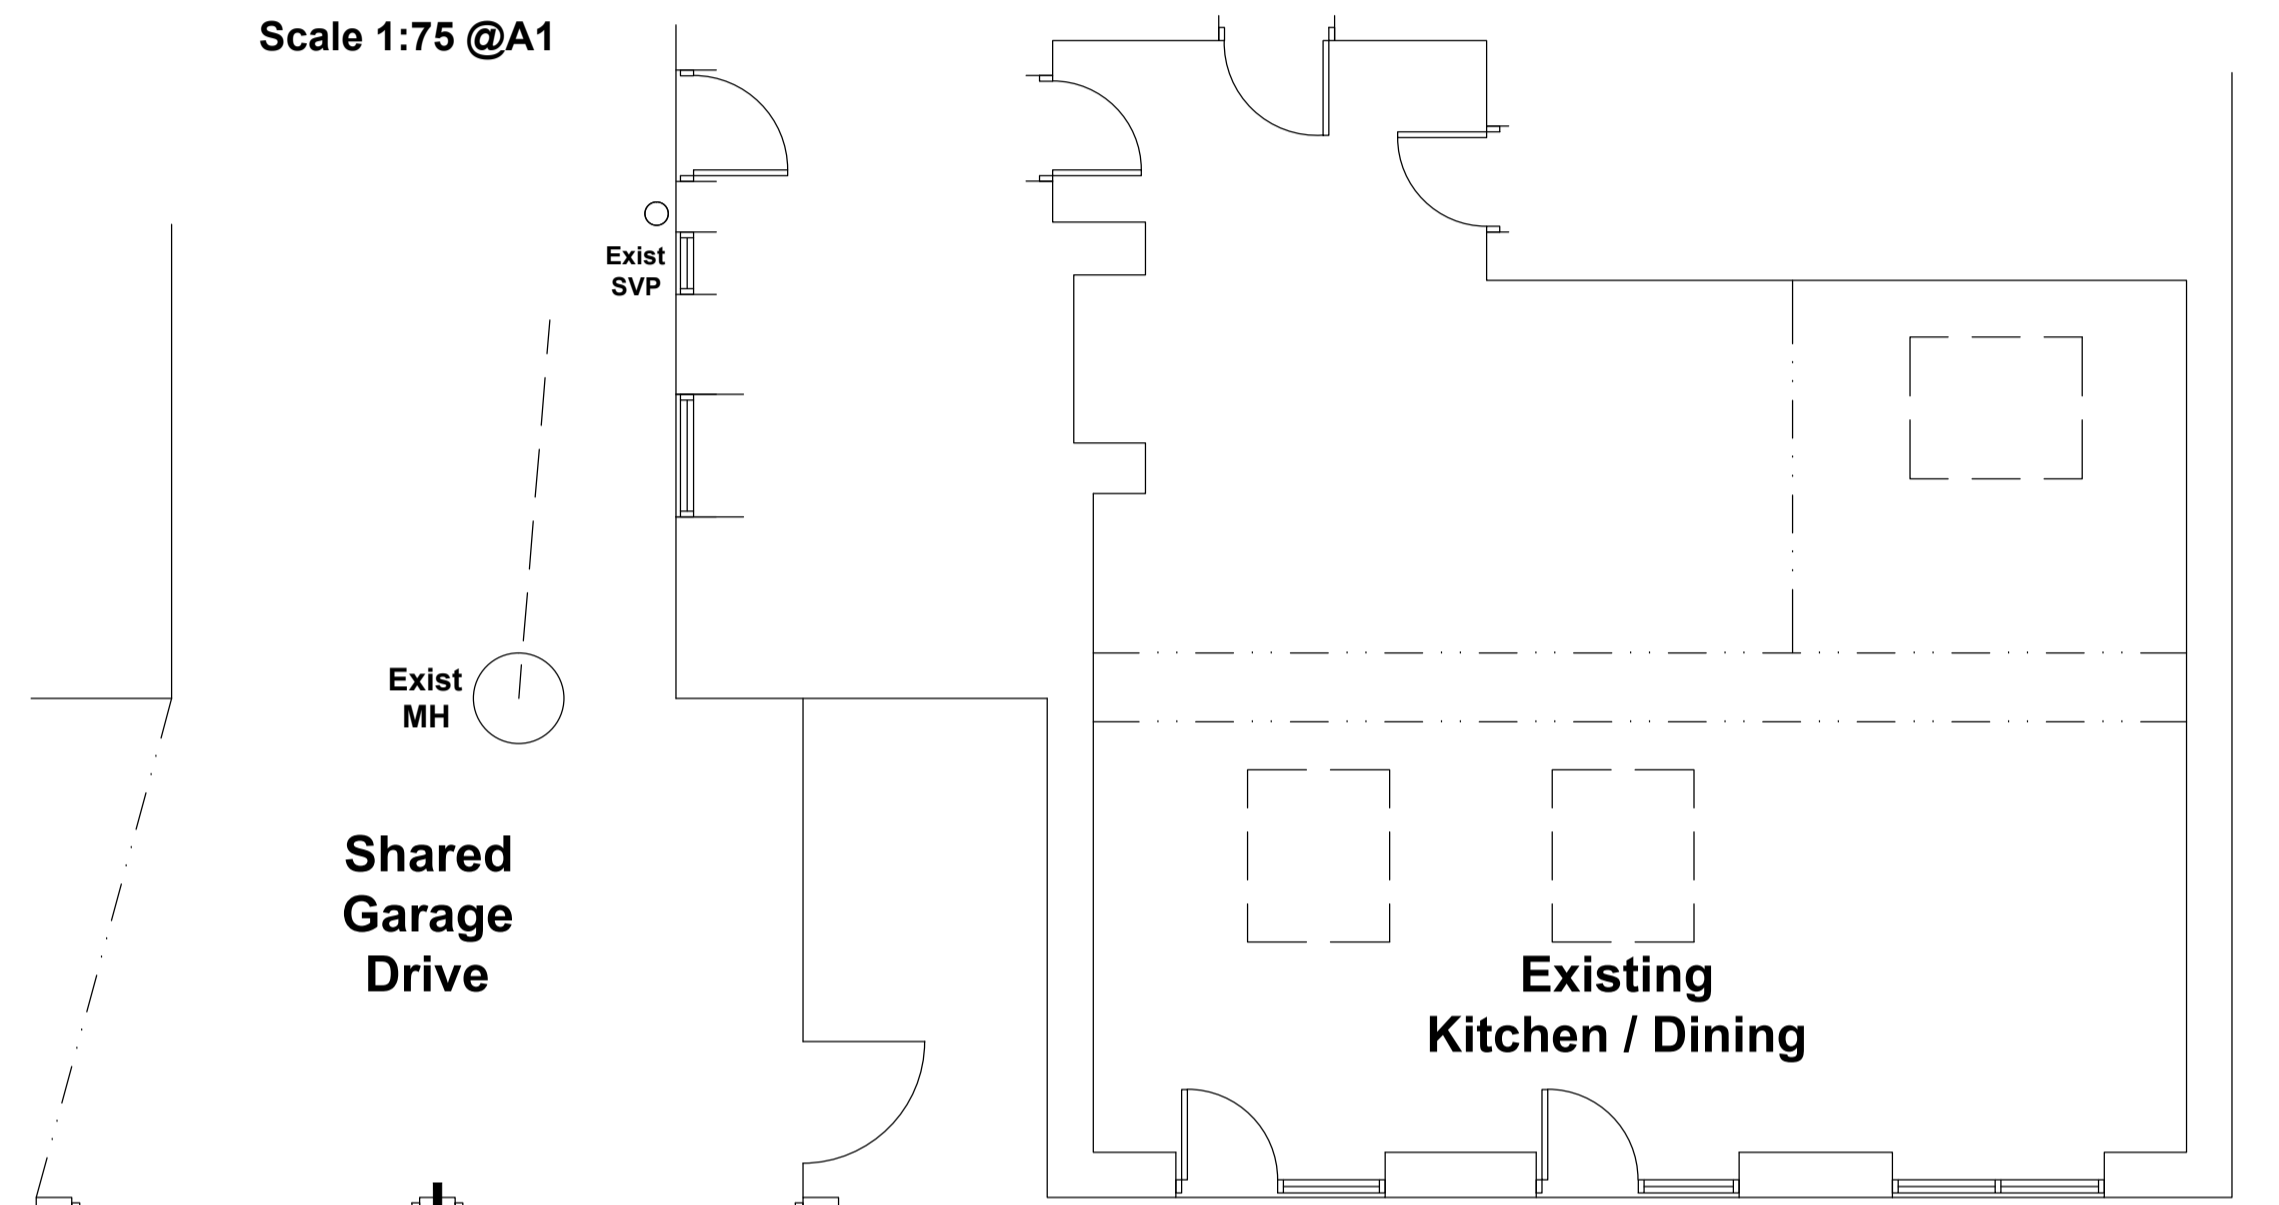

Existing Garage / Rear House Plan
Scale 1:50 @A1

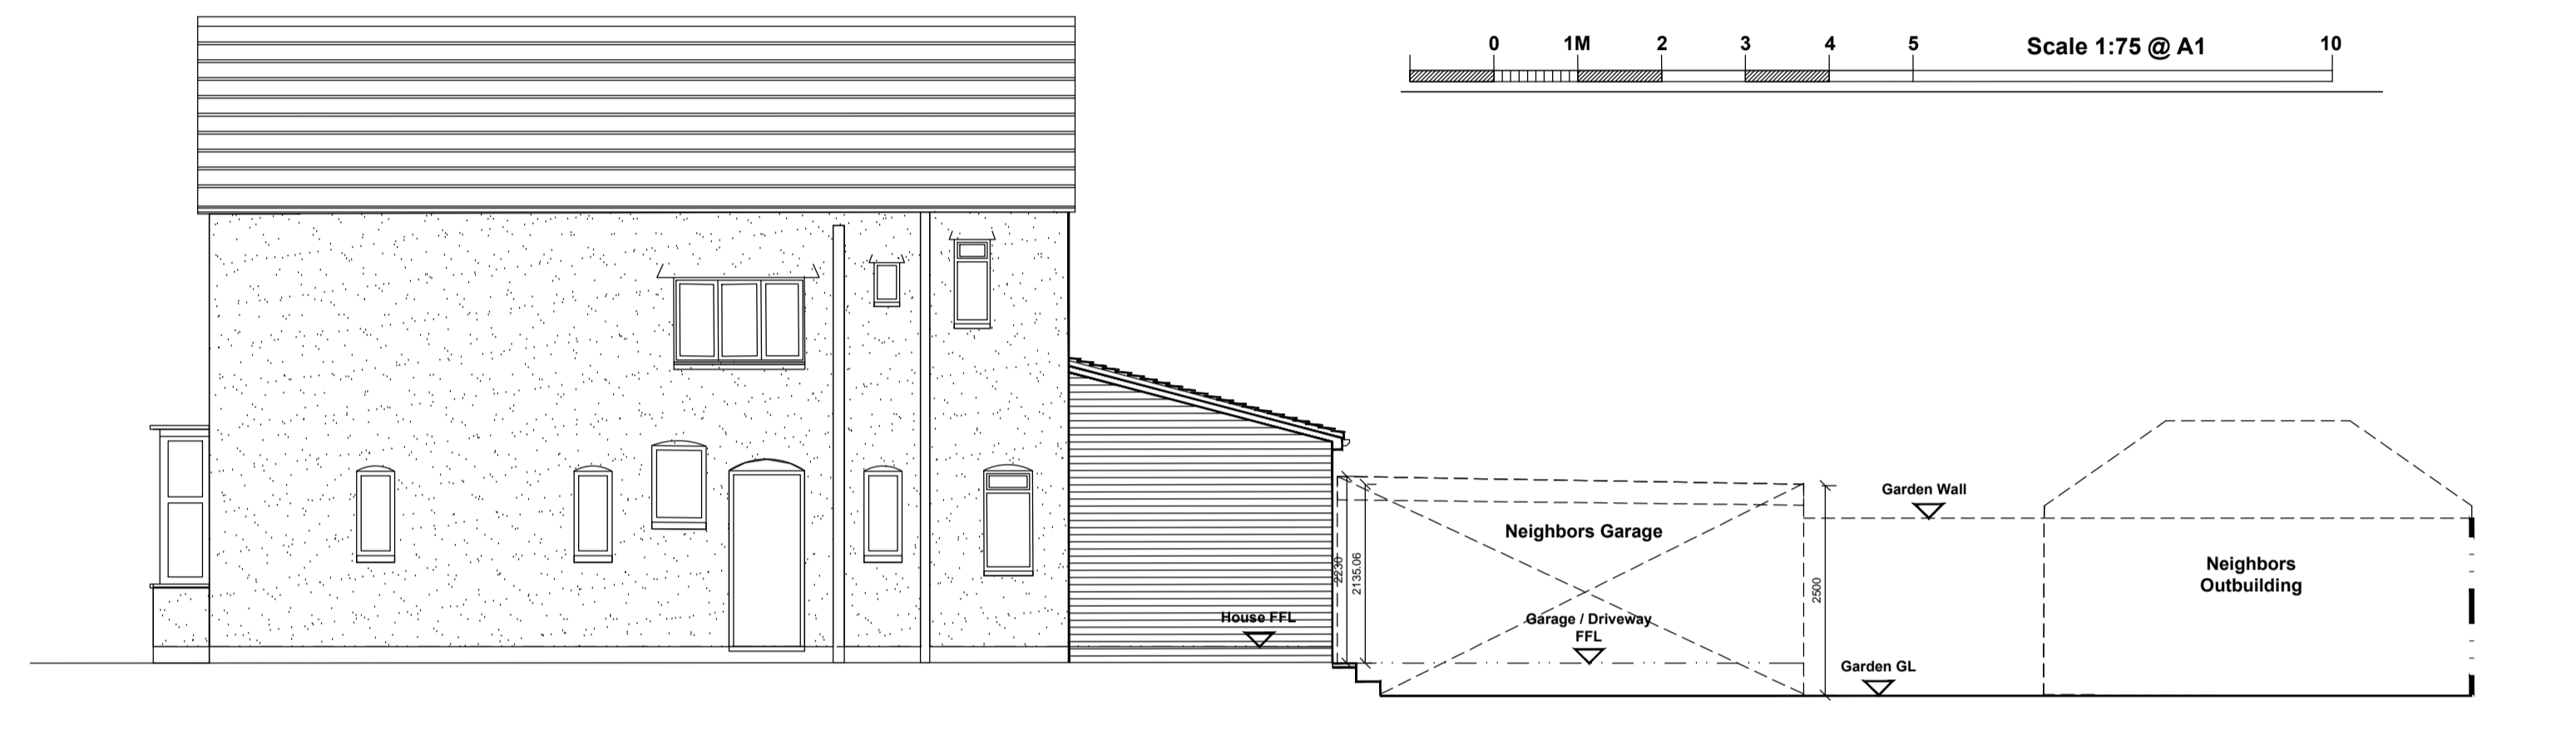 

**Existing Side
(NE) Elevation**
Scale 1:75 @A1

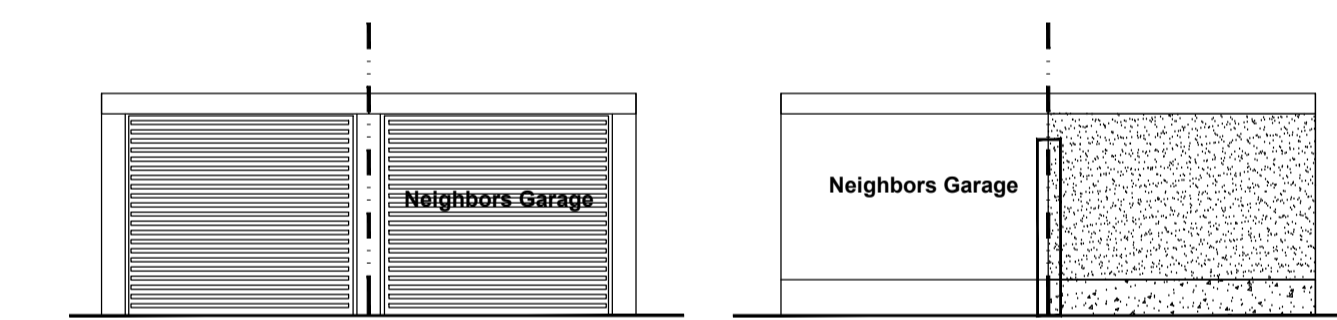 


**Existing Front
Garage Elevation**
Scale 1:75 @A1

**Existing Rear
Garage Elevation**
Scale 1:75 @A1




Existing Block Plan
Scale 1:500 @ A1

 

Existing Location Plan
Scale 1:1250 @ A1

Planning

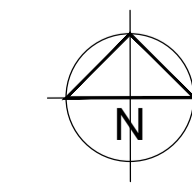

| Project | Contract No. | Drg. No. | Revision | Scale |
|--|--------------|----------|----------|-------------------------------|
| Garage Redevelopment 11 Carlton Road Ainsdale PR8 2PG For Mr & Mrs McCaughrean | CR01 | 01 | | 1:50, 1:75, 1:500 & 1:250 @A1 |
| Drawing Title | | | | Date |
| Existing Location, Block & Floor Plans And Elevations | | | | March .24 |