




Side Elevation

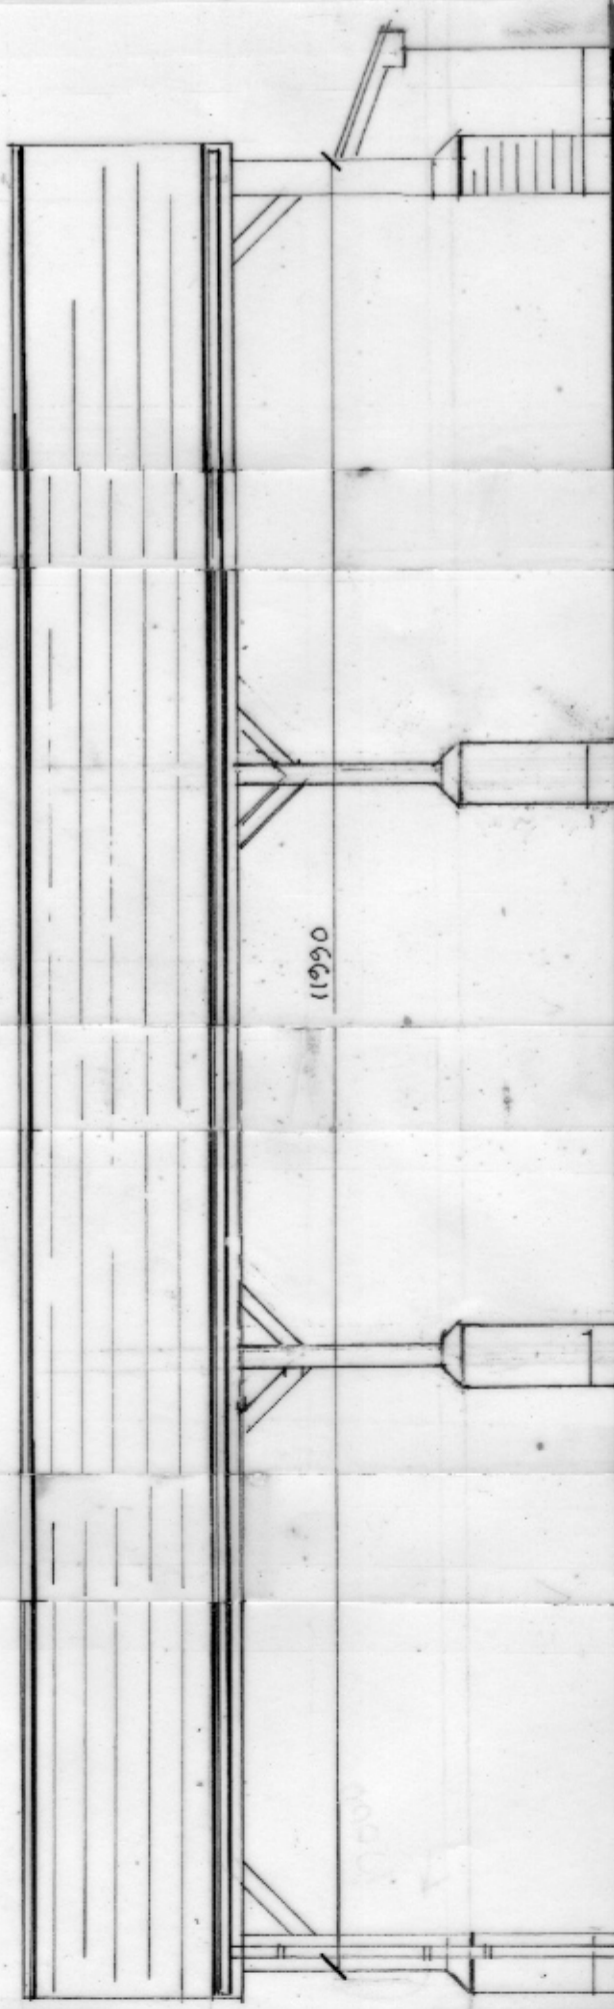

Front Elevation

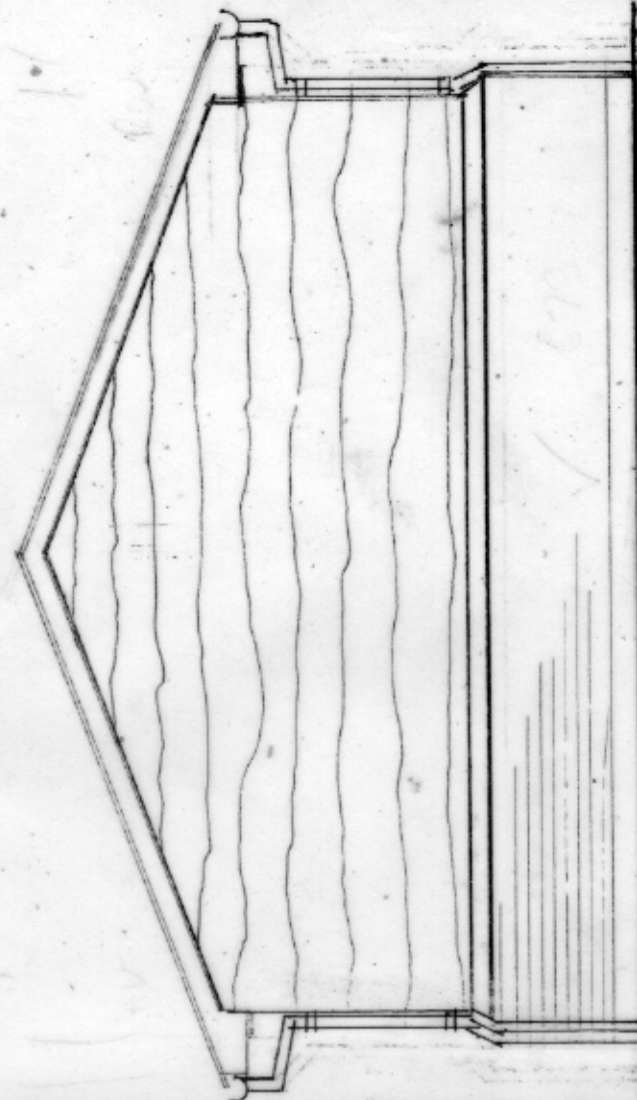

Flank Elevation

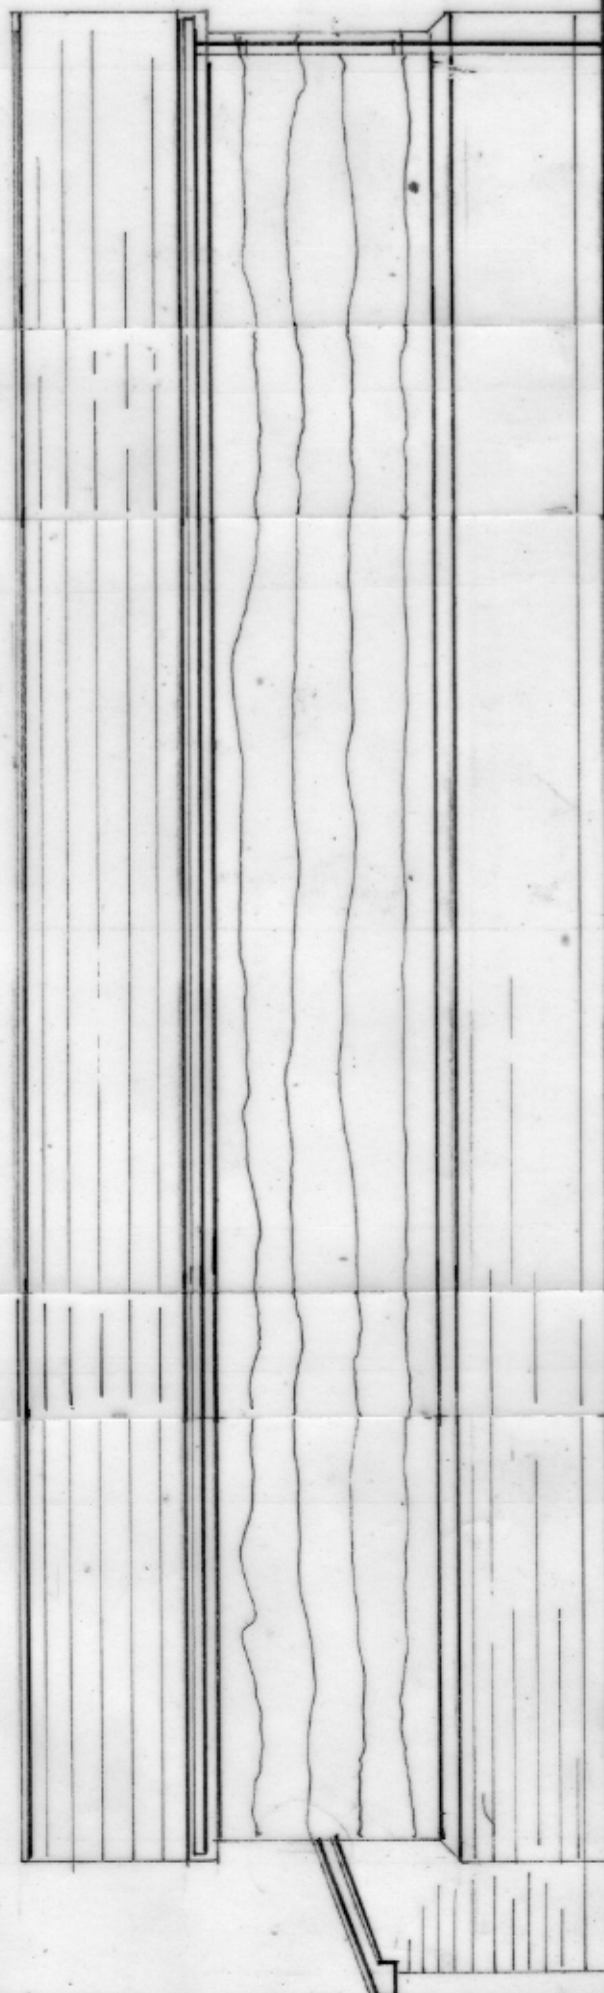


Rear Elevation

A 18.12.23 AM/PL



PROPOSED OAK FRAMED CAR PORT FOR 3 CARS
MR S LATHAM THE HOLLIES HOW GREEN LANE HEVER TN8 7NN
1:50 @ A3 011223/3 OF 4 75M² ELEVATIONS

SCALE 1:50

 

WESTLEIGH DESIGN