




E-01 Elevation 1:100

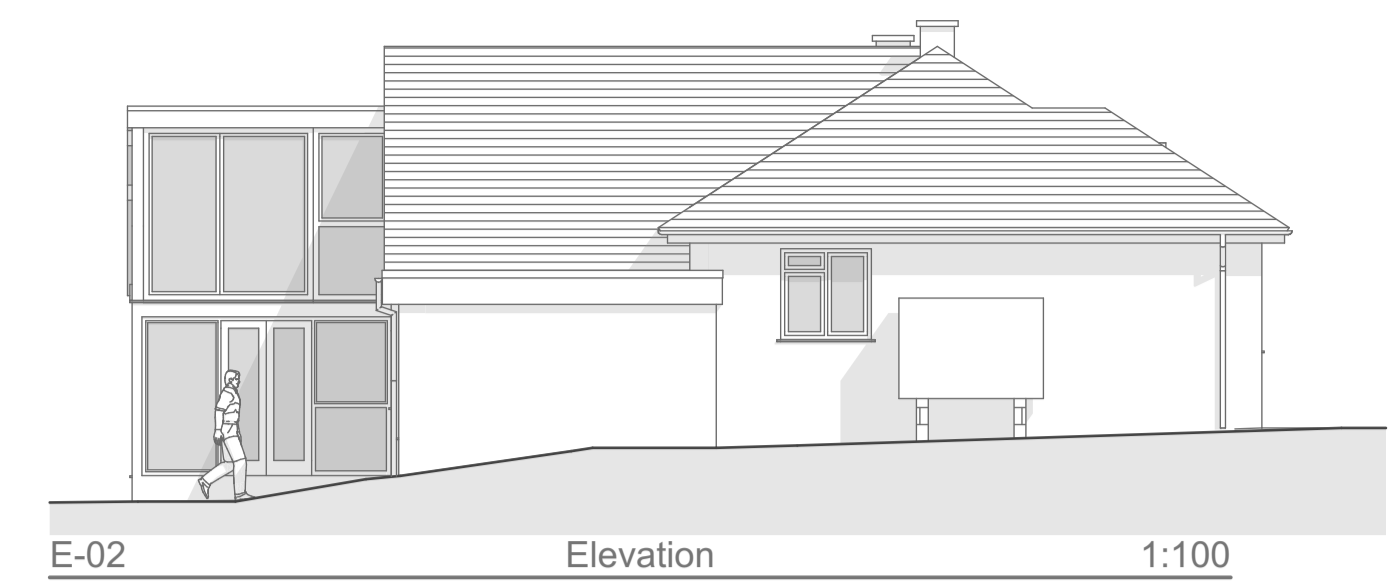


E-02 Elevation 1:100

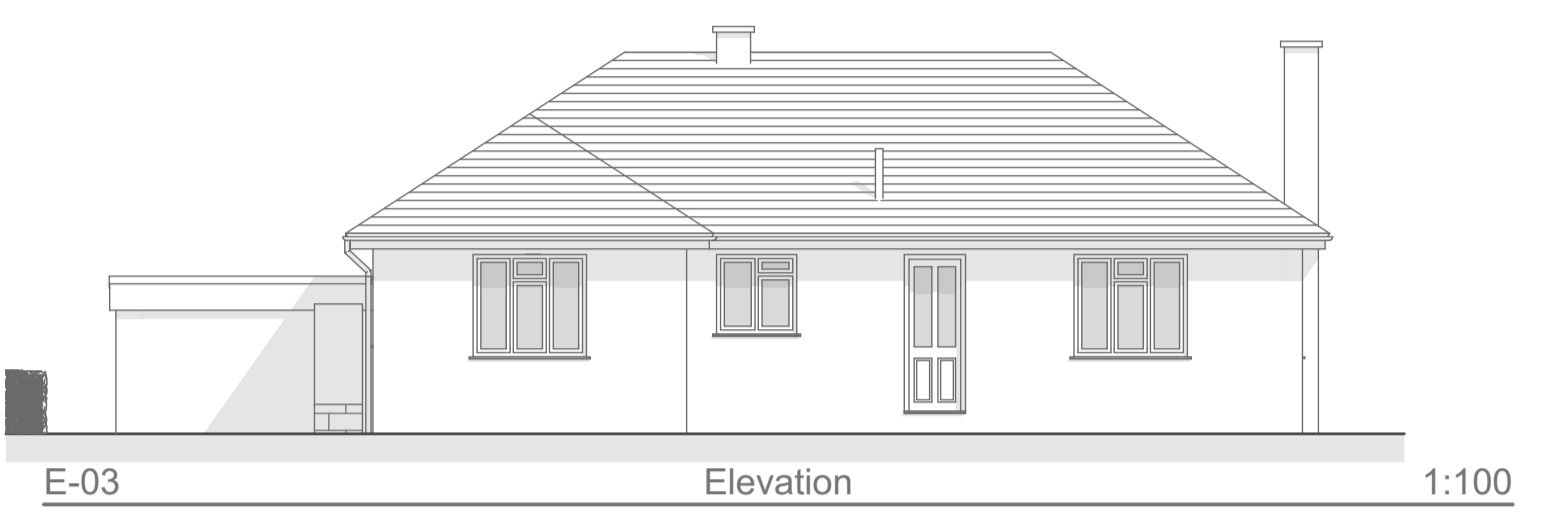


E-03 Elevation 1:100

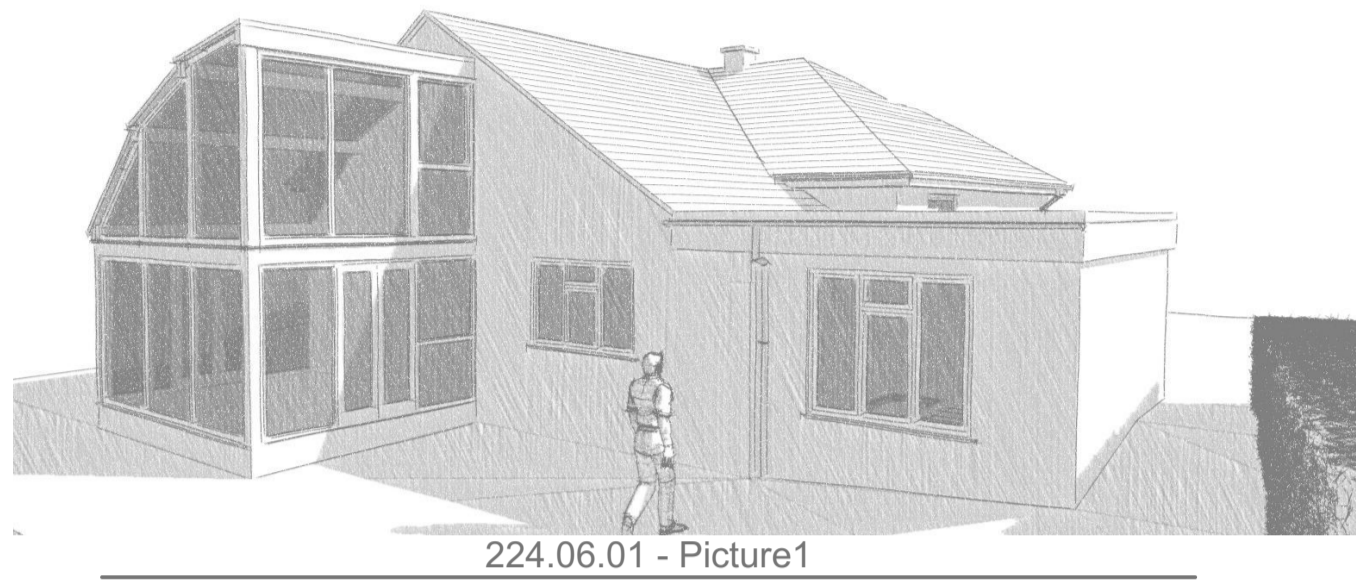

224.06.01 - Picture1

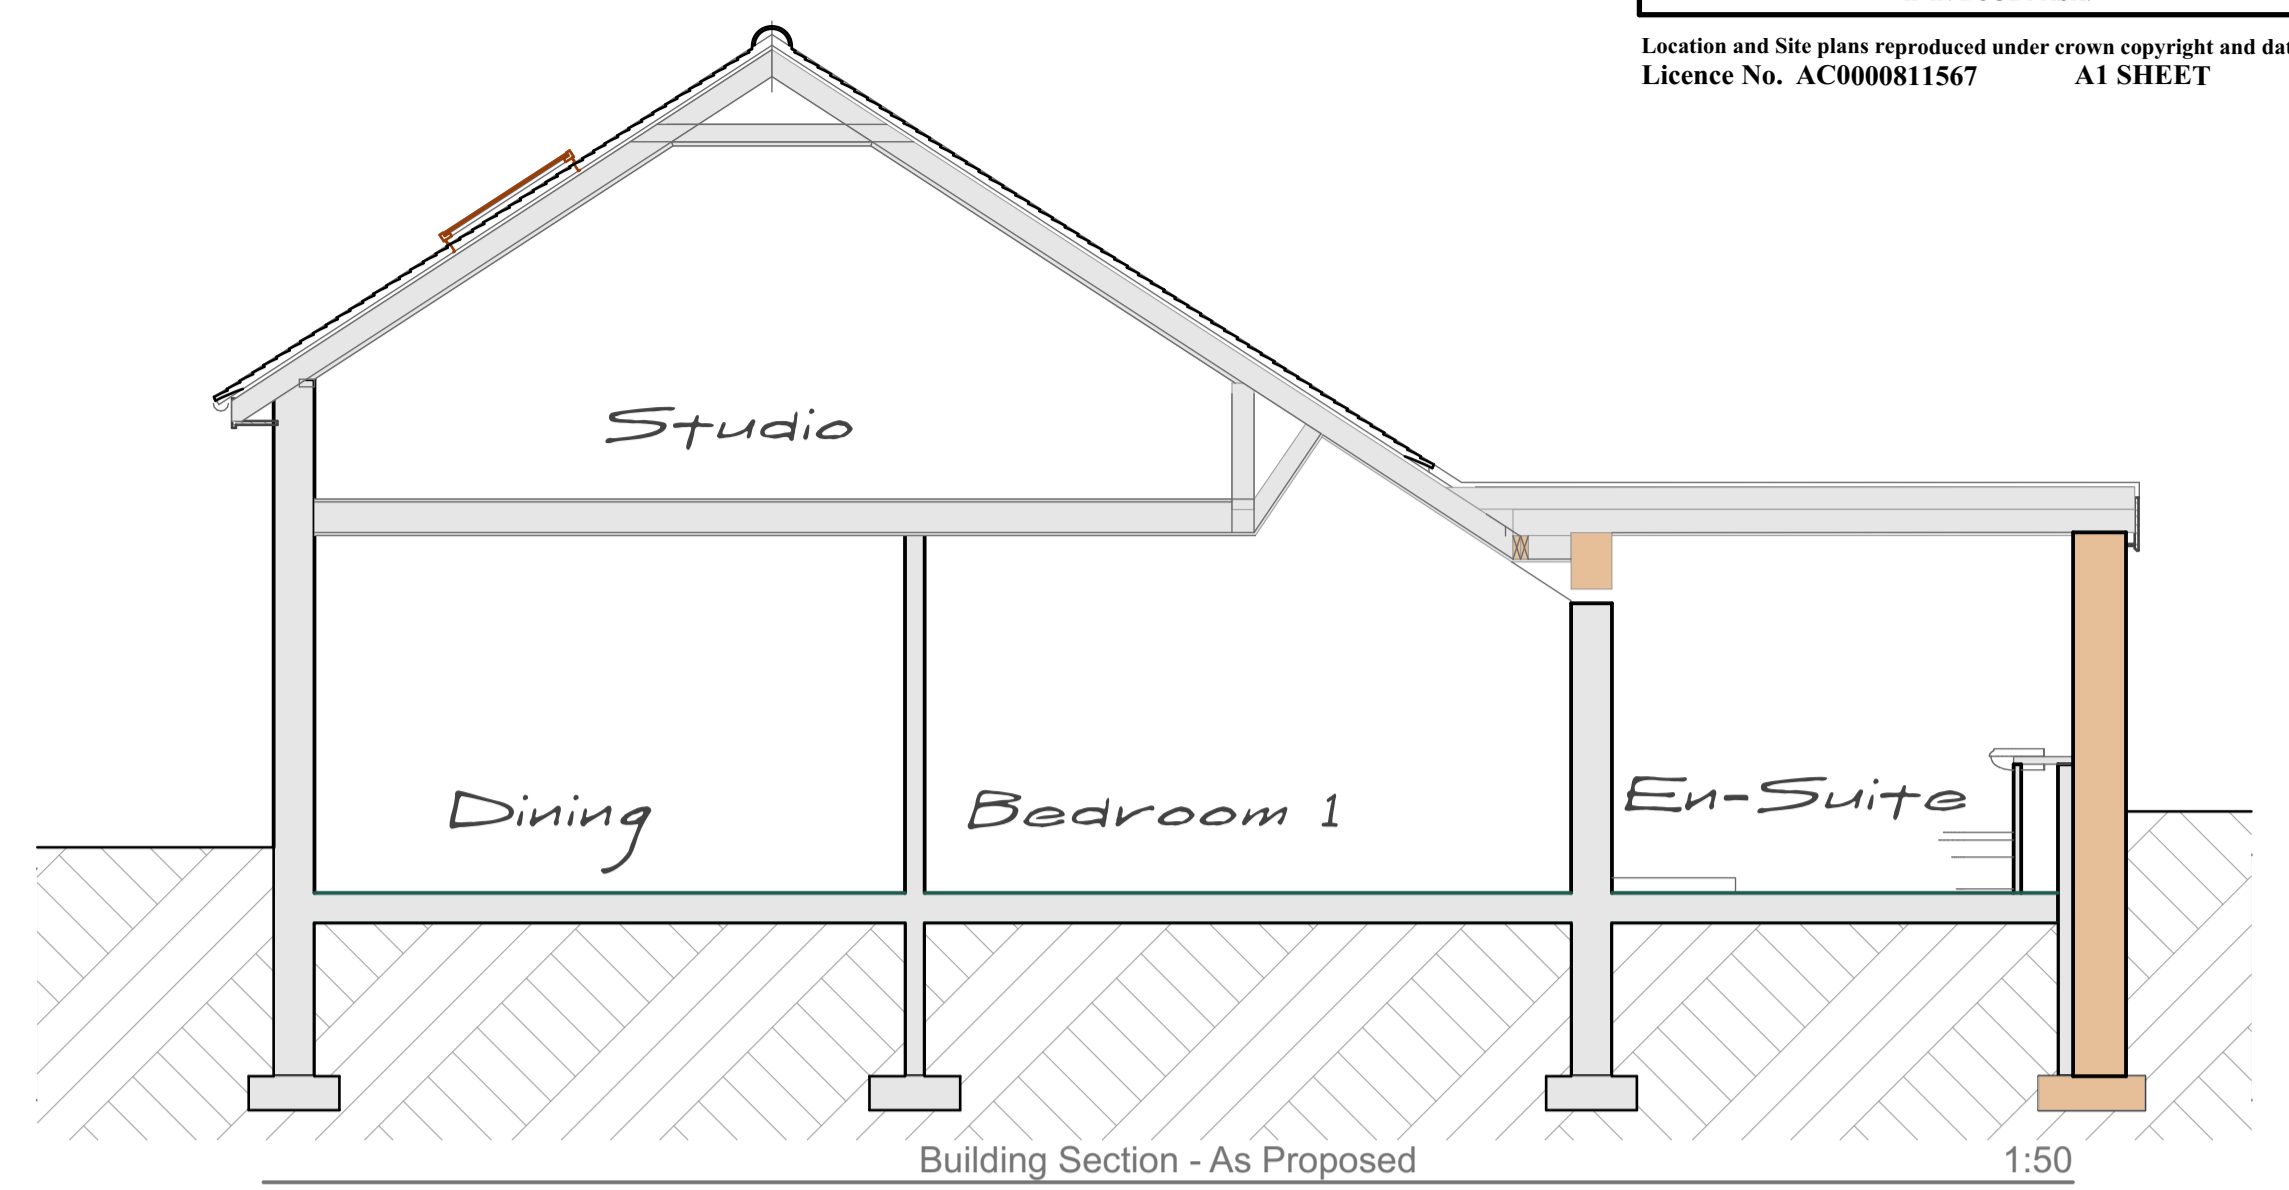


Building Section - As Proposed 1:50

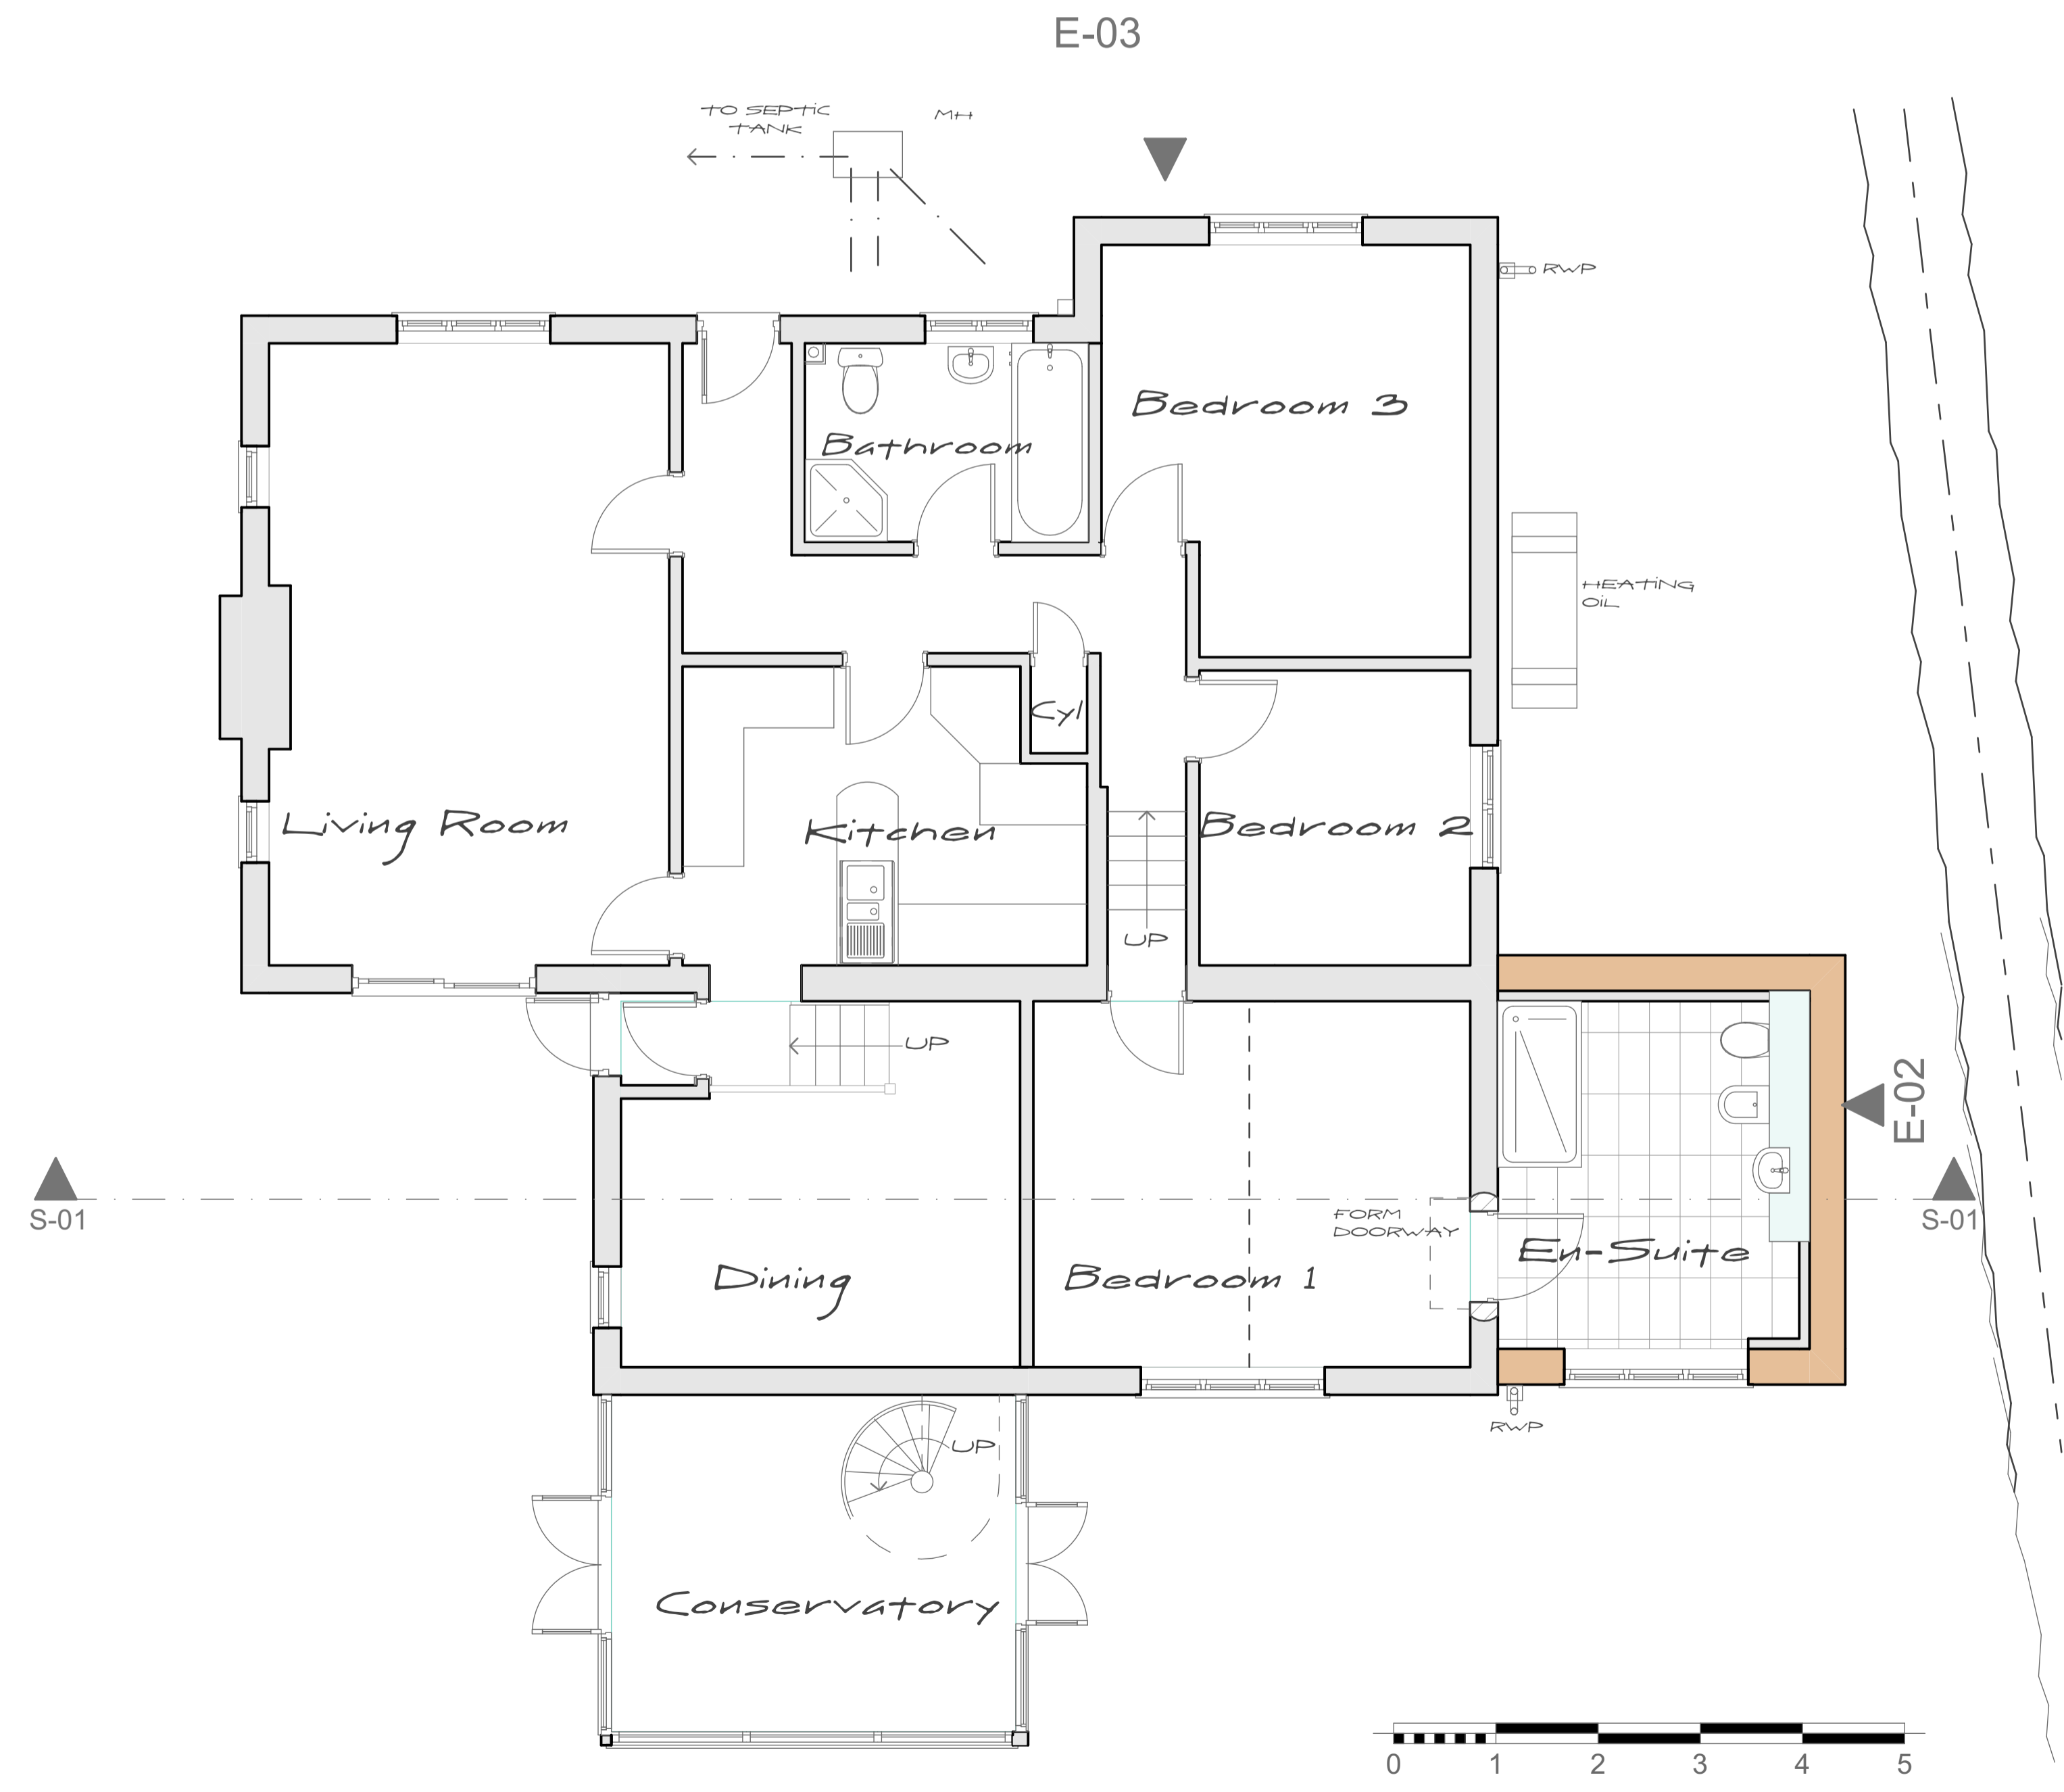

Ground Floor Plan As Proposed

E-01 1:50

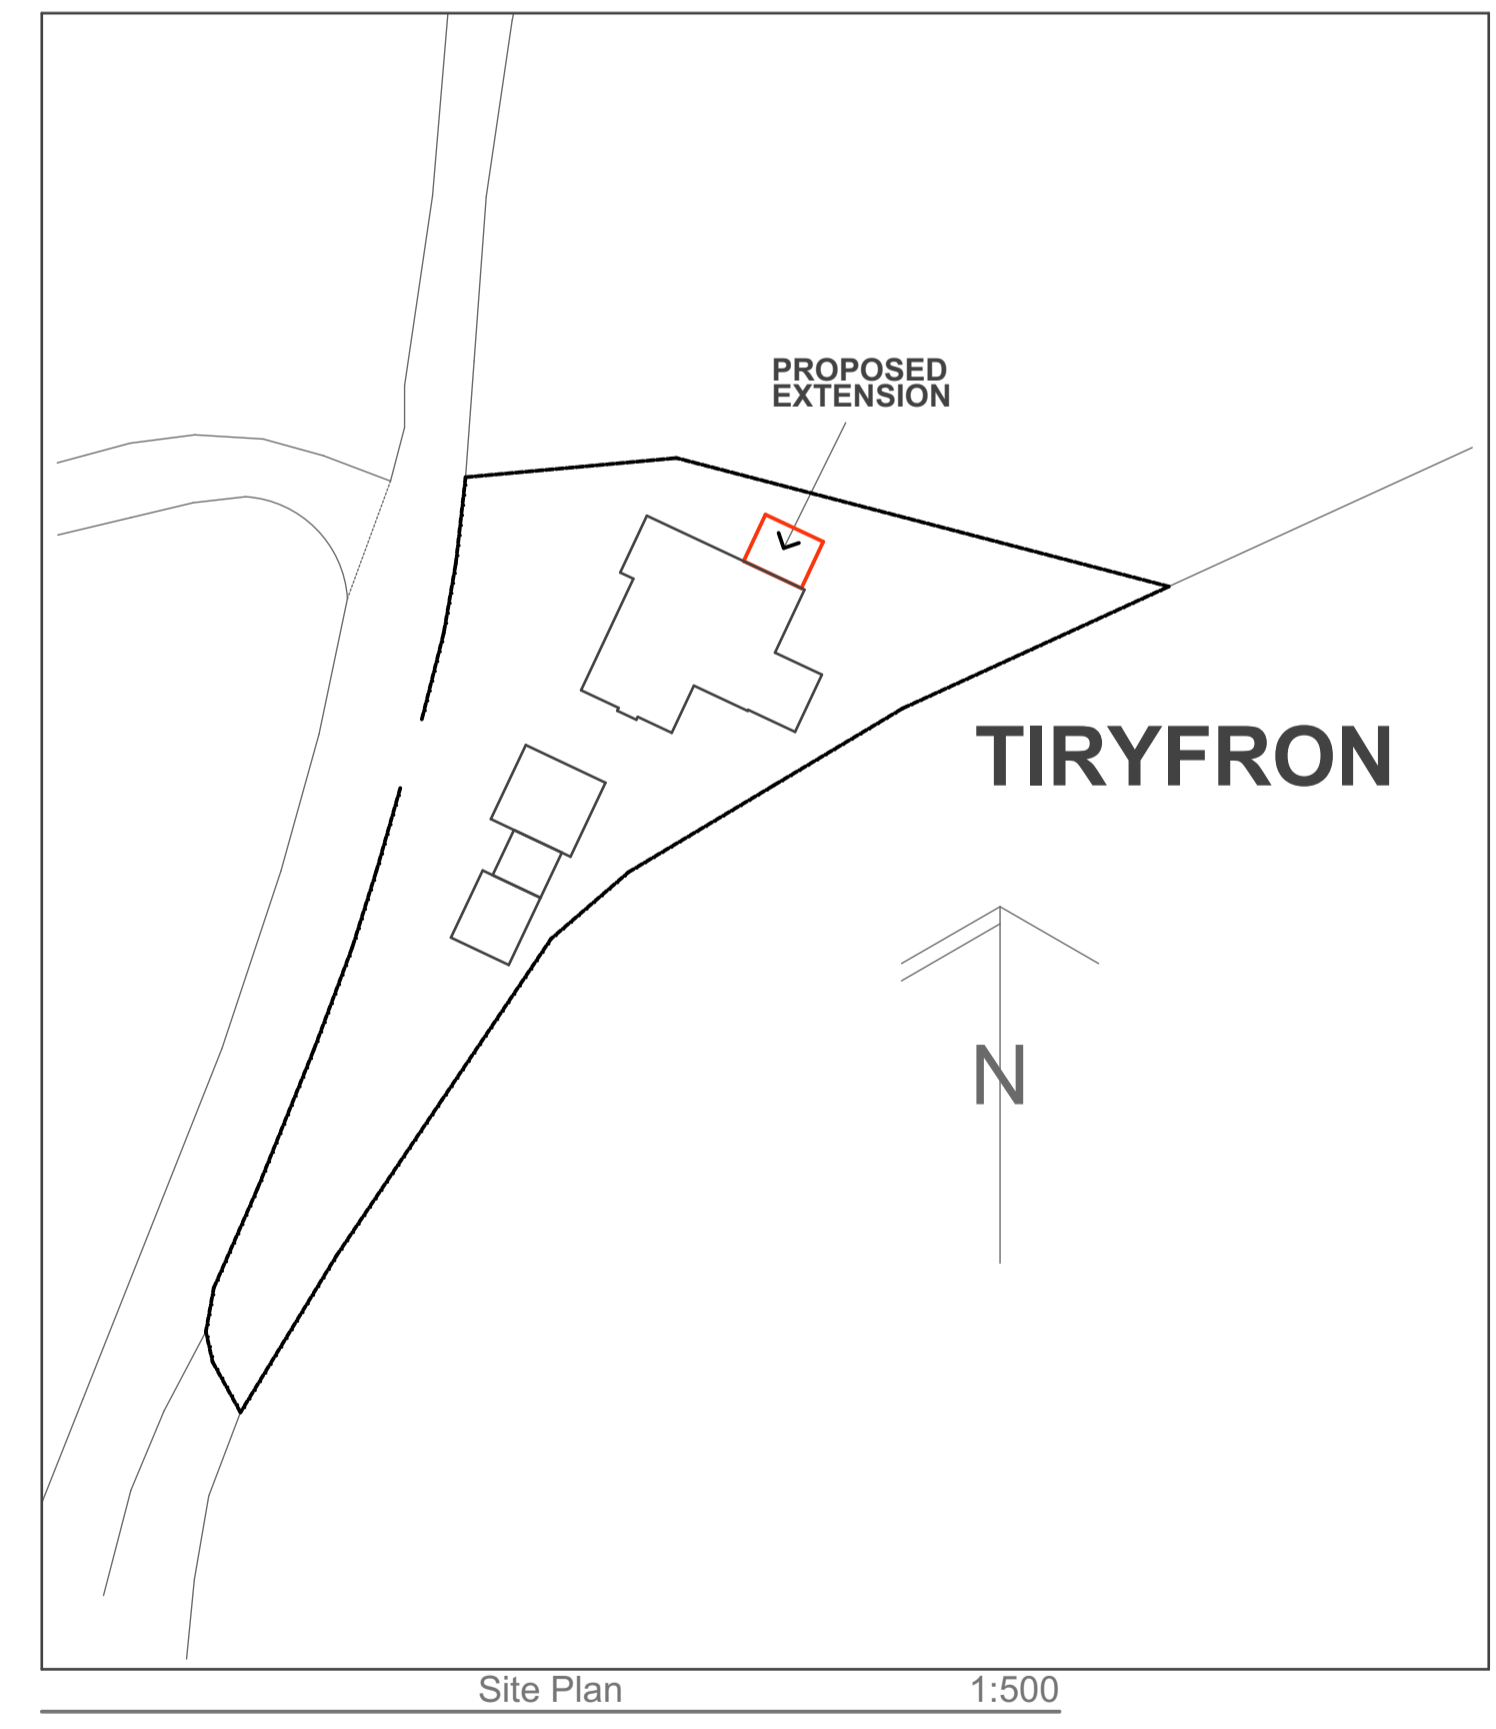

Site Plan 1:500

Revision	Date

Project  
PROPOSED EXTENSIONS,  
TIRYFRON, INWOOD, ALL STRETTON, SY6 6LA

Client  
MR AND MRS R ABBOTT

Drawing Title  
AS PROPOSED

Date  
05/03/2024

Job No.	Drwg No.	Revision	Scale	Drawn By
224.06	02		1:50, 1:100, 1:500	CPR

01604 723867  
0785542150

**CHRISTOPHER ROSCOE ASSOCIATES**  
ARCHITECTURAL DESIGN AND BUILDING CONSULTANCY

**CIAT**  
CHARTERED PRACTICE

SHERATT COURT BEAUMONT ROAD  
CHURCH STRETTON, SY6 6BS  
c.roscoe@btinternet.com