




Front Elevation

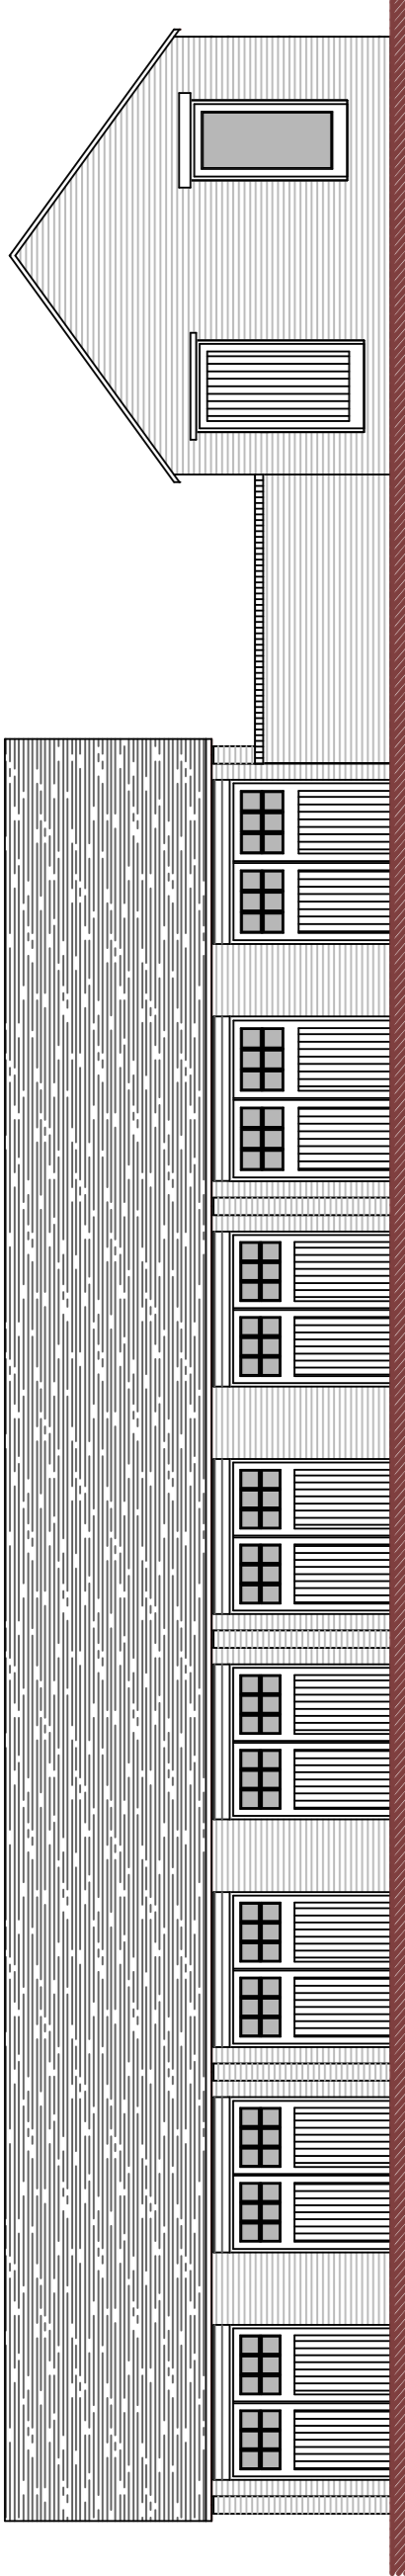


Side Elevation

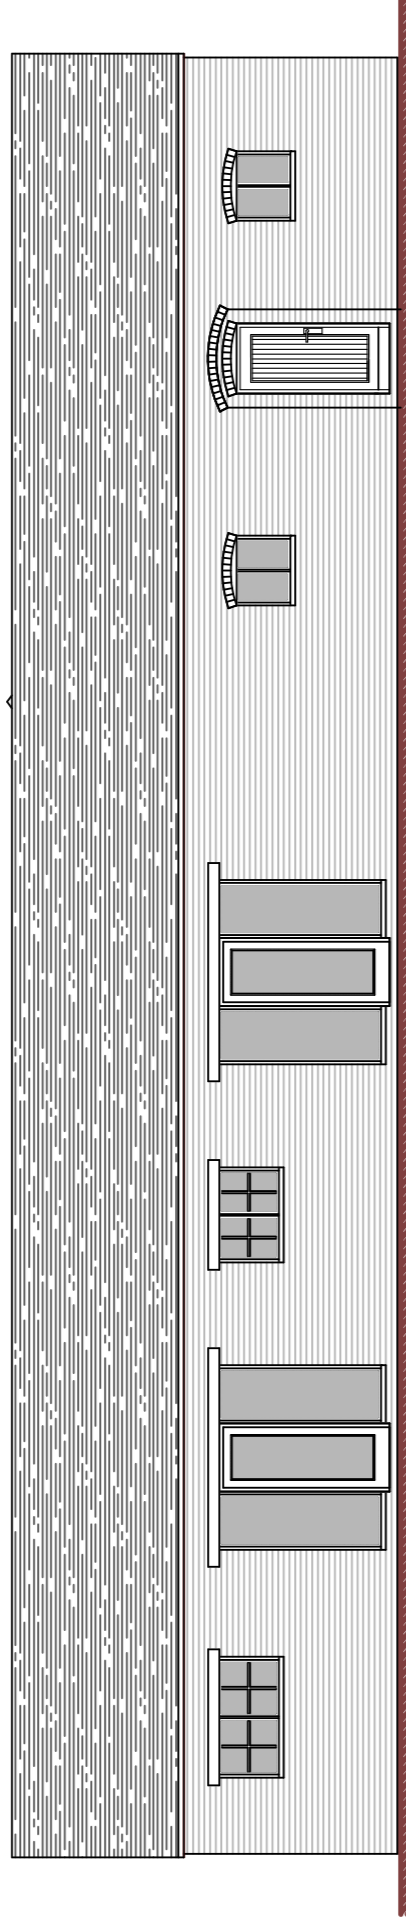


Rear Elevation

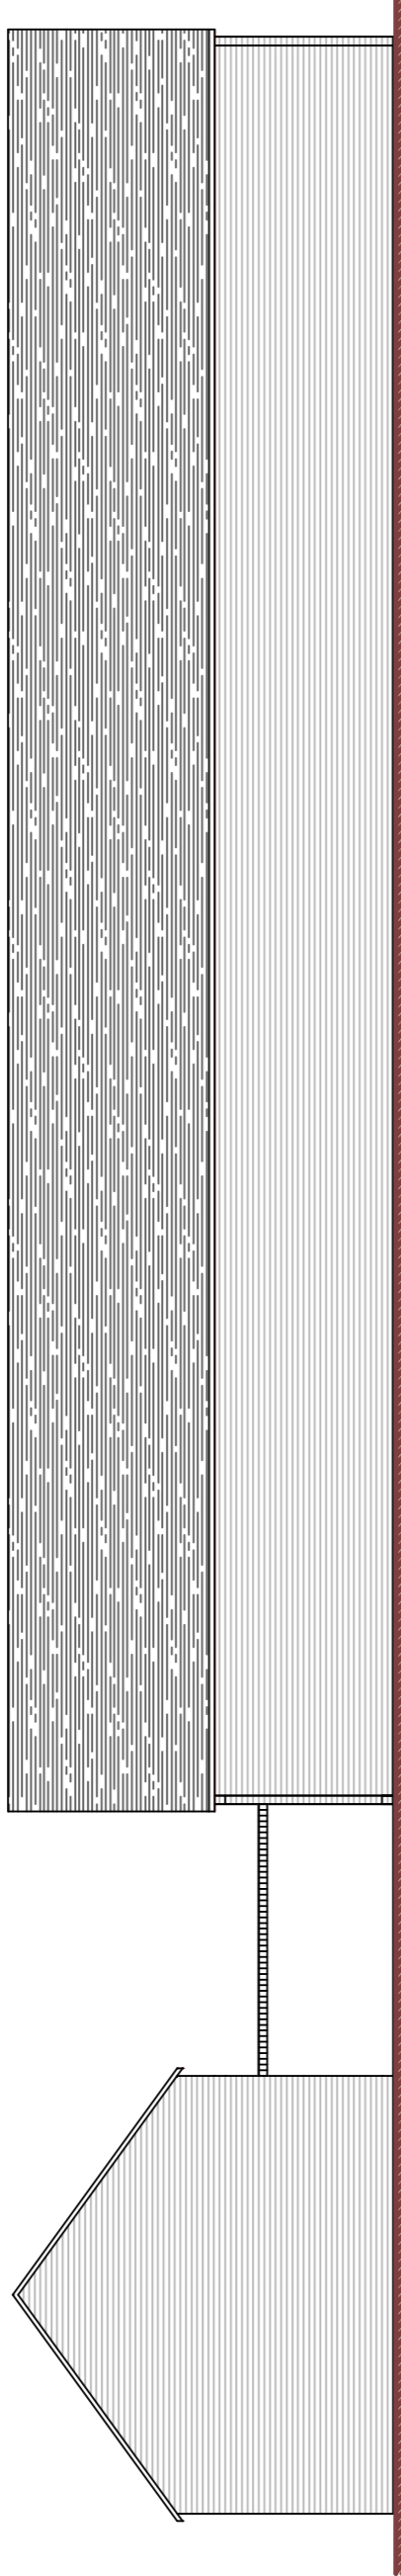

Side Elevation

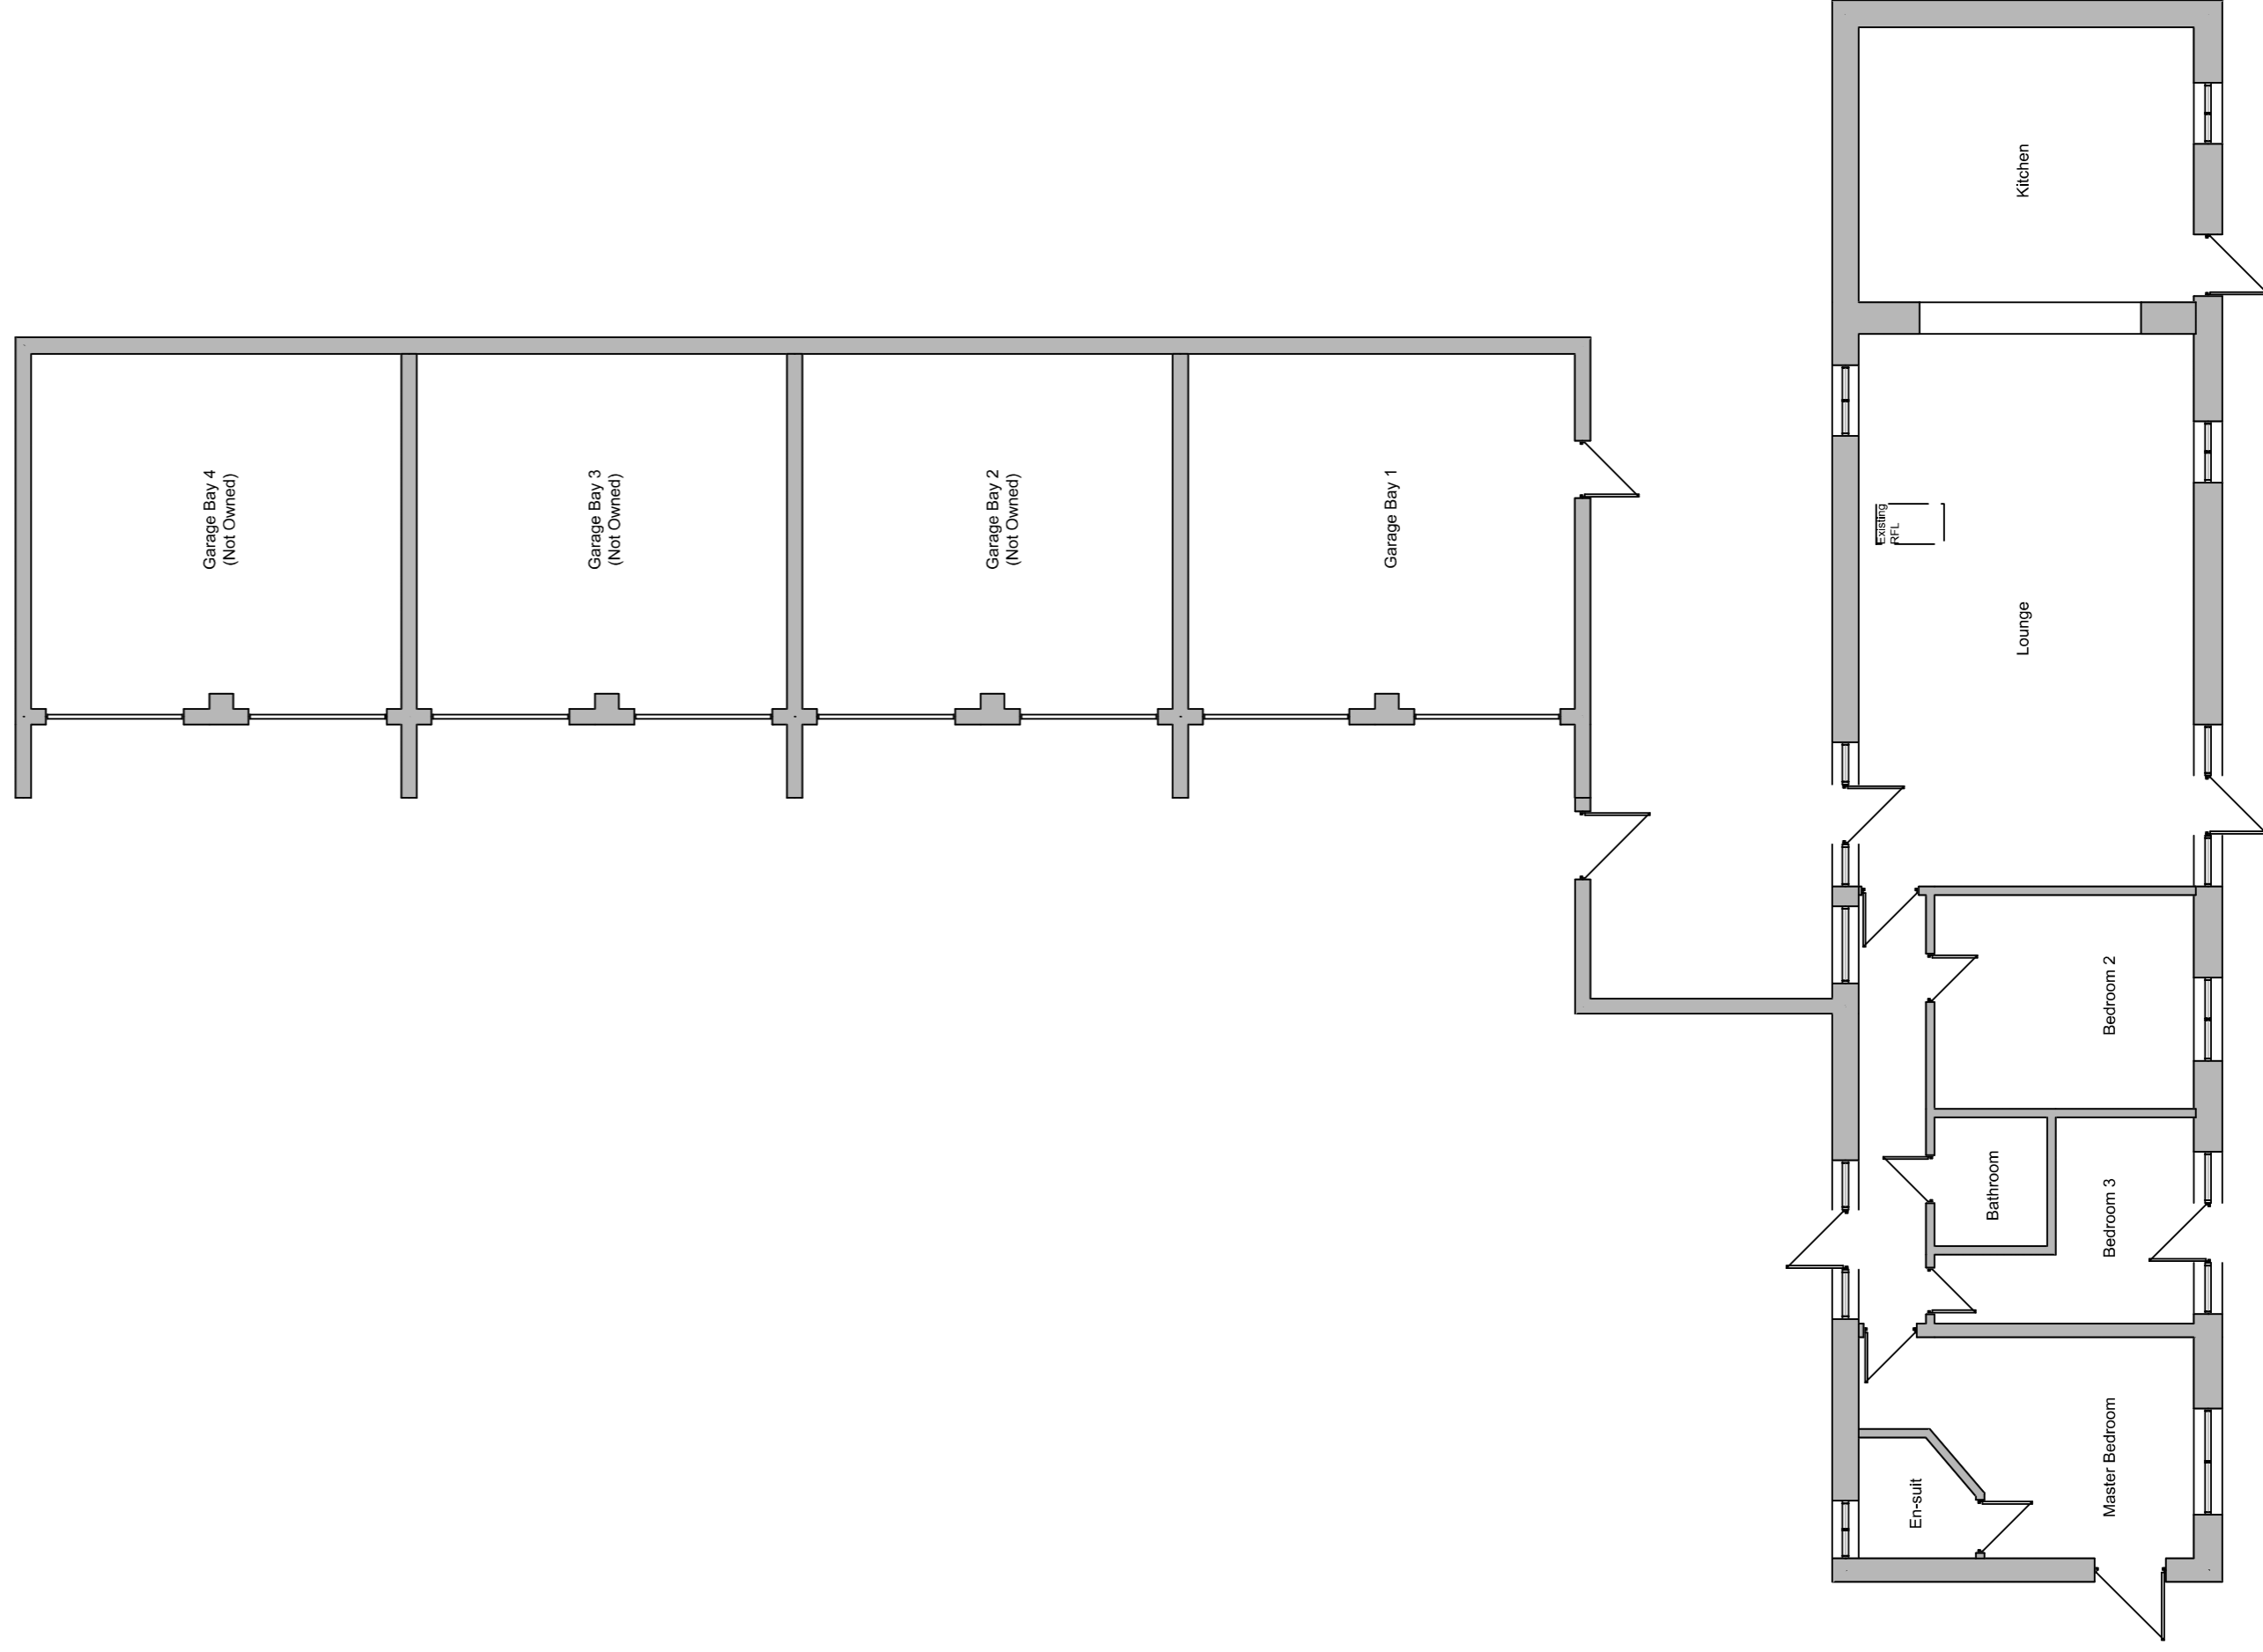

Ground Floor Plan

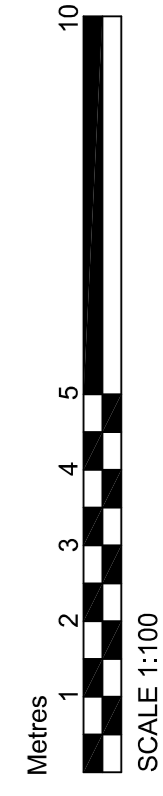

1. All drawings are the property of DBD Architectural Consultancy Ltd.
 2. All drawings to be checked on site before proceeding.
 3. The contractor is responsible for the accuracy of all work to be undertaken. DBD Architectural Consultancy Ltd is not liable for any errors or omissions on site.
 4. Contractor must notify the architect of any discrepancies before proceeding.
 5. All drawings are to be read in conjunction with all other drawings, specifications and bills of materials.

No.	Date	Description

DBD Architectural Consultancy Ltd
 101 The Old Mill
 101 The Old Mill
 101 The Old Mill
 101 The Old Mill
 101 The Old Mill
 101 The Old Mill

**Mr. John and Dr. Alice
The Old Mill
101 The Old Mill
101 The Old Mill**

**George, Christopher and Purgabe Birk
Between Buildings**

Plans as Existing	
Scale	1:100
Date	10/05/24
Drawn by	PL
Checked by	02