





ANTHRACITE INSULATED WALL PANELS


ANTHRACITE INSULATED BOX PROFILE ROOF CLADDING.

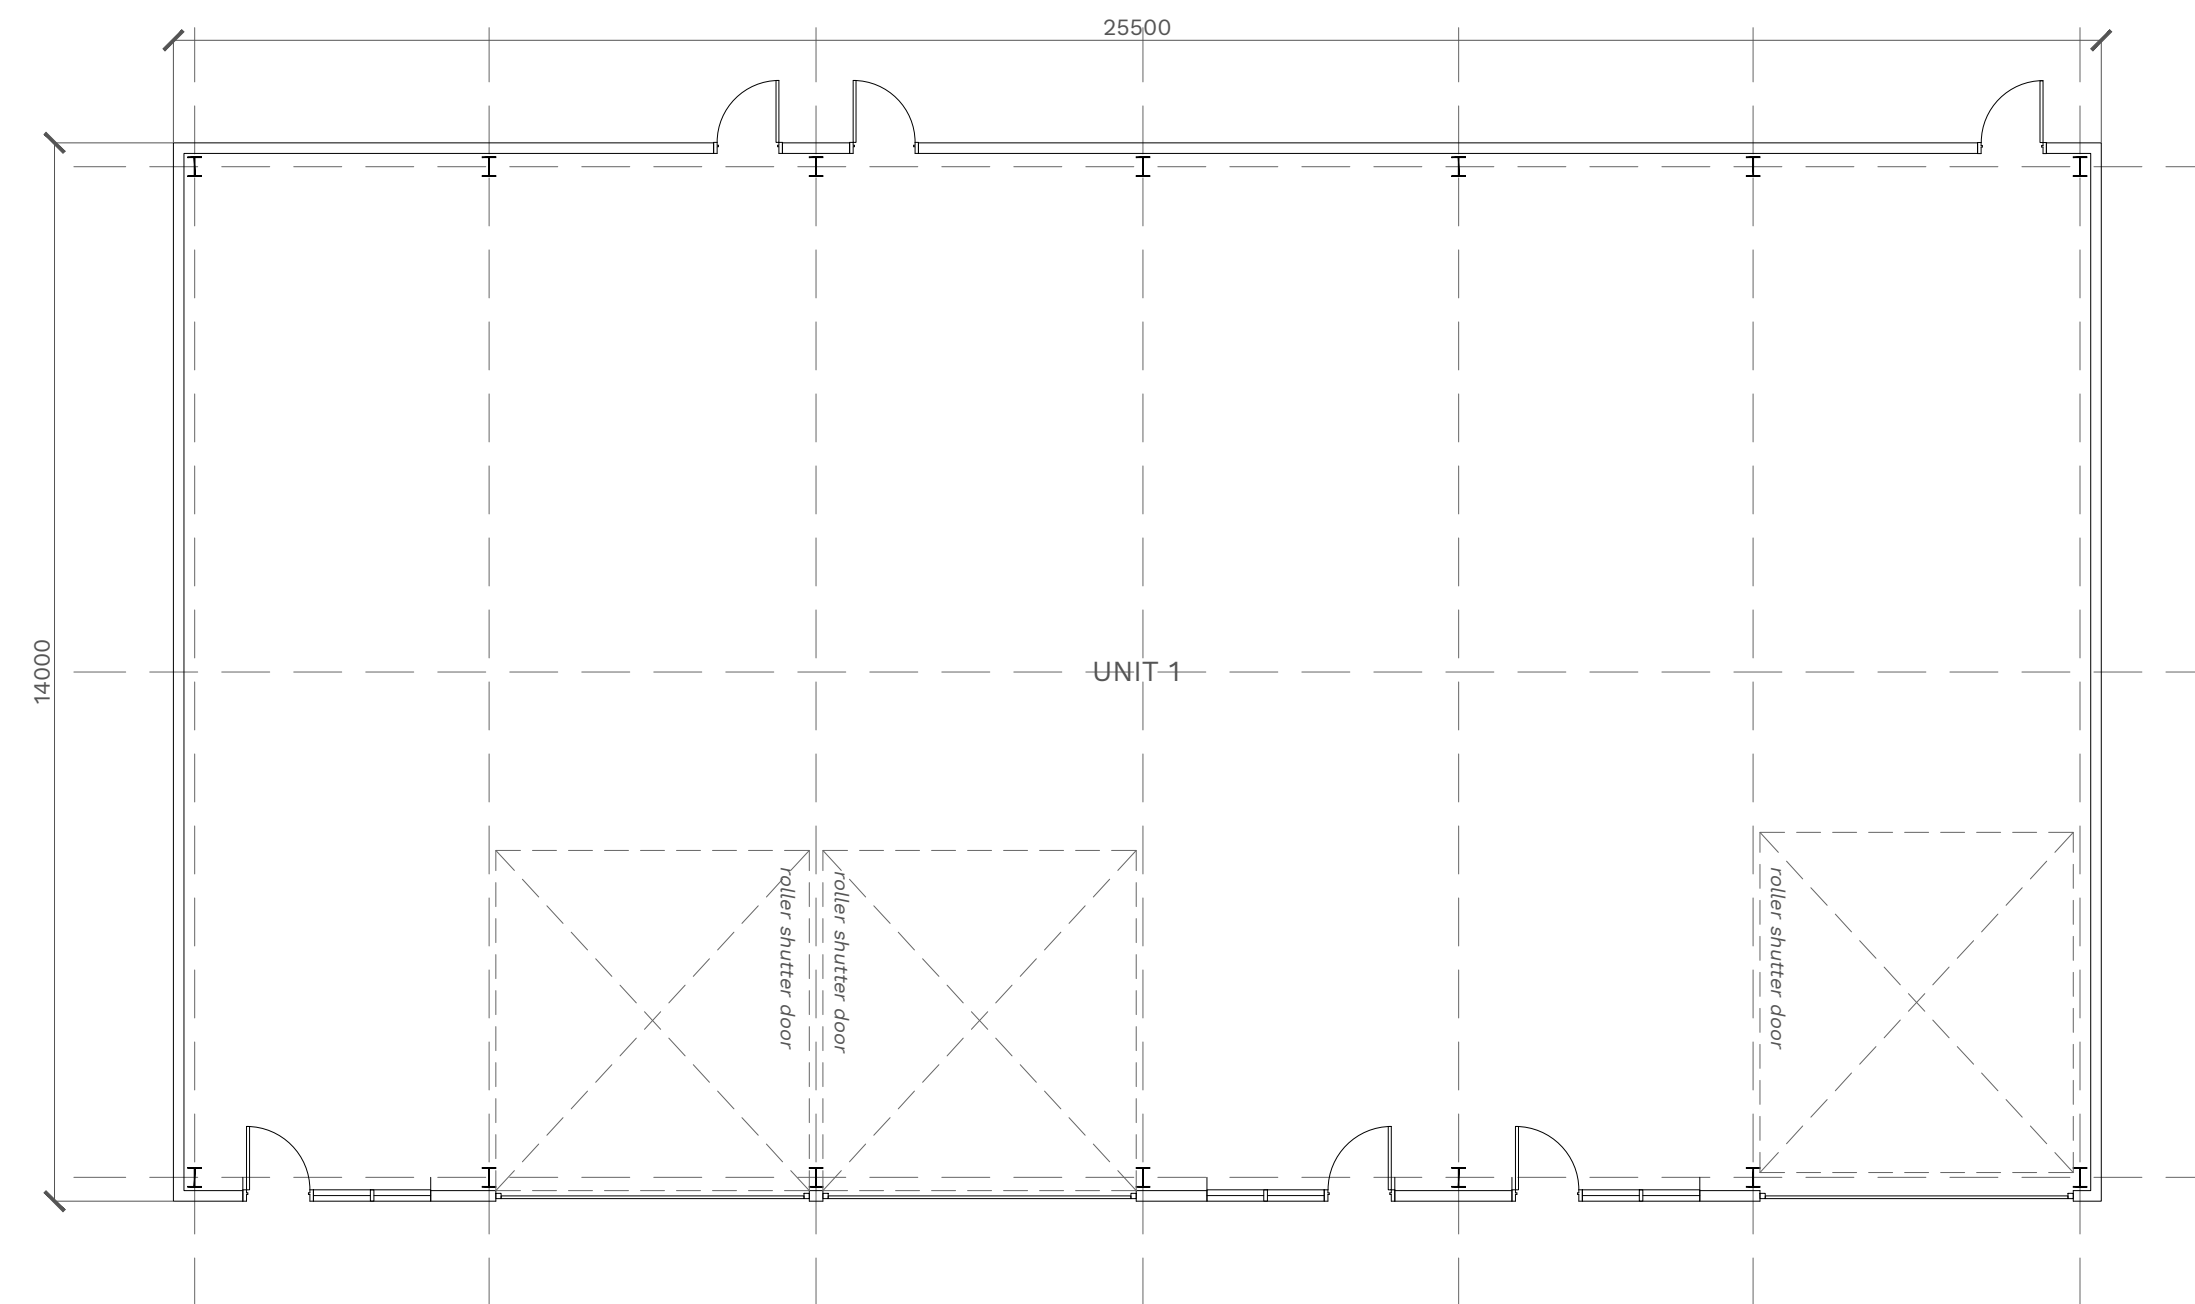


GROUND FLOOR LAYOUT

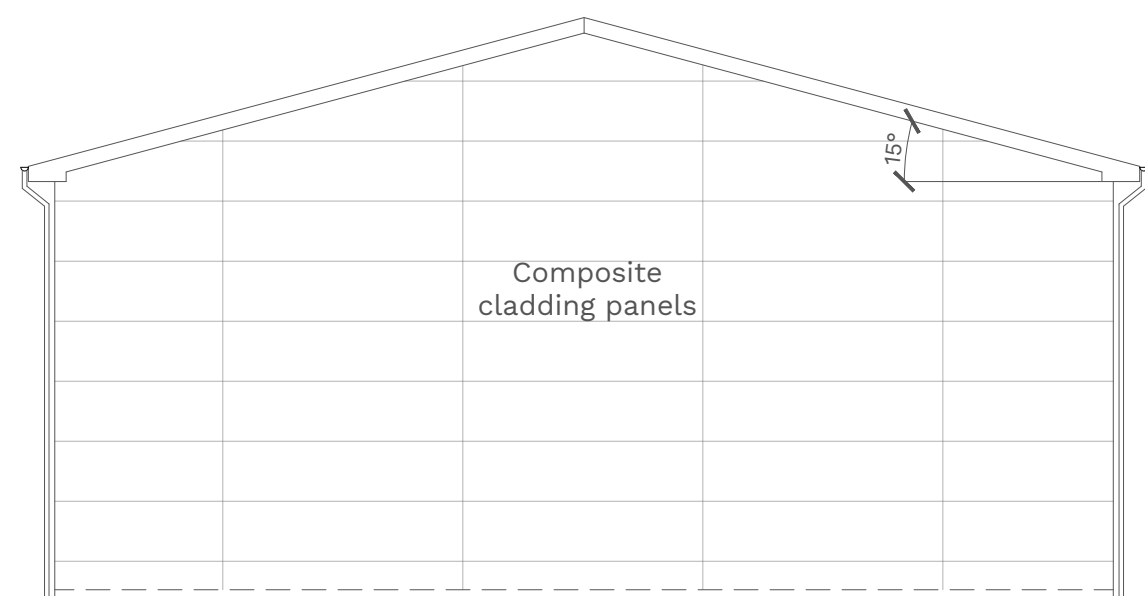


SOUTH EAST ELEVATION

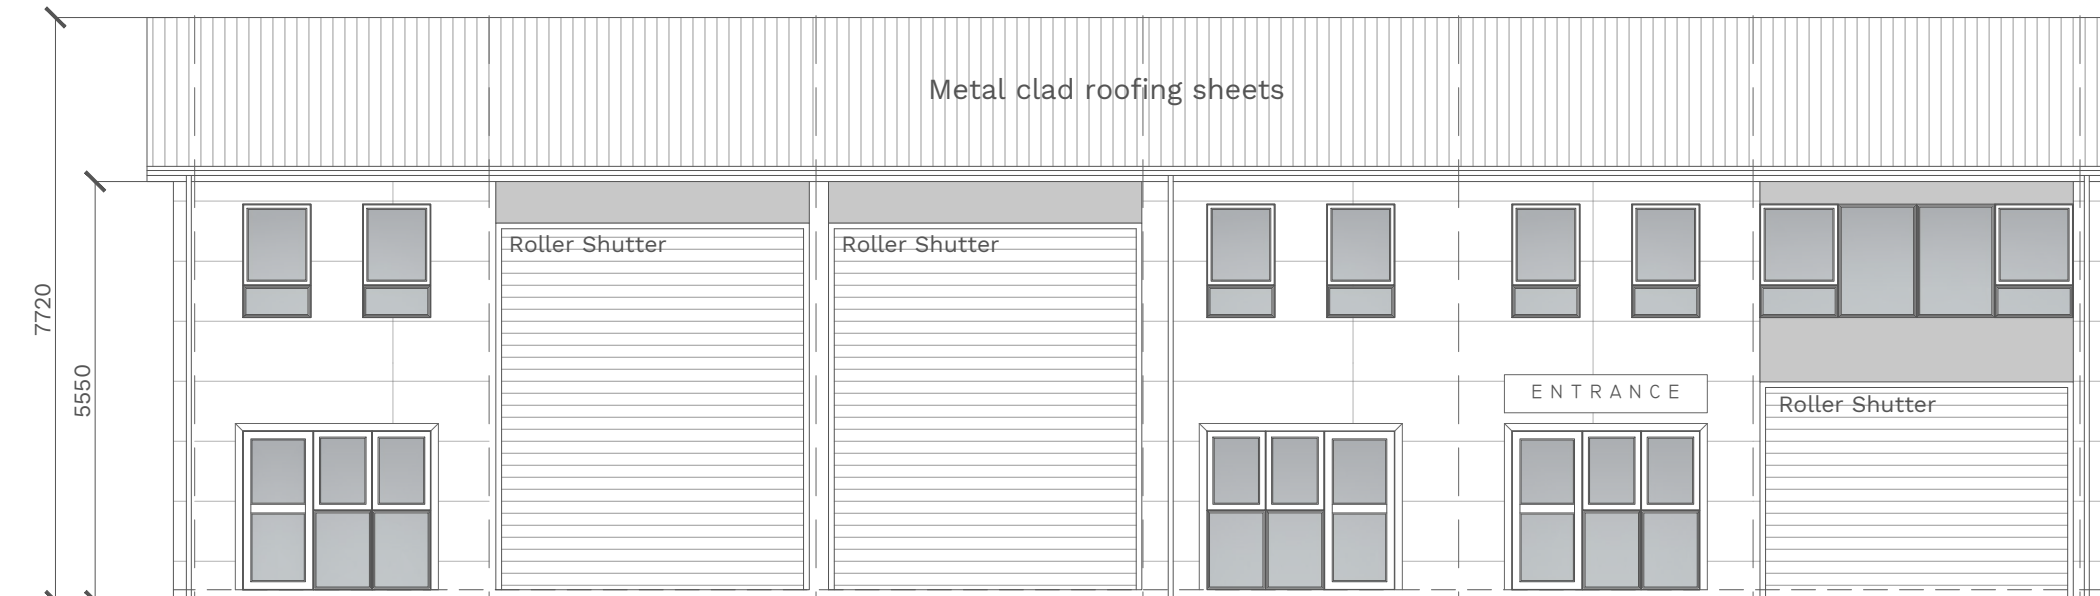

NORTH EAST ELEVATION

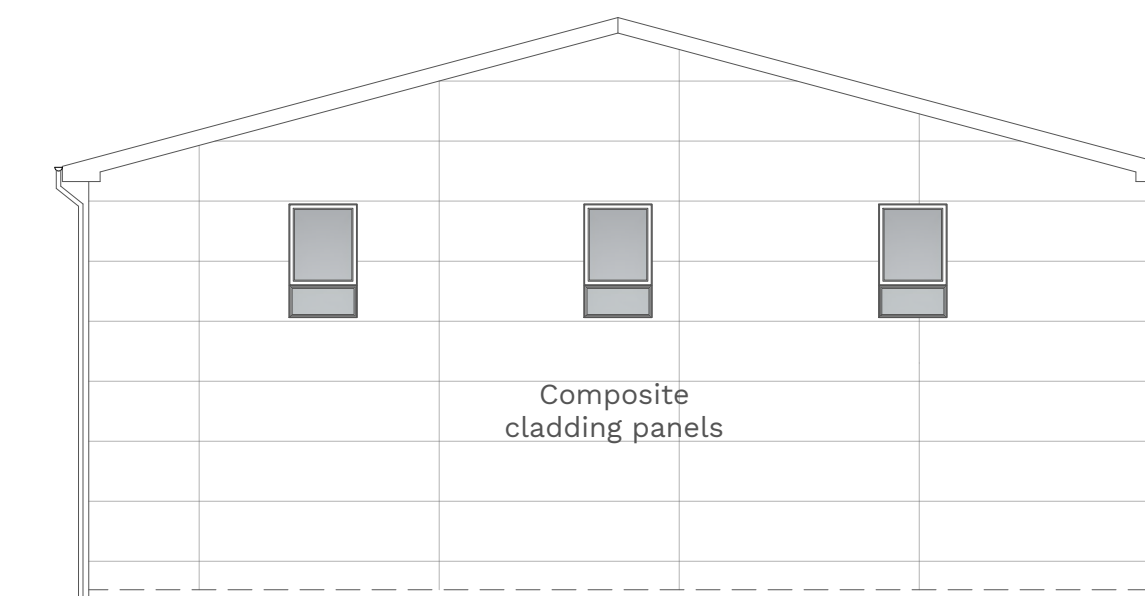


NORTH WEST ELEVATION

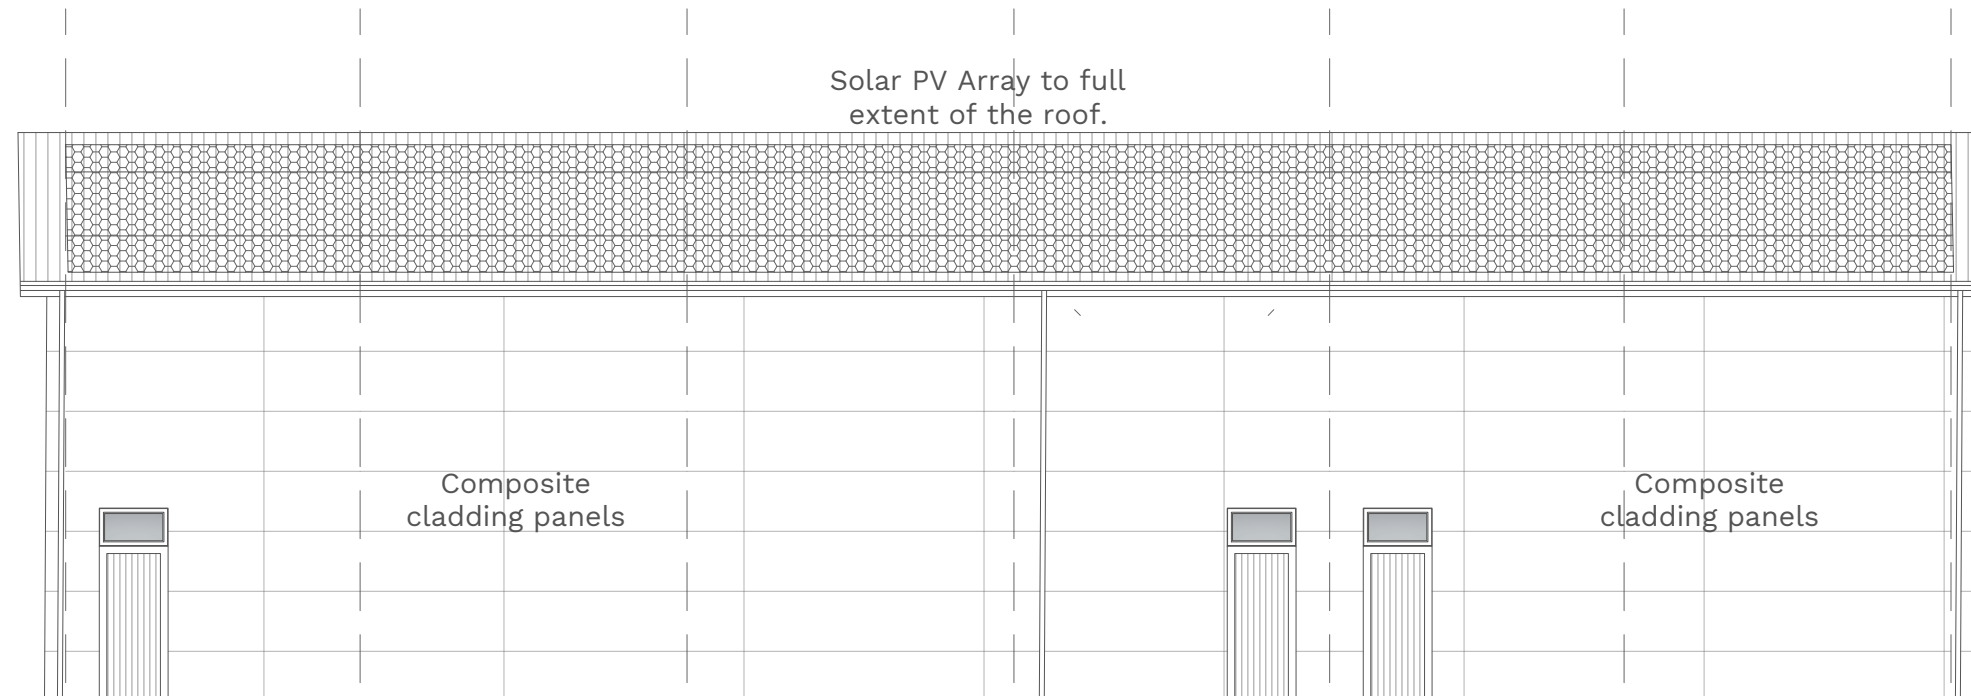

SOUTH WEST ELEVATION

DO NOT SCALE THIS DOCUMENT - USE FIGURED DIMENSIONS ONLY  
 ALL DIMENSIONS MUST BE CHECKED ON SITE PRIOR TO COMMENCEMENT OF ANY RELATED WORKS.  
 THIS DOCUMENT IS COPYRIGHT OF THE ORIGINATOR, IT MUST NOT BE ALTERED, REPRODUCED OR DISTRIBUTED WITHOUT PRIOR CONSENT.  
 THIS DOCUMENT MUST BE READ IN CONJUNCTION WITH ALL SUPPORTING DOCUMENTS PRODUCED BY THE ORIGINATOR AND OTHER PROJECT DISCIPLINES.  
 OS MAPPING OBTAINED FROM PROMAP LICENCE No. 100022432 REPRODUCED BY BERRYS UNDER OS LICENCE No. 100003669  
 DISCLAIMER NOTES:

 

SCALE BAR & NORTH POINT:



BEECH HOUSE  
 SHREWSBURY BUSINESS PARK  
 SHREWSBURY  
 SHROPSHIRE  
 SY2 6FG  
 TEL: 01743 271897  
 shrewsbury@berrys.uk.com  
 www.berrys.uk.com

ORIGINATING OFFICE:

| REV | DESCRIPTION     | DATE     | BY | CHKD |
|-----|-----------------|----------|----|------|
| C   | MATERIALS ADDED | 16.02.24 | AW |      |
| B   | PLANNING AMENDS | 17.07.23 | AW |      |
| A   | Amended layouts | 28.3.23  | AW |      |



|                                   |                                                                      |
|-----------------------------------|----------------------------------------------------------------------|
| STATUS:                           | <b>PLANNING</b>                                                      |
| CLIENT:                           | City Environmental Services                                          |
| PROJECT:                          | Residential Development & Commerical Unit, Walford Heath, Shrewsbury |
| DRAWING:                          | Proposed Plans and Elevations                                        |
| SCALE @ A1:                       | DRAWN BY: CHKD BY: DATE:                                             |
| 1:100                             | AW AH 23.03.23                                                       |
| DRAWING No:                       | REVISION:                                                            |
| SA47294 -BRY- 00 -PL - A - 200 _C |                                                                      |