


 


 



Existing Roof Plan - Scale 1:100

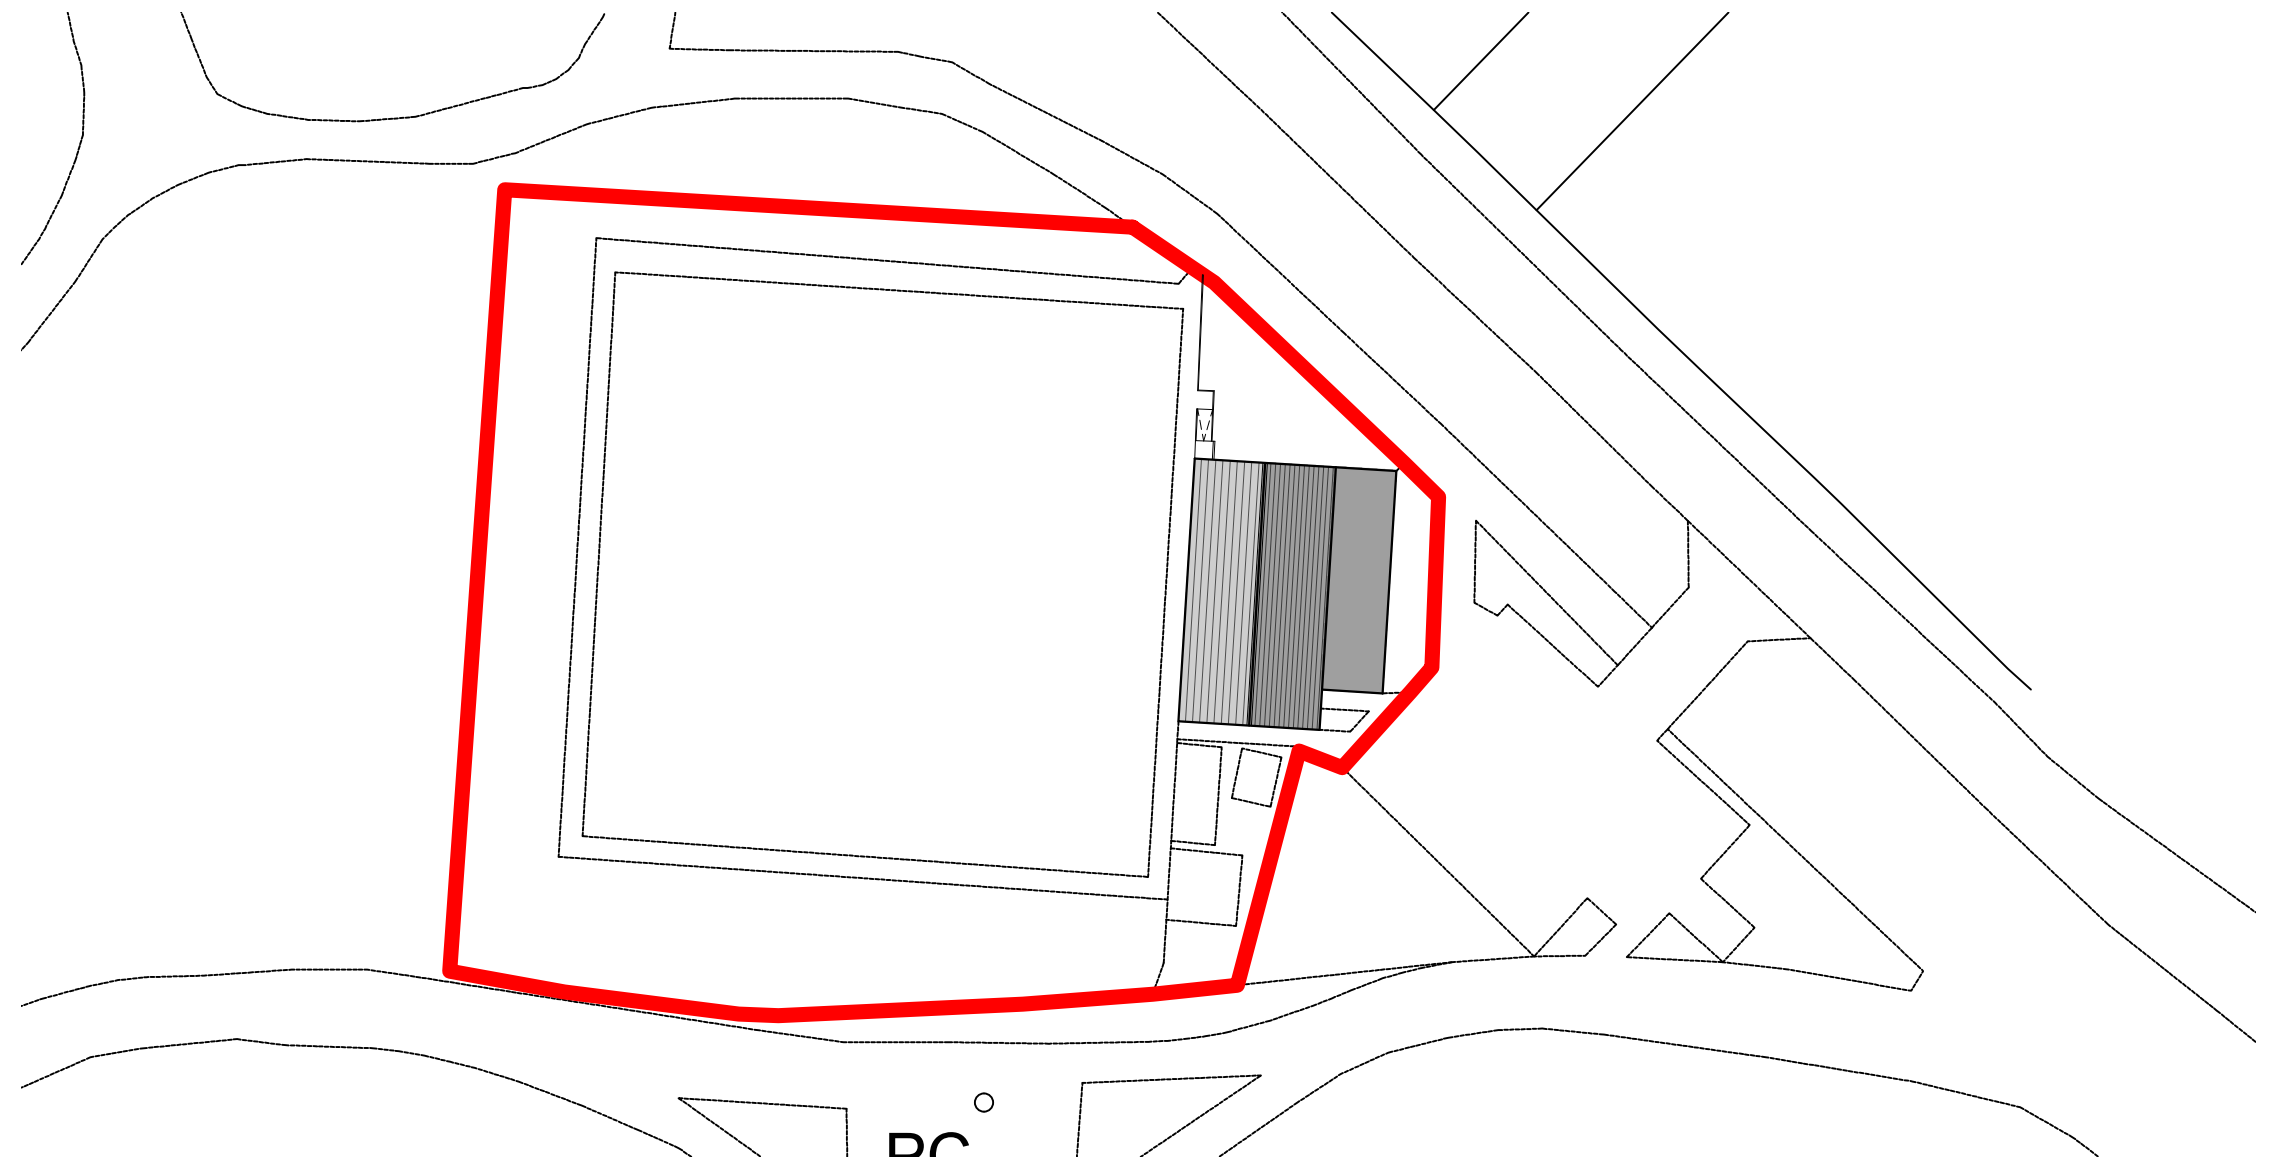


Proposed Roof Plan - Scale 1:100

 

Site Plan - Scale 1:500

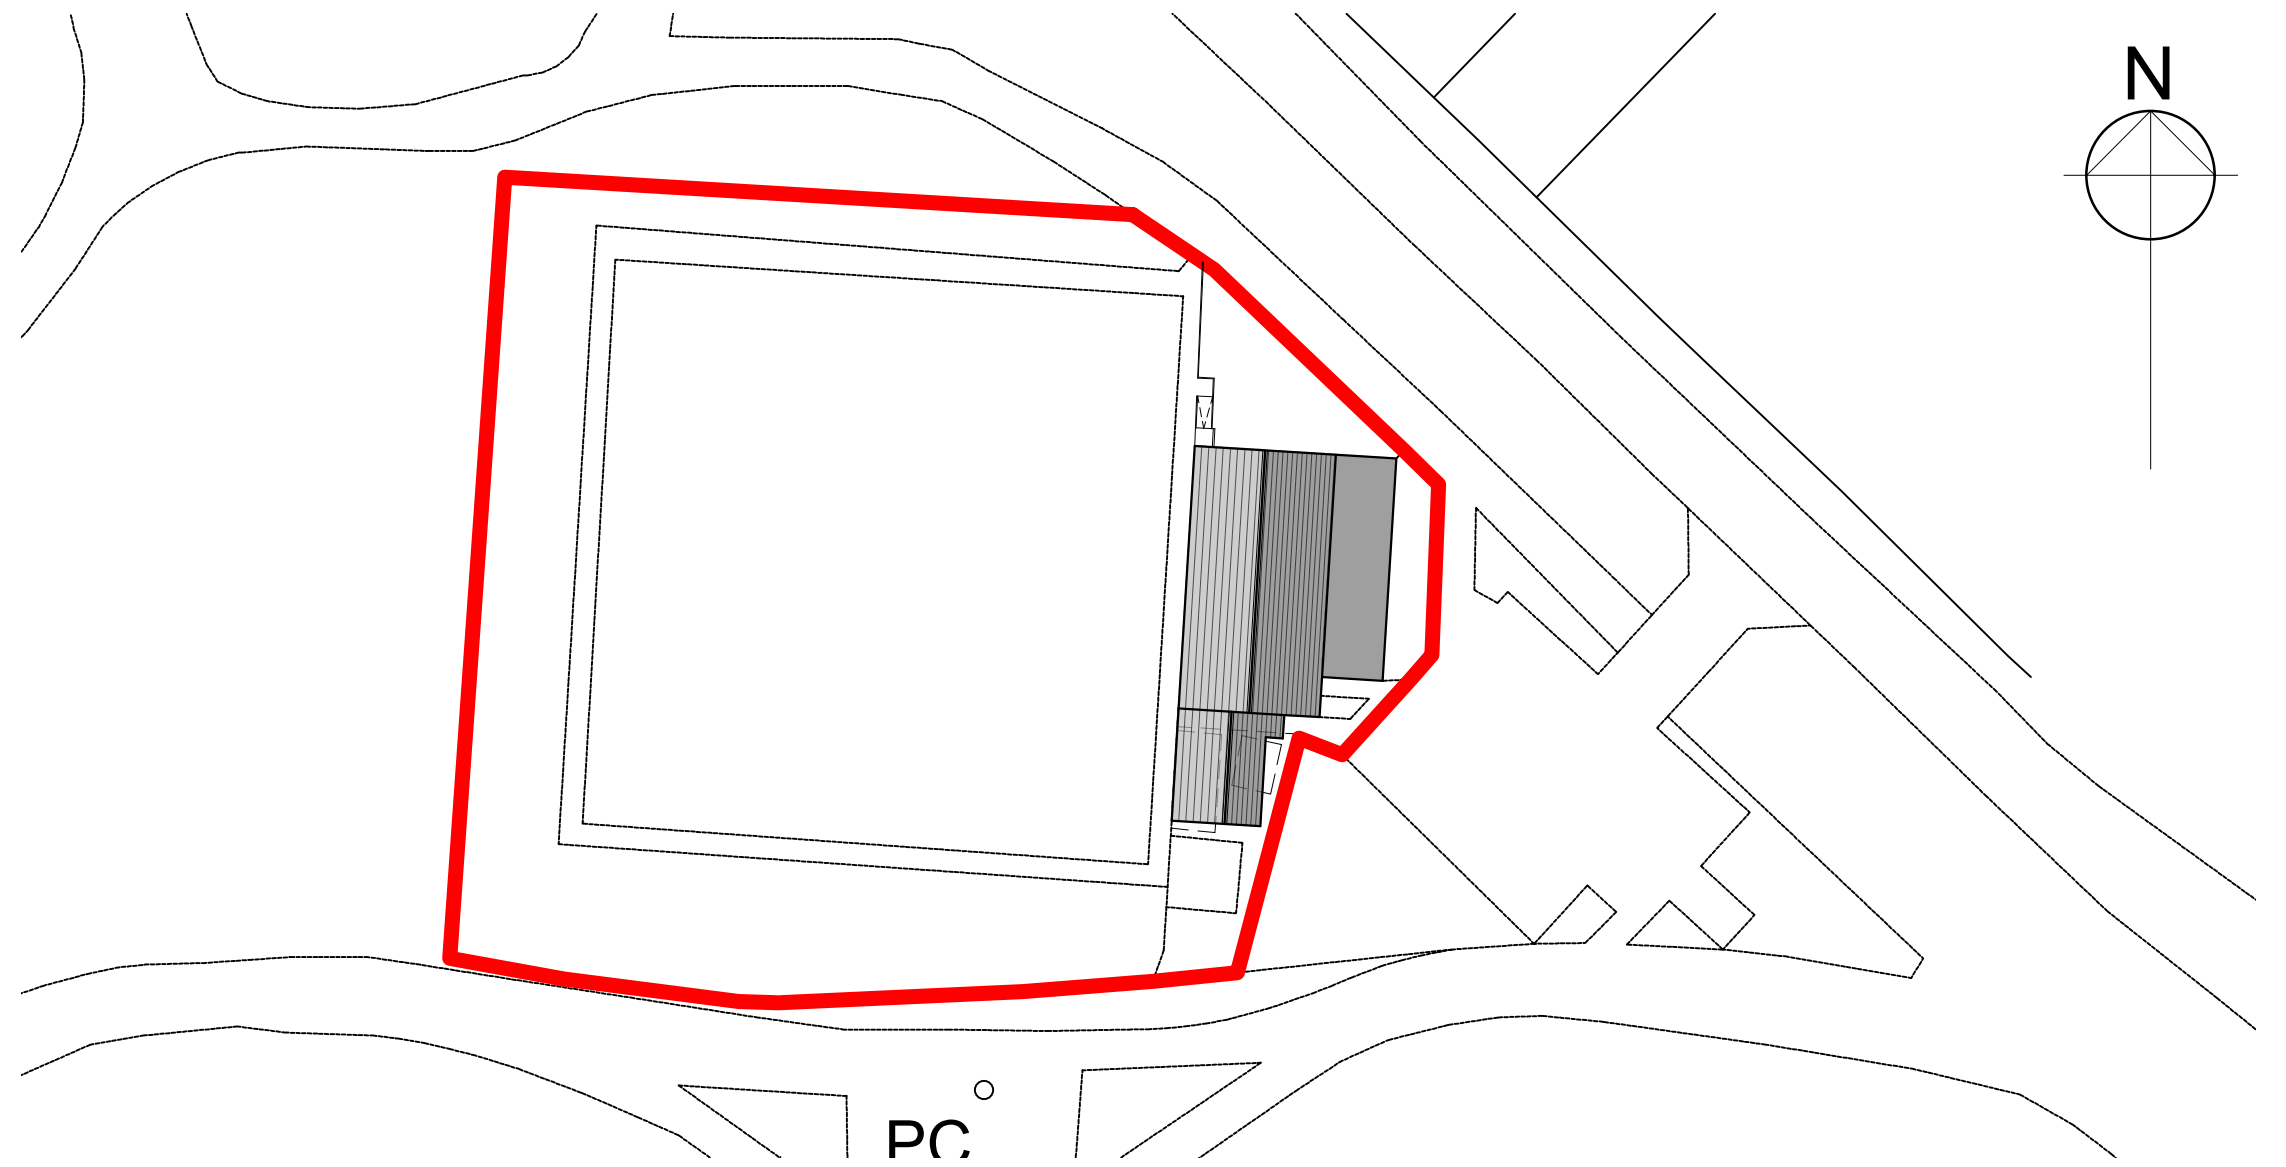 

Site Plan - Scale 1:500

 

*A.B. Roger & Young Ltd*  
Chartered Architect, Planners & Surveyors

12 Clerk Street, Brechin, DD9 6AE  
www.abrogerandyoung.com  
Tel: 01356 622125



Job Title:

Proposed Alterations and Extension  
at Park View Bowling Club, Brechin

DO NOT SCALE FROM DRAWINGS

Crown Copyright and Database Right  
 All Rights Reserved Ordnance Survey Licence no. LIG0171

Drawing Title

Existing & Proposed  
Roof Plans

Drawing No.

2024 PVB 05

Scale

1:100 & 1:500 @ A2

Date

February 2024

Drawn By

KM

Checked By

AHW

Revisions