

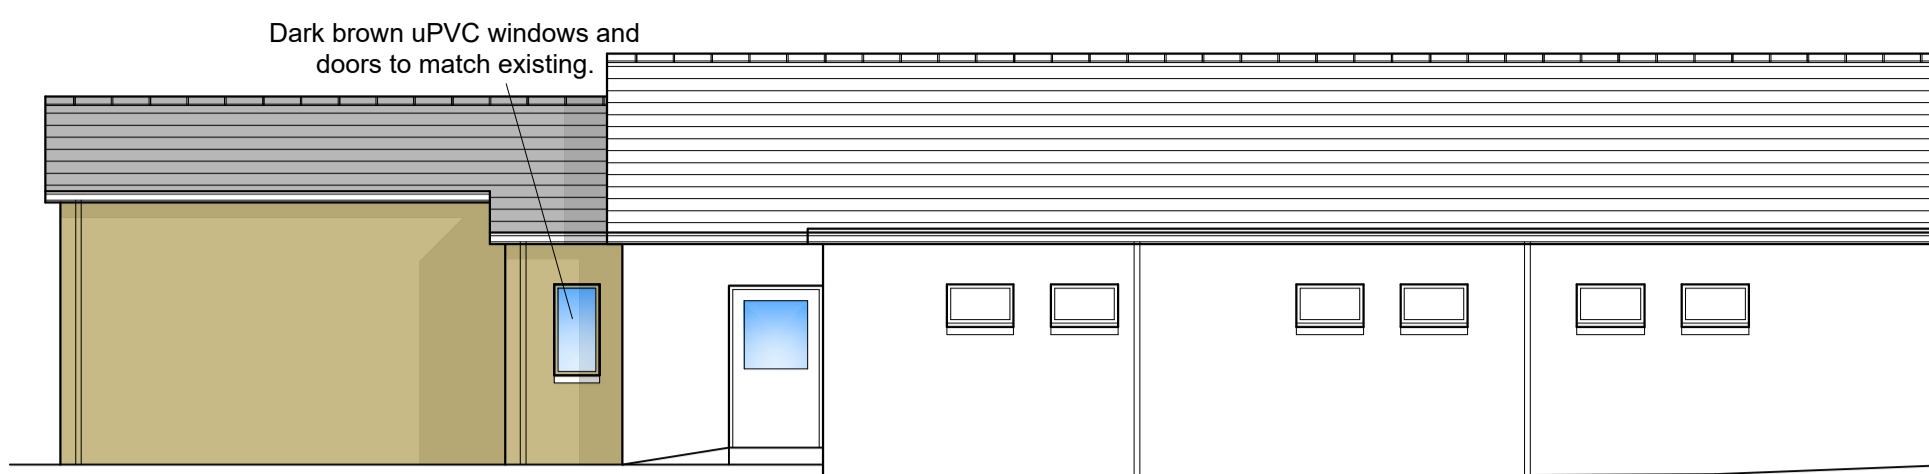



West Elevation - Scale 1.100

 


East Elevation - Scale 1.100

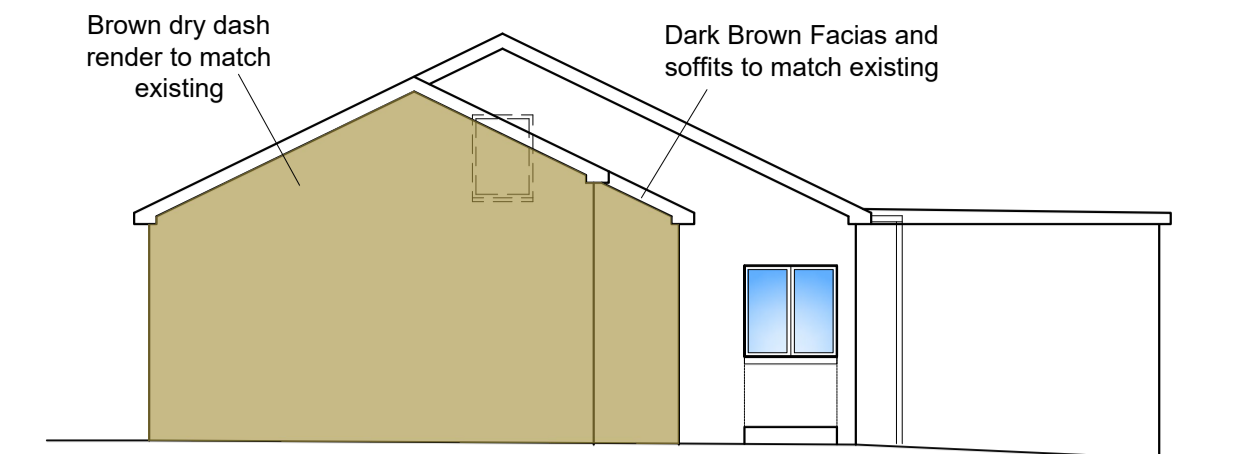


South Elevation - Scale 1.100

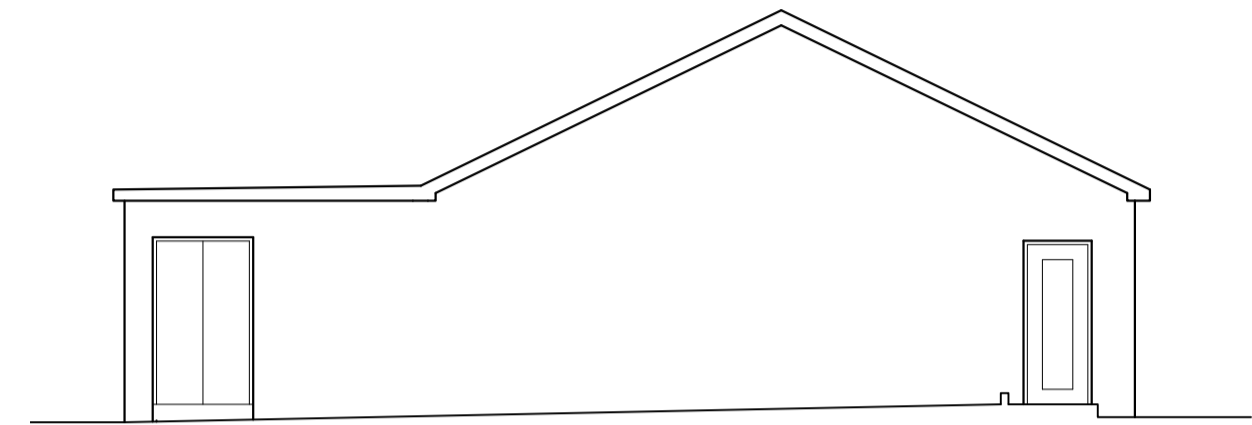

North Elevation - Scale 1.100

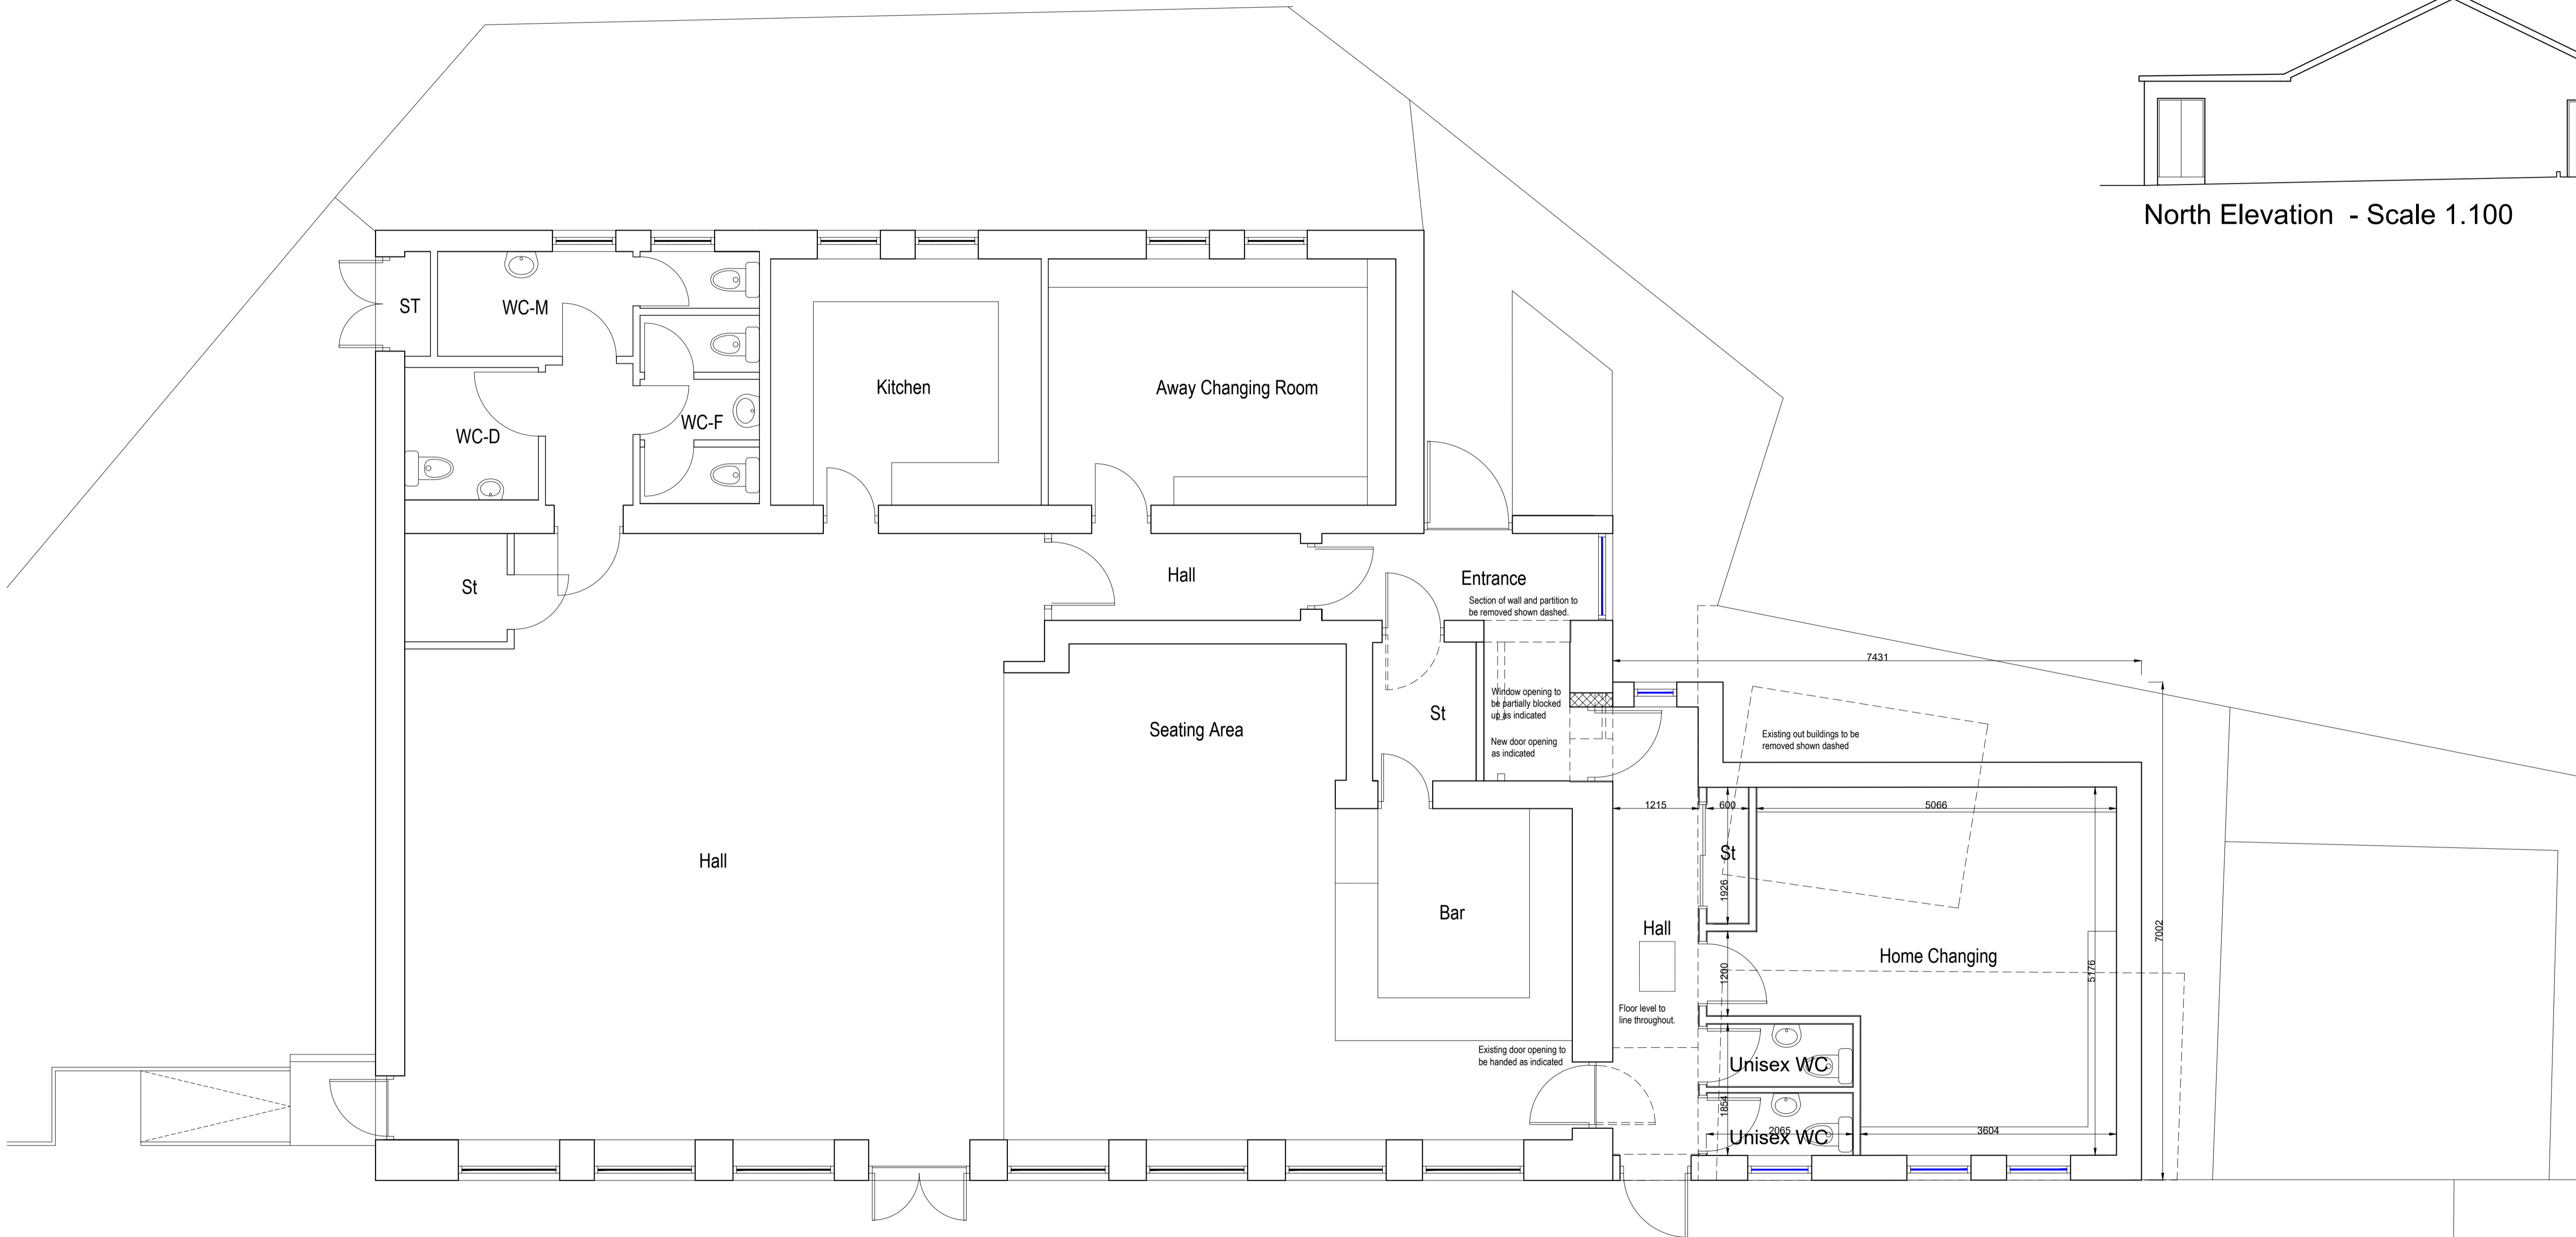

Ground Floor Plan - Scale 1.50

 

A.B Roger & Young Ltd
Chartered Architect, Planners & Surveyors

12 Clerk Street, Brechin, DD9 6AE
www.abrogerandyoung.com
Tel: 01356 622125



Job Title:

Proposed Alterations and Extension
at Park View Bowling Club, Brechin

DO NOT SCALE FROM DRAWINGS

© Crown Copyright and Database Right
All Rights Reserved Ordnance Survey Licence no. L150171

Drawing Title

Proposed
Plans & Elevation

Drawing No.

2024 PVB 03B

Scale

1:50 & 1:100 @ A1

Date

January 2024

Drawn By

KM

Checked By

AHW

Revisions

A: Planning Response (March 2024)
B: Planning Response (March 2024)