



Partial Site Plan - Scale 1.100
 Plan Scale 1cm = 1m

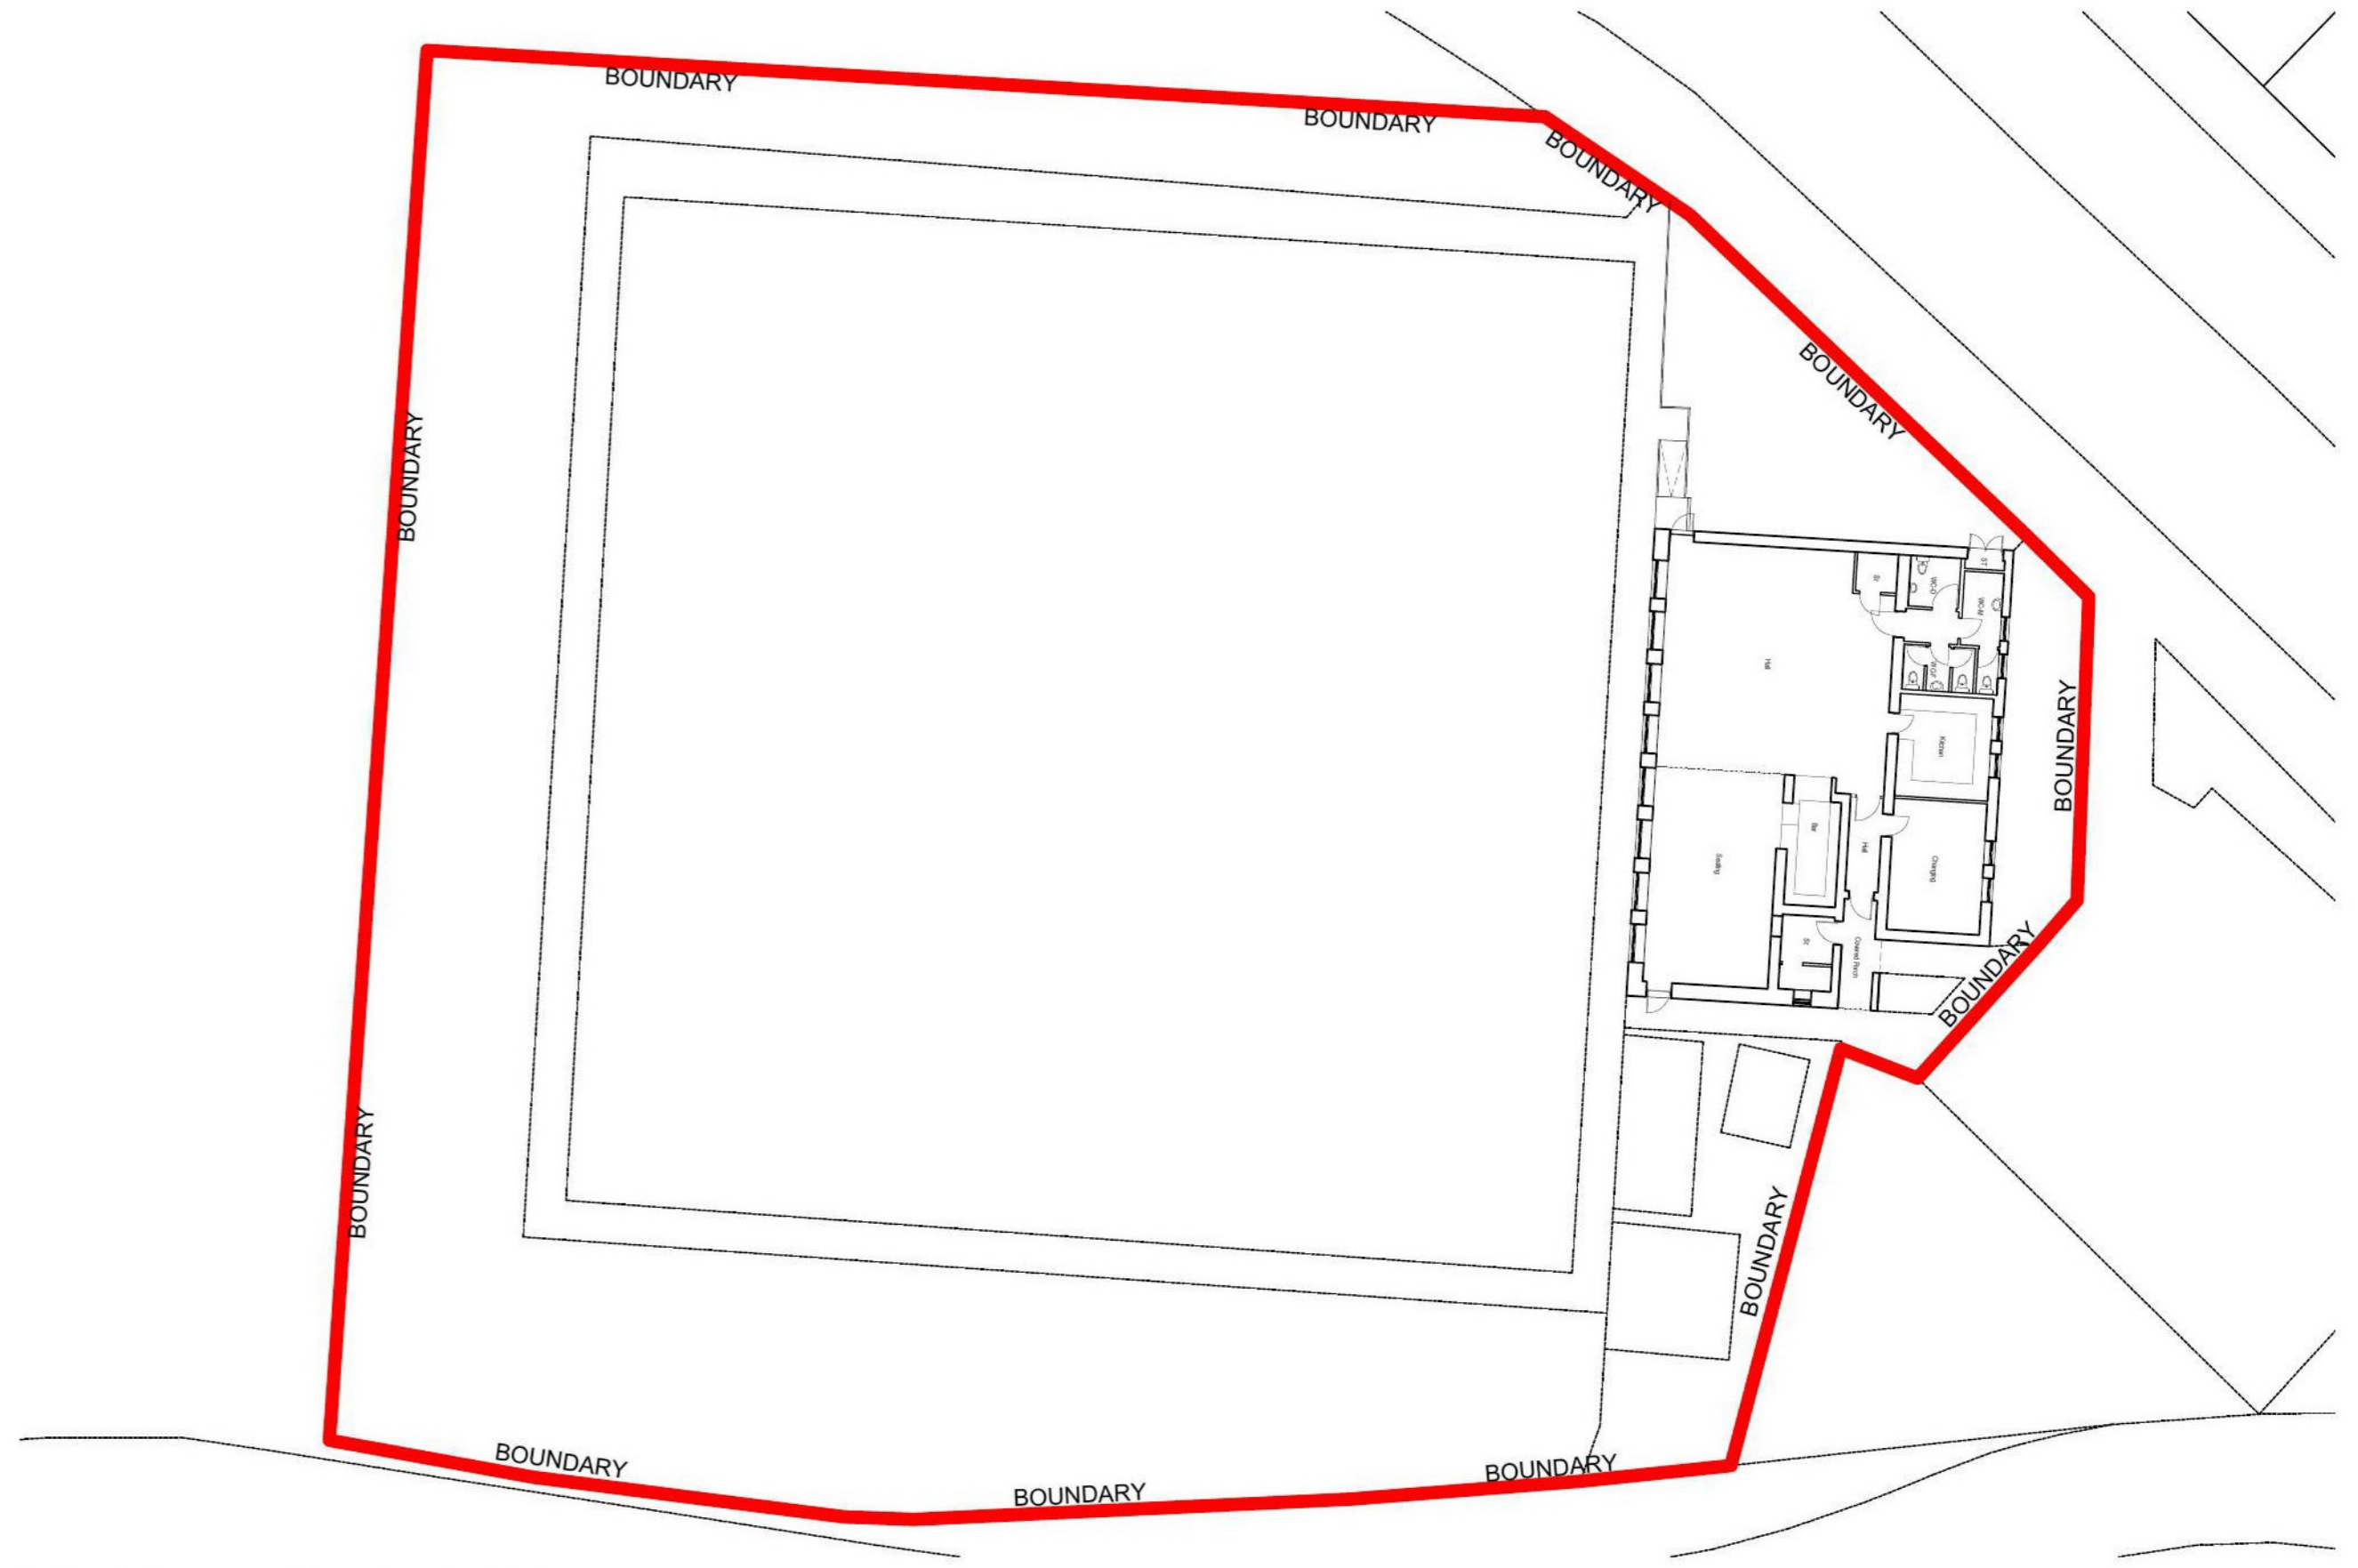

Site Plan - Scale 1.250
 Plan Scale 1cm = 2.5m

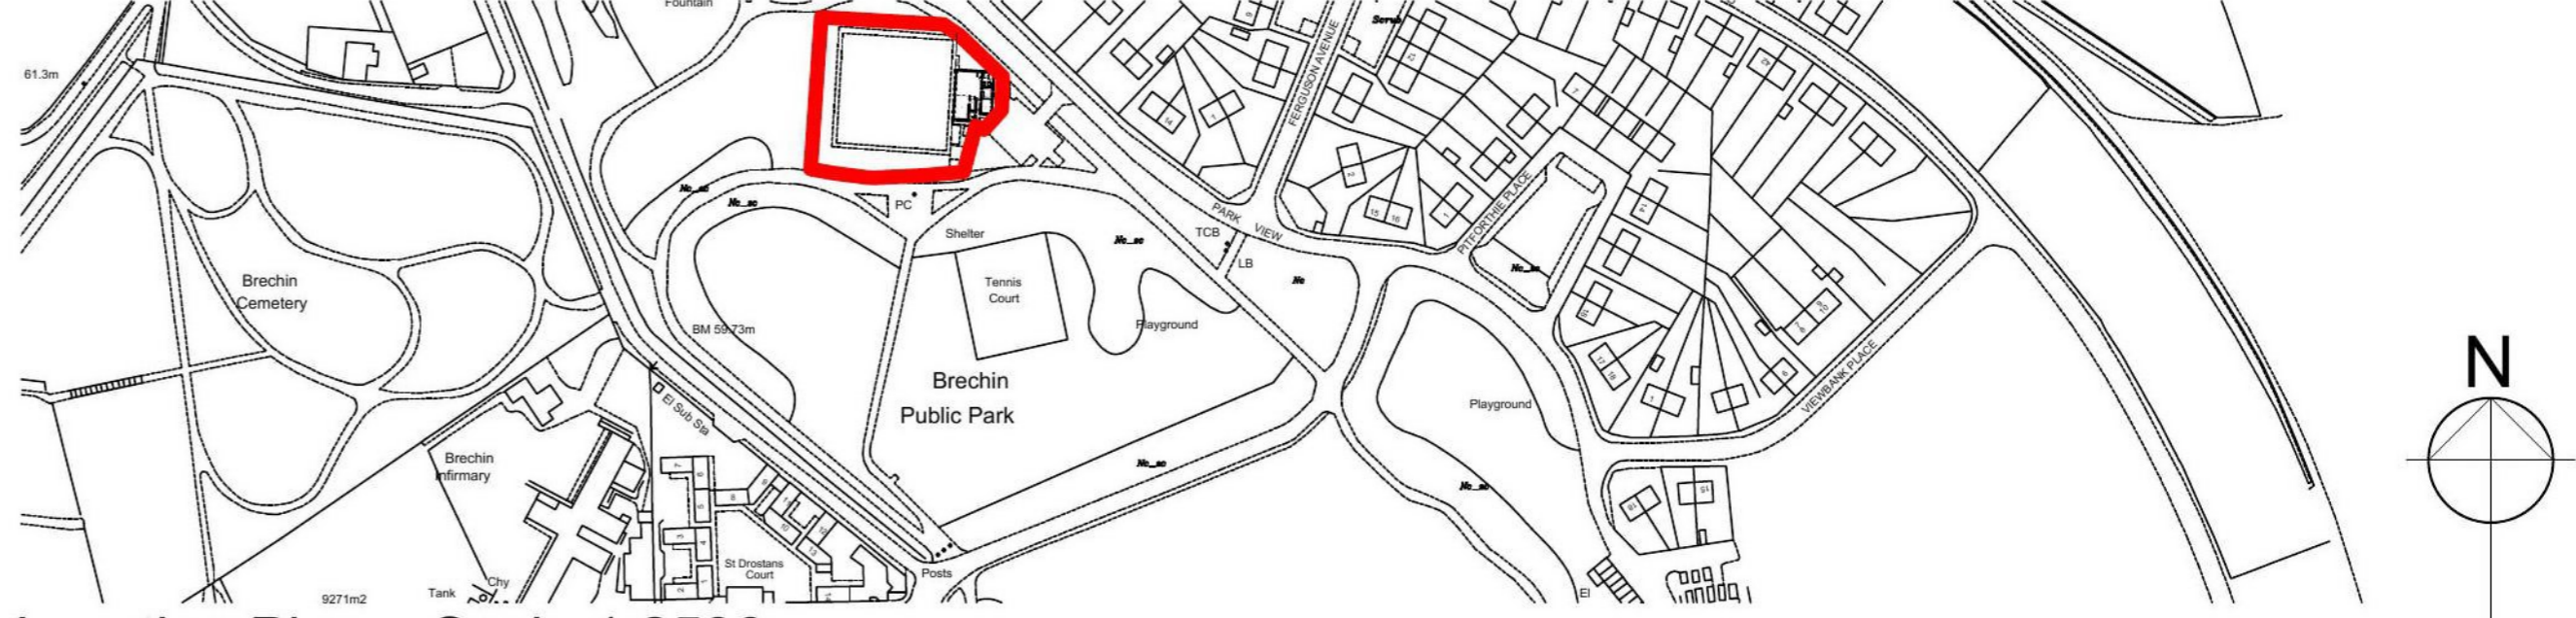

Location Plan - Scale 1.2500
 Plan Scale 1cm = 25m

Contains Ordnance Survey data.
 © Crown copyright and database right 2023. AC0000849494

A.B Roger & Young Ltd
 Chartered Architect, Planners & Surveyors

12 Clerk Street, Brechin, DD9 6AE
 www.abrogerandyoung.com
 Tel: 01356 622125



Job Title:	Drawing Title	Scale	Drawn By	Revisions
Proposed Alterations and Extension at Park View Bowling Club, Brechin	Existing Site & Location	1:100, 1:250 & 1:2500 @ A2	KM	
	Drawing No.	Date	Checked By	
	2024 PVB 02	January 2024	AHW	
DO NOT SCALE FROM DRAWINGS		<small>© Crown Copyright and Database Right All Rights Reserved Ordnance Survey Licence no. LG00171</small>		