

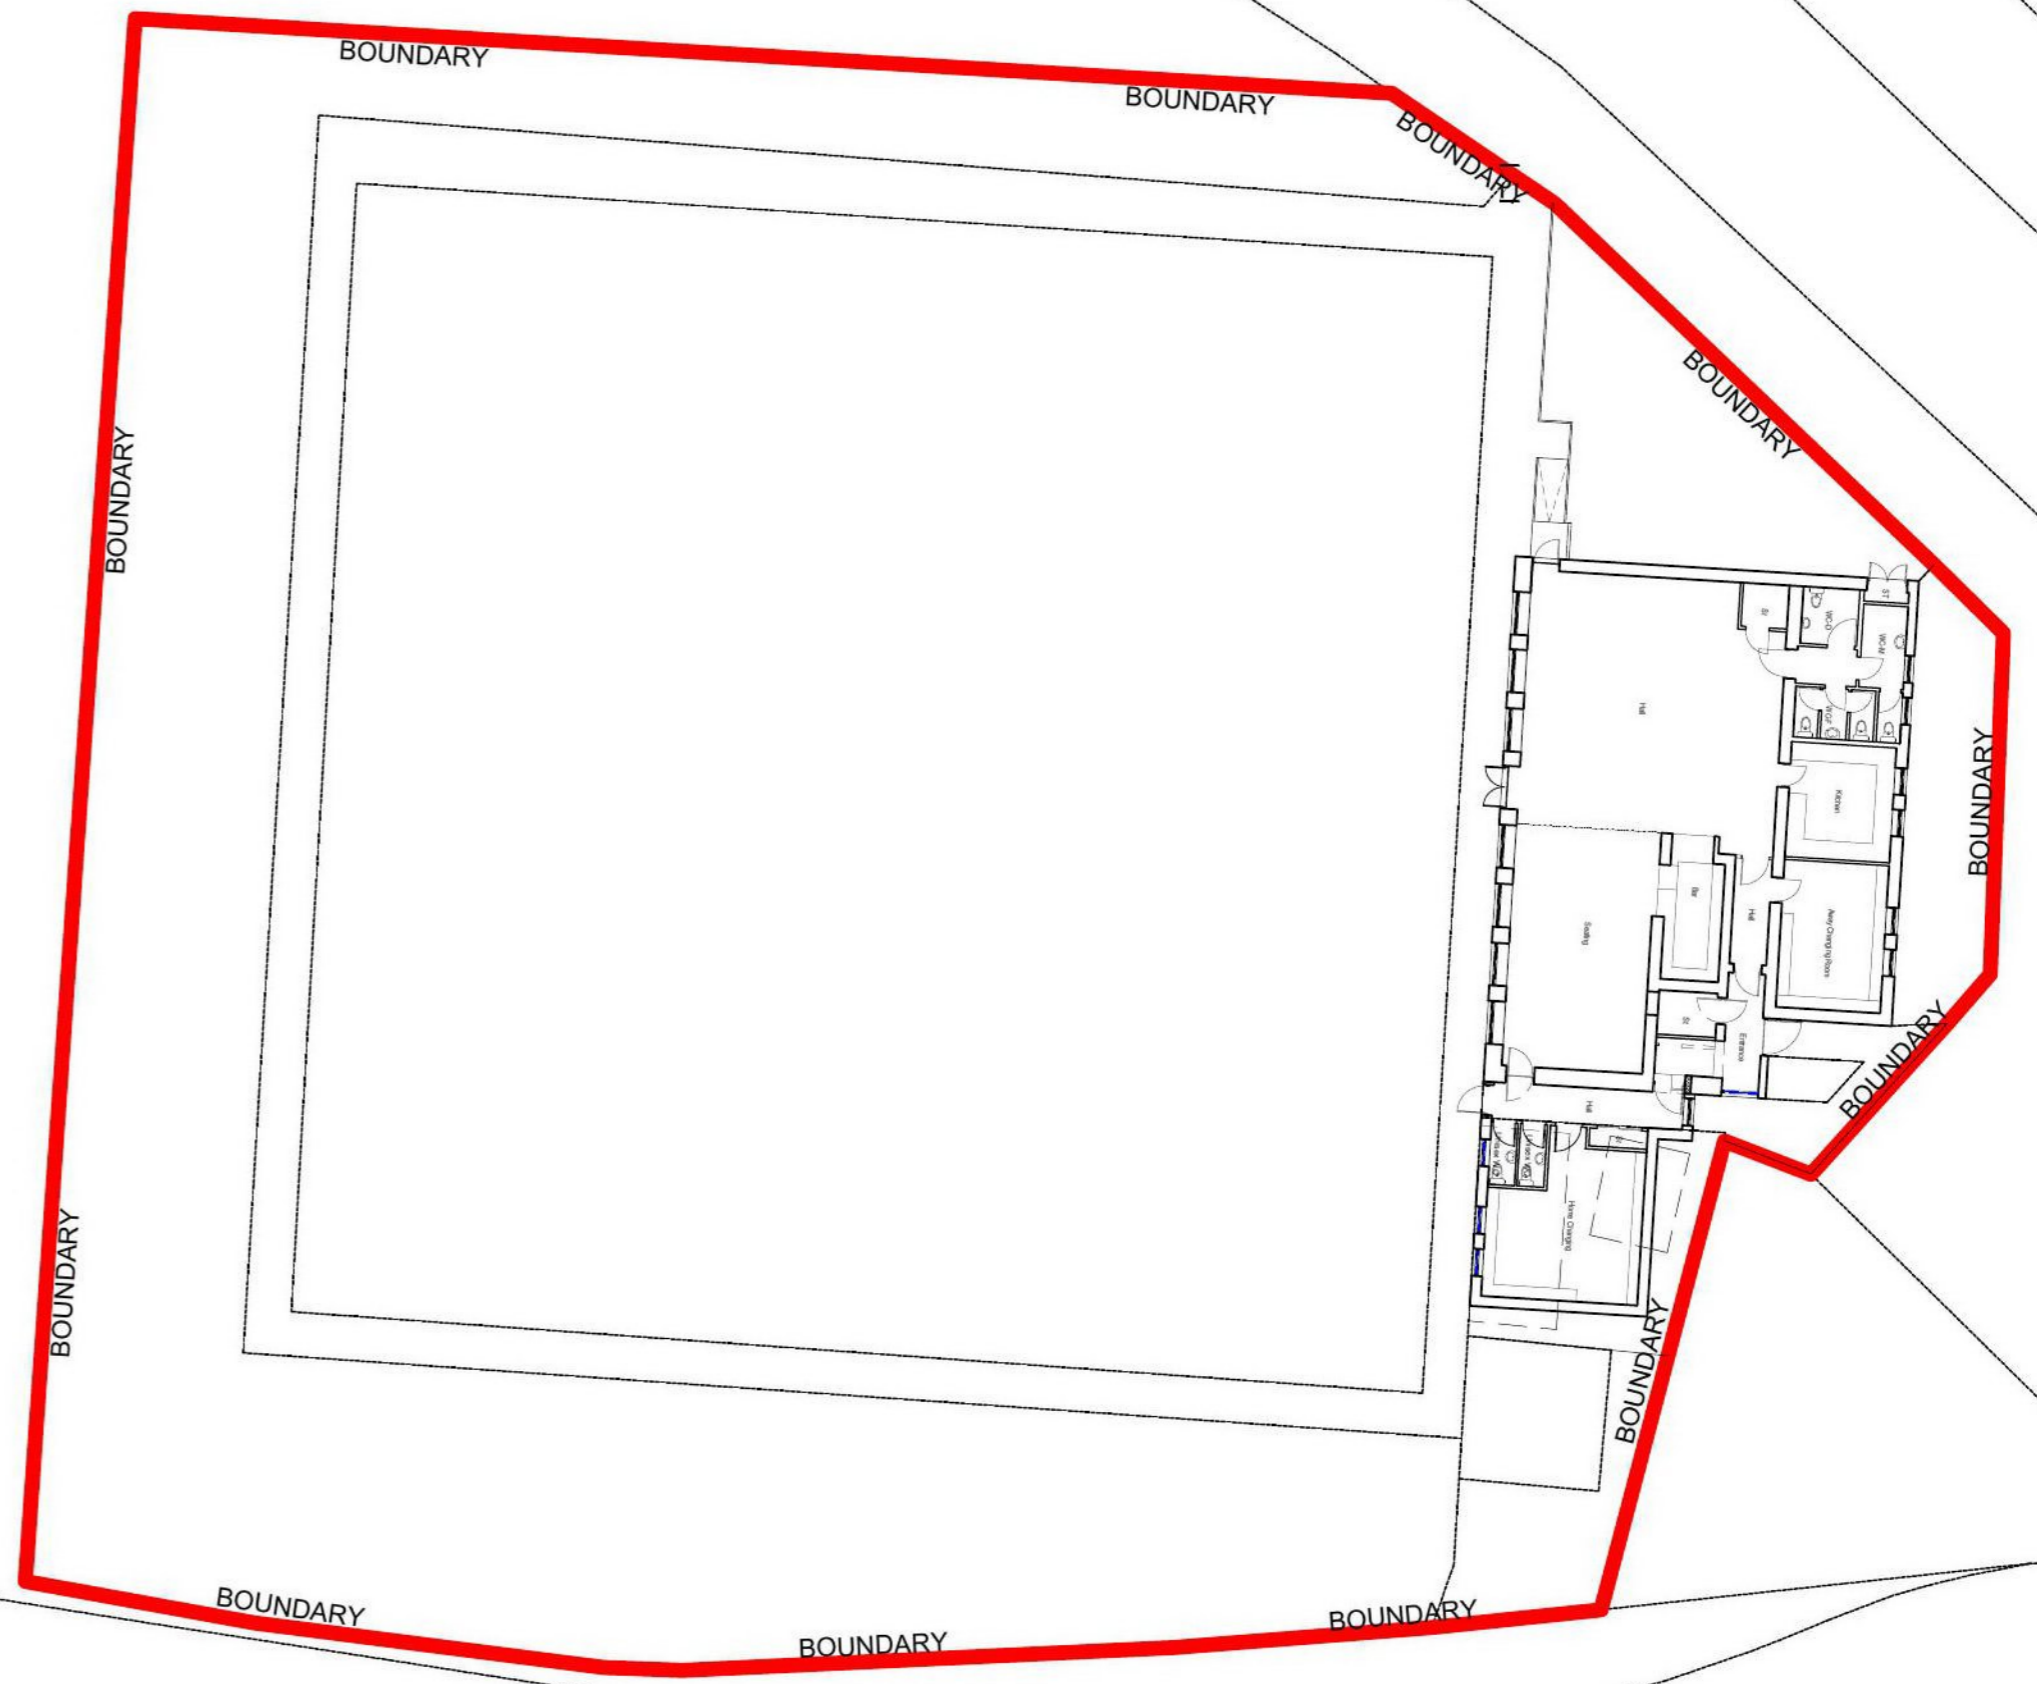
 


Partial Site Plan - Scale 1.100

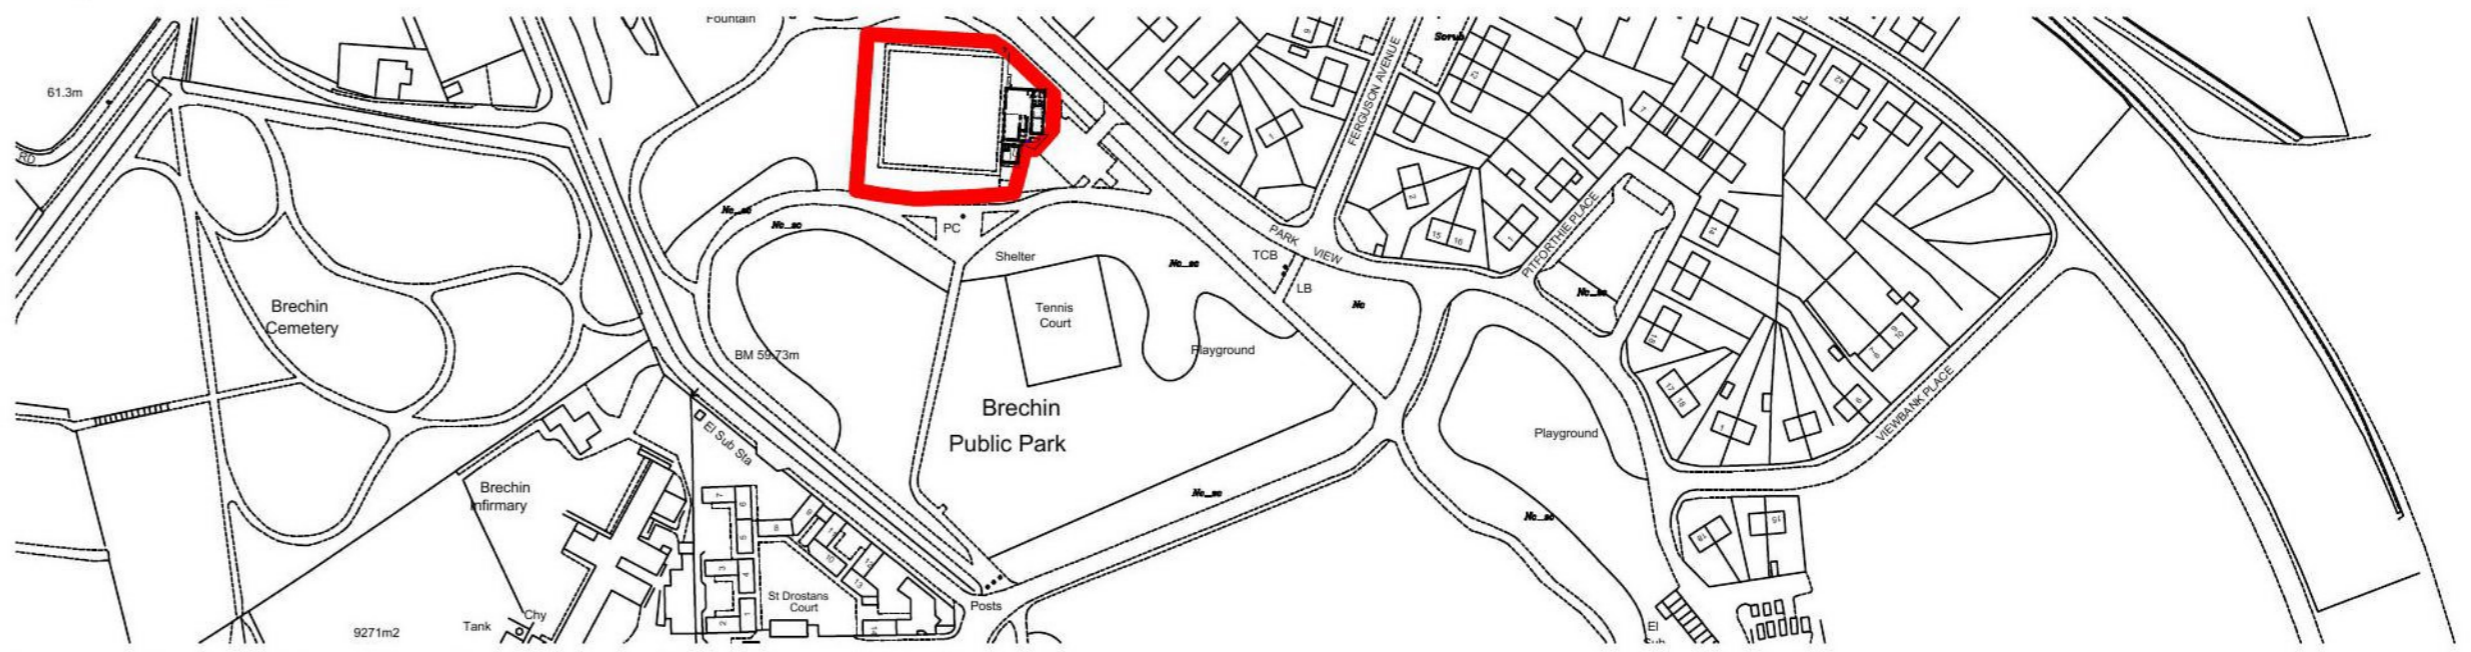

Site Plan - Scale 1.250

 

Location Plan - Scale 1.2500



Contains Ordnance Survey data.
© Crown copyright and database right 2023. AC0000849494

A.B Roger & Young Ltd
Chartered Architect, Planners & Surveyors

12 Clerk Street, Brechin, DD9 6AE
www.abrogerandyoung.com
Tel: 01356 622125

Job Title:
**Proposed Alterations and Extension
at Park View Bowling Club, Brechin**

DO NOT SCALE FROM DRAWINGS

Drawing Title:
**Proposed
Site & Location**

Drawing No.:
2024 PVB 04

Scale:
1:100, 1:250 & 1:2500 @ A2

Date:
January 2024

Drawn By:
KM

Checked By:
AHW

Revisions: