

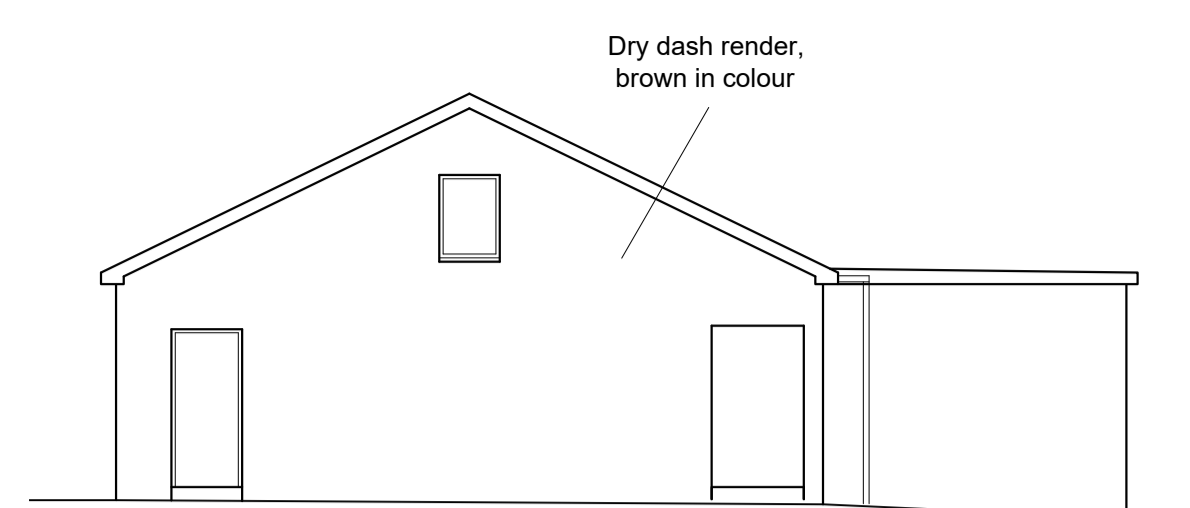



West Elevation - Scale 1.100

 


South Elevation - Scale 1.100

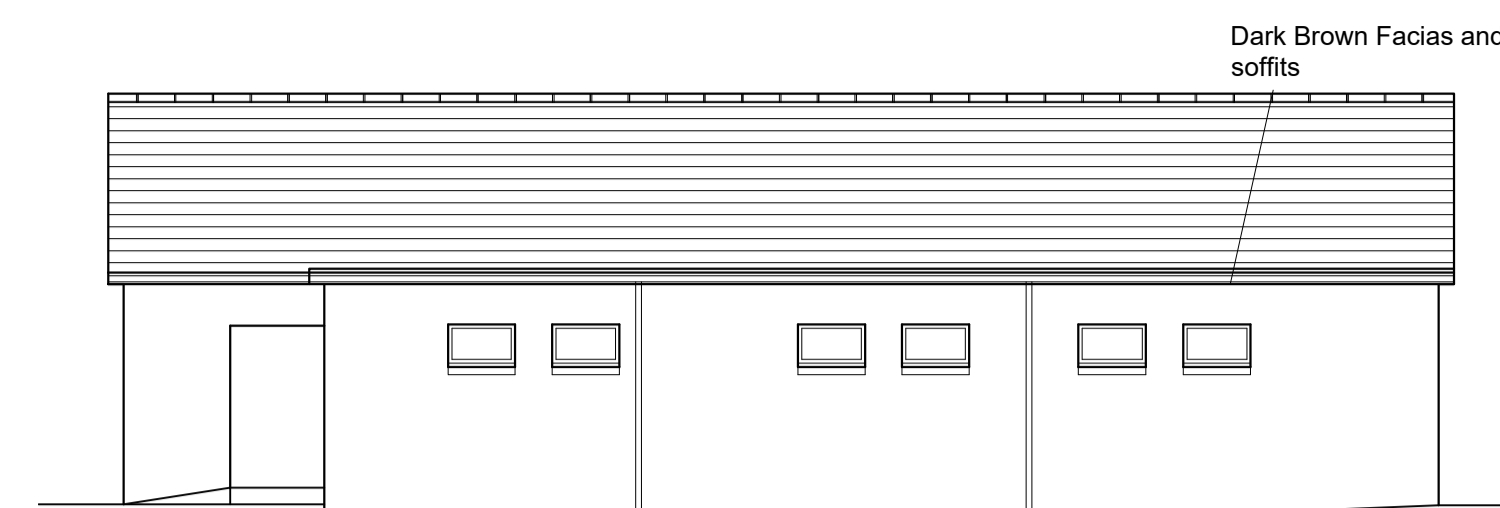


East Elevation - Scale 1.100

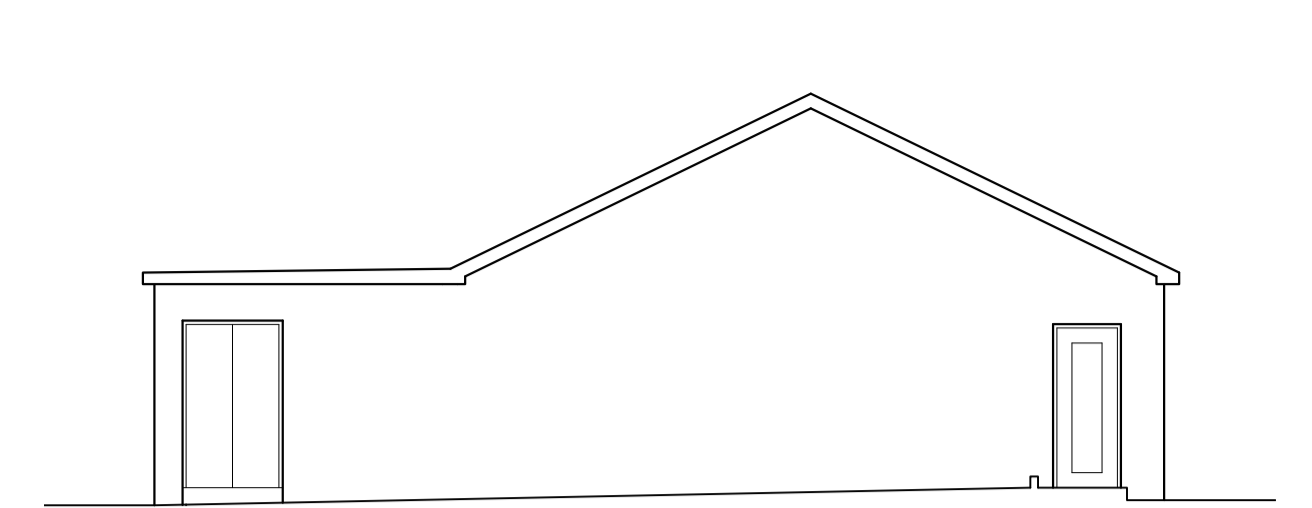

North Elevation - Scale 1.100

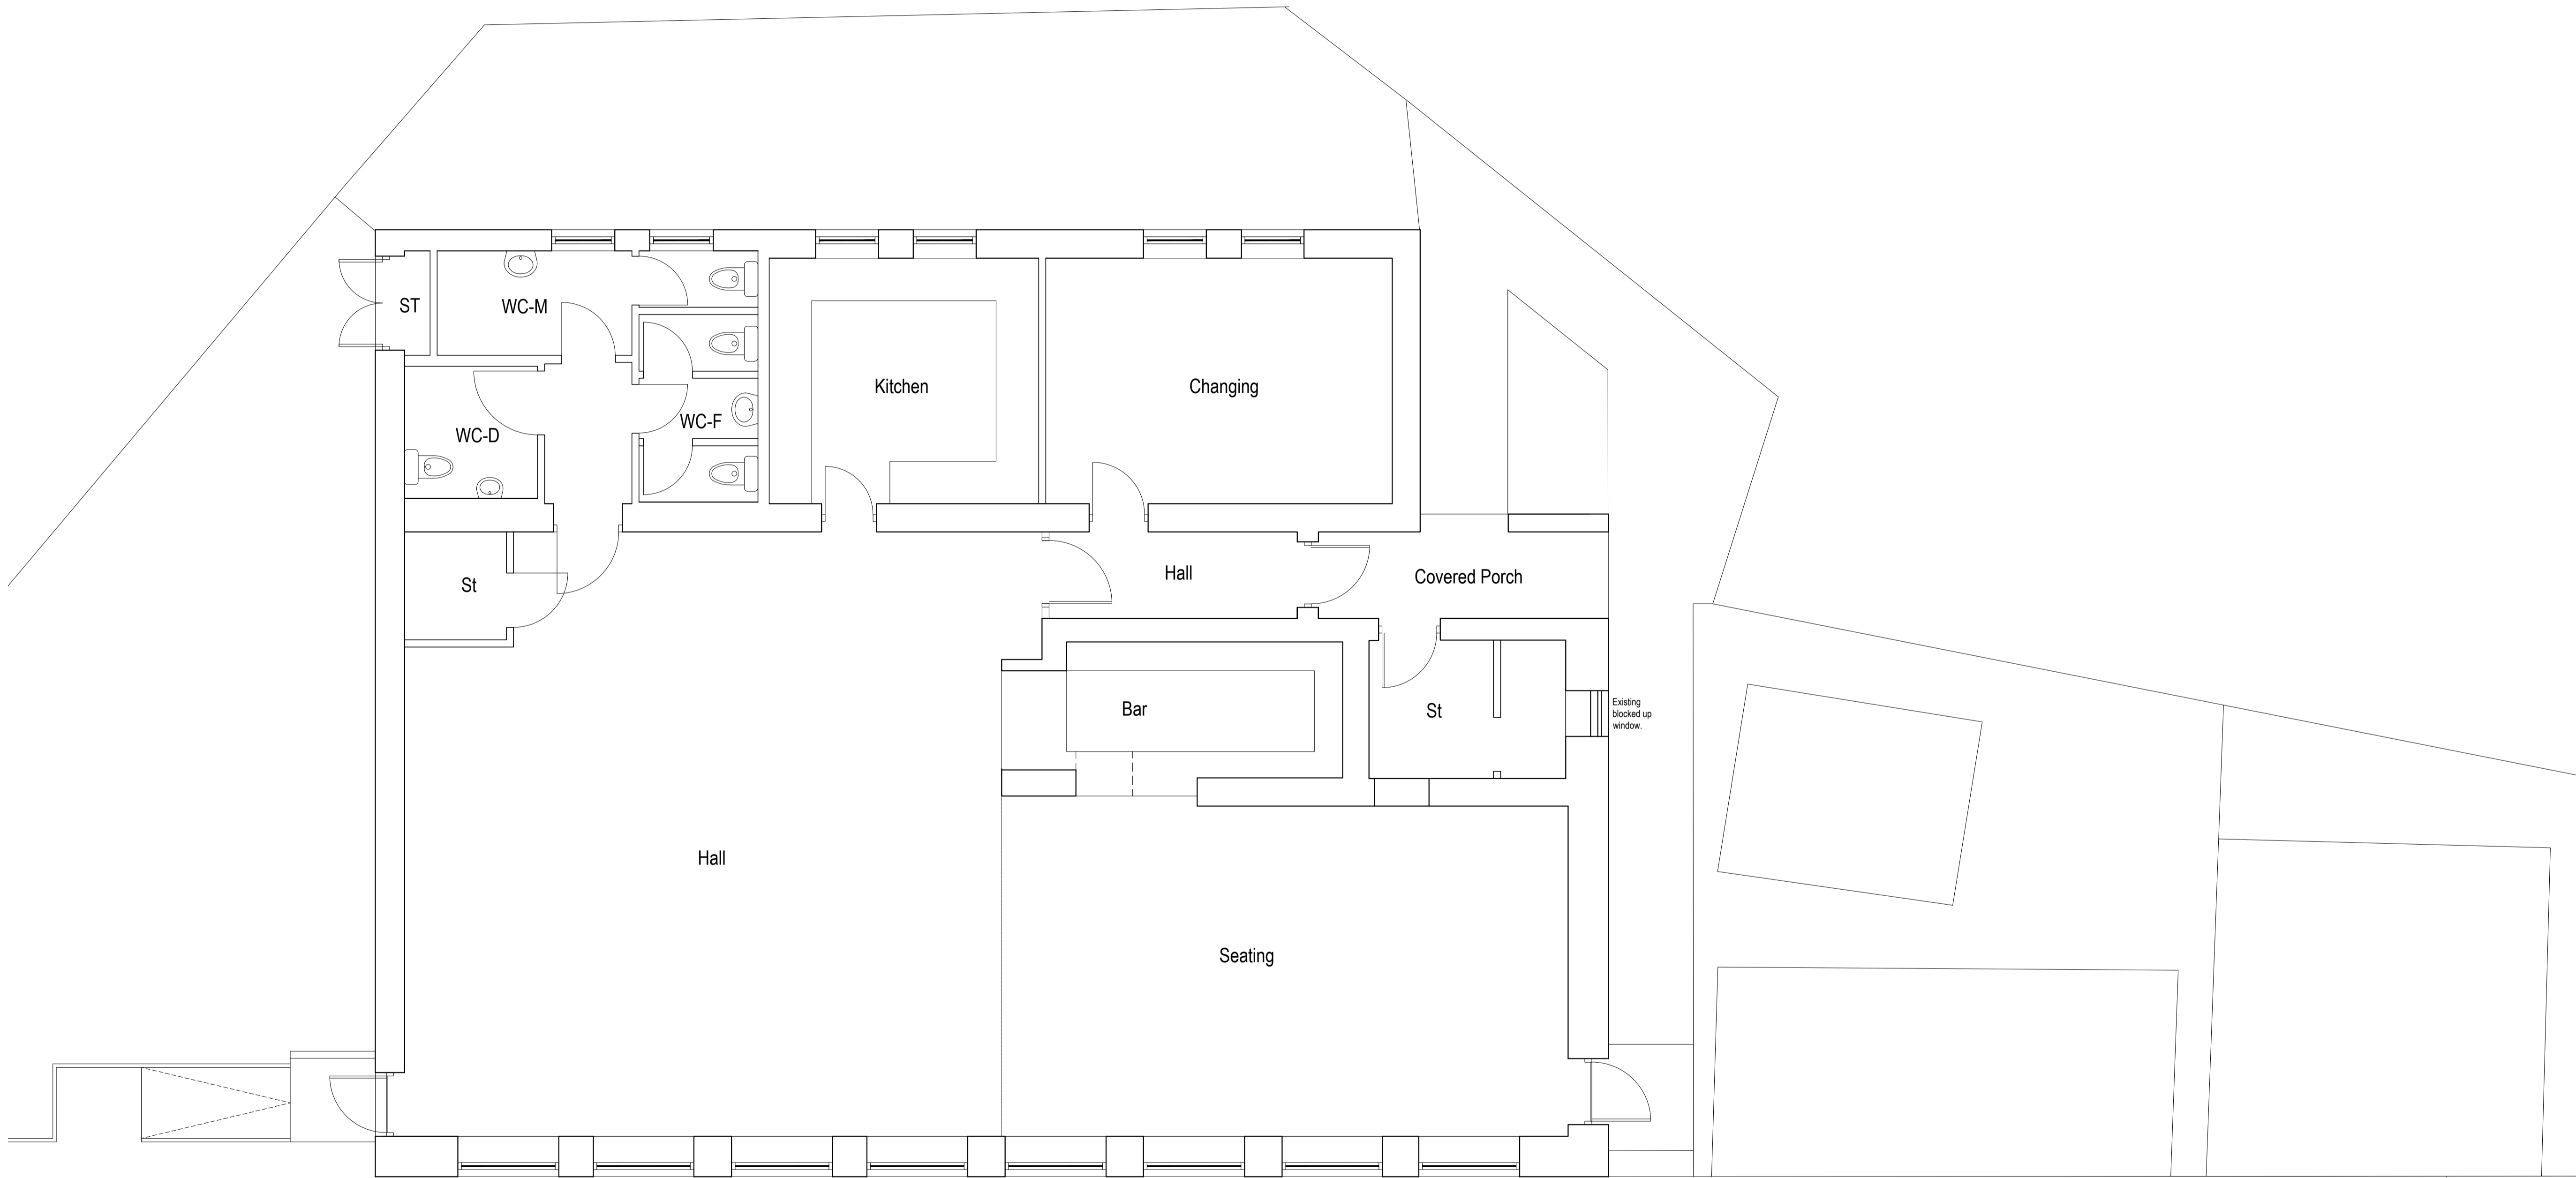

Ground Floor Plan - Scale 1.50

 

**A.B Roger & Young Ltd**  
Chartered Architect, Planners & Surveyors

12 Clerk Street, Brechin, DD9 6AE  
www.abrogerandyoung.com  
Tel: 01356 622125



Job Title:

Proposed Alterations and Extension  
at Park View Bowling Club, Brechin

Drawing Title

Existing  
Plans & Elevation

Scale

1:50 & 1:100 @ A1

Drawn By

KM

Revisions

A: Planning Response (March 2024)

Drawing No.

2024 PVB 01A

Date

January 2024

Checked By

AHW

DO NOT SCALE FROM DRAWINGS

Copyright and Database Right  
All Rights Reserved Ordnance Survey Licence no. L100111