


S6 Stair Detail - Ground floor Plan
Scale 1:10 @ A1



S5 & S6 Stair Detail - first Floor Plan
Scale 1:10 @ A1

Second Floor Plan - S6 Stair Detail
Scale 1:10 @ A1

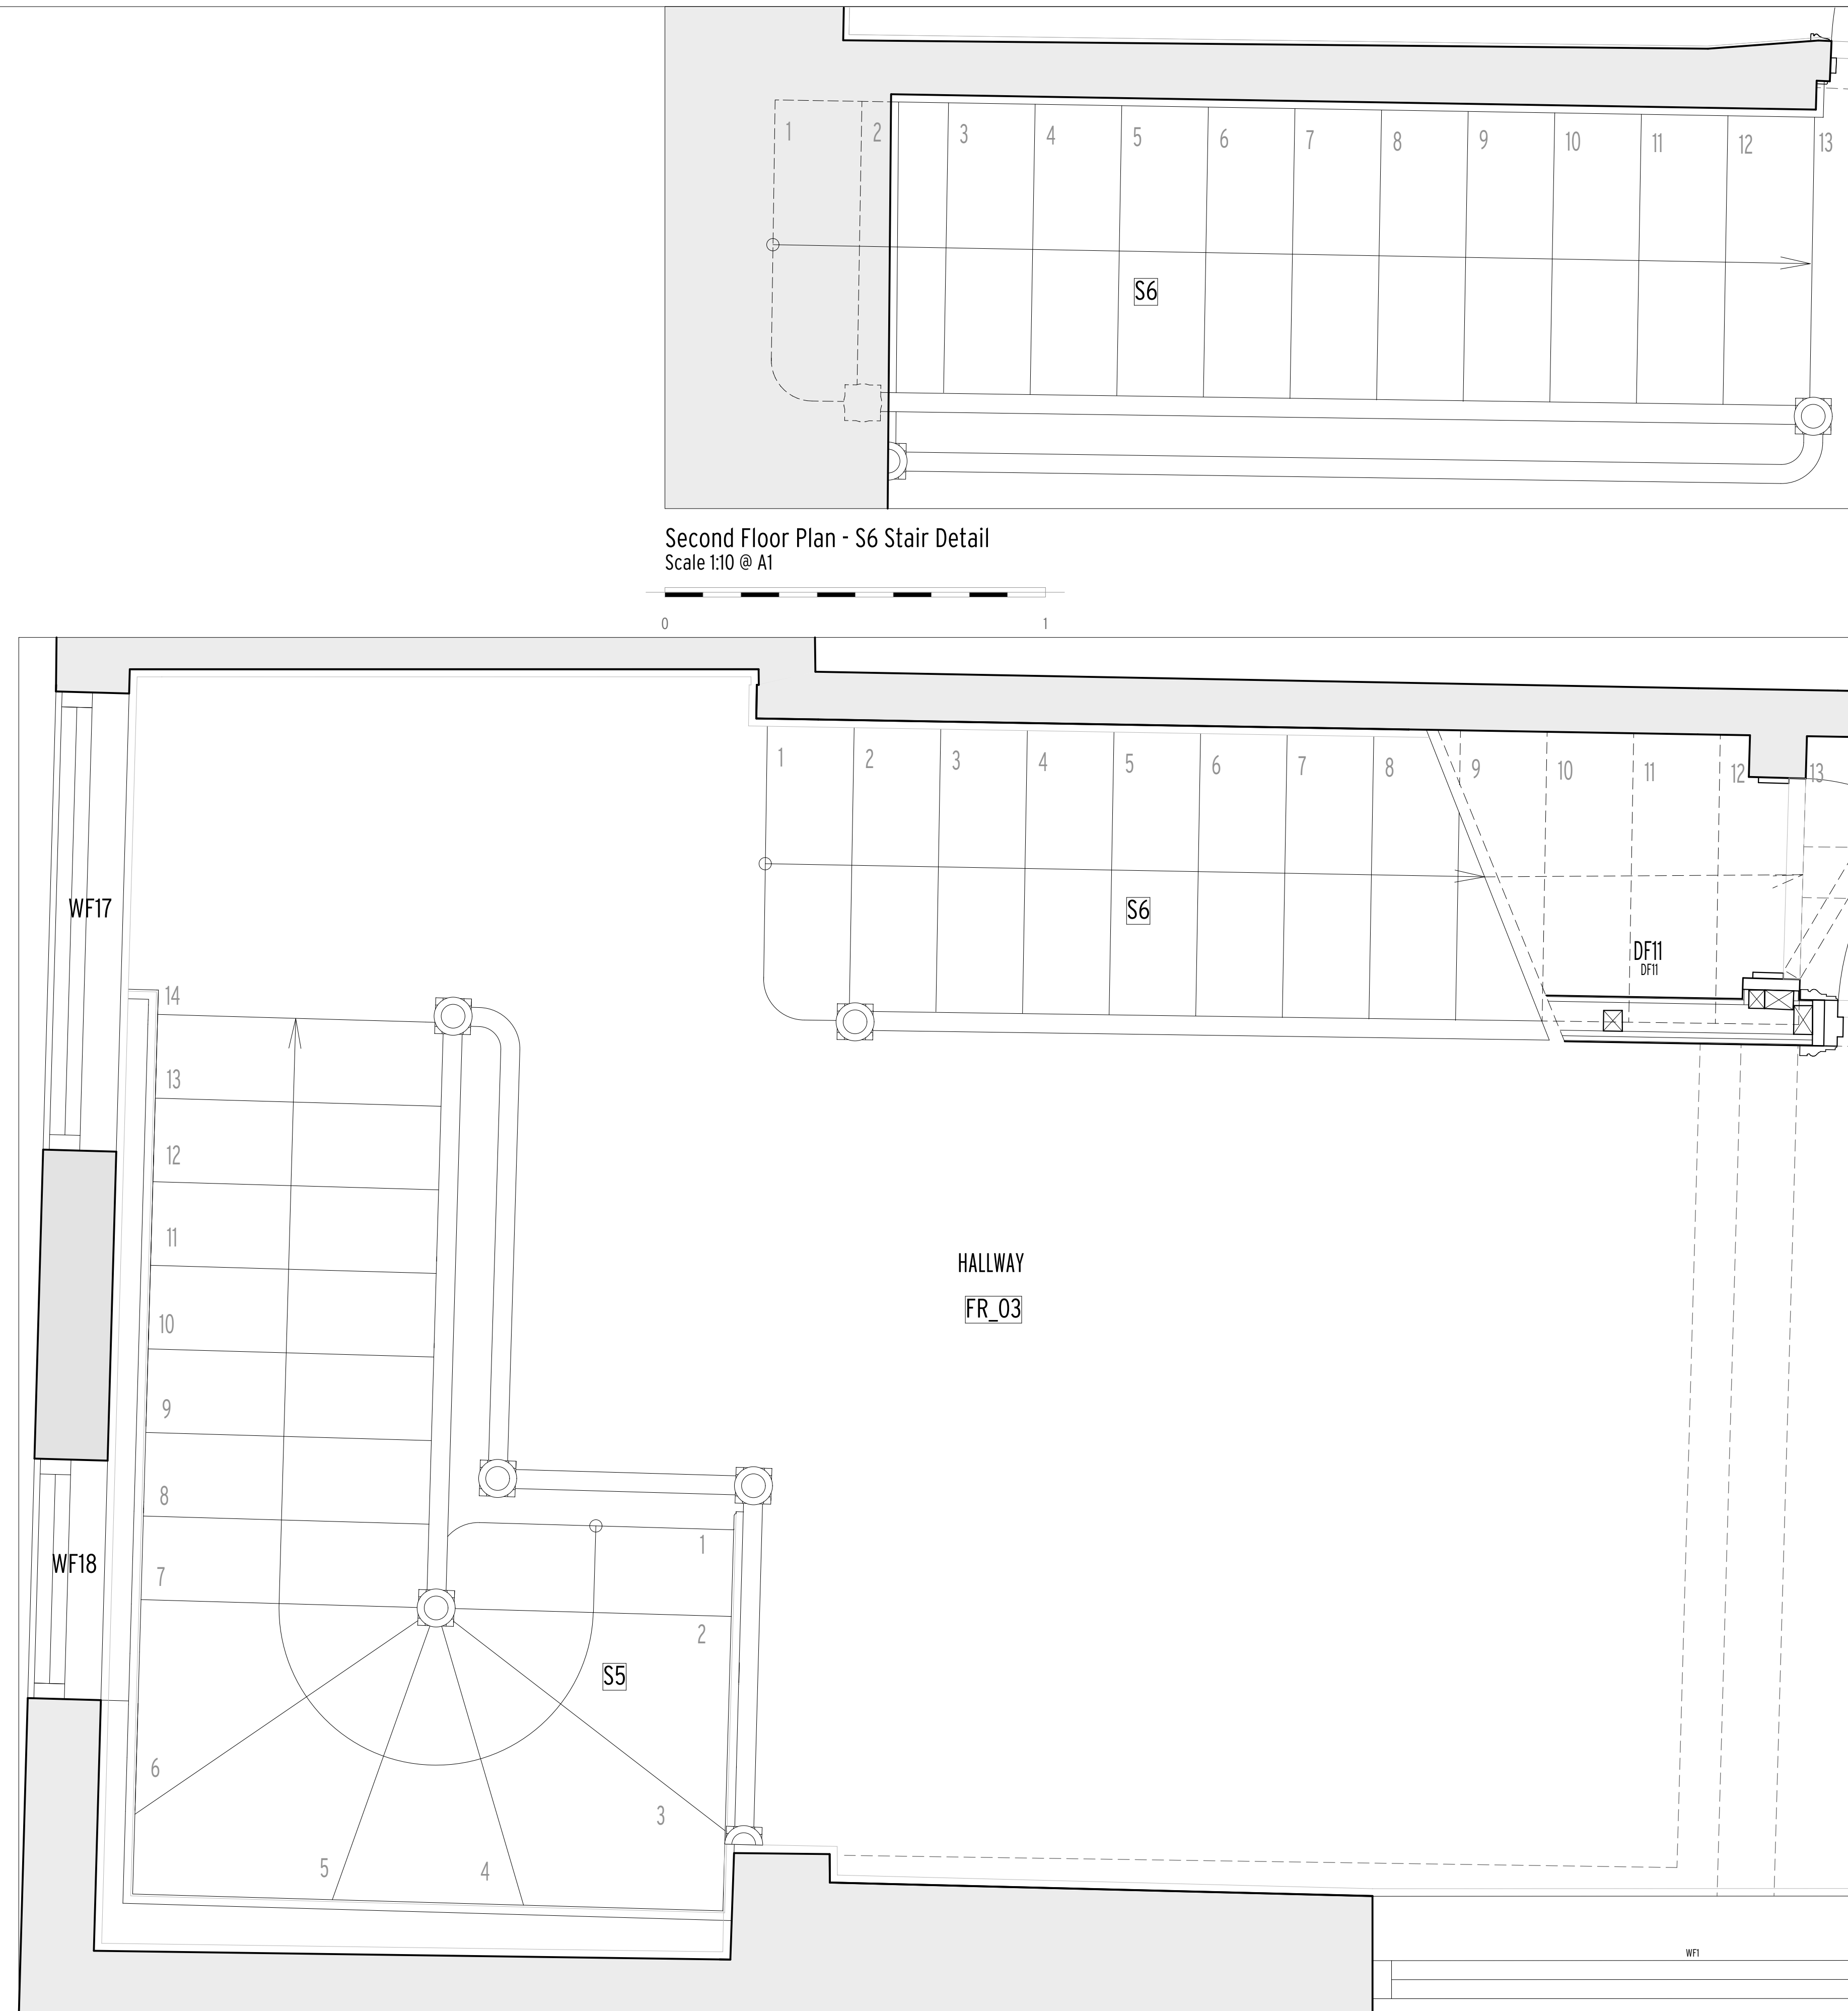

Notes:
All copyrights retained.
All information remains the property of Gregori, Chiarotti Projects and may not be used for any purpose whatsoever, or reproduced through any medium without the written consent of Gregori, Chiarotti Projects.
No responsibility is accepted for unauthorised use.
All information is subject to statutory consents, rights of light and survey.
Do not scale from drawings - Use figured dimensions only and verify on site.

Rev.	Date	Dwn.	Description
0	21/09/22	EBZ	Planning Issue
1	20/03/24	EBZ	Revised - Planning Condition Issue

Gregori | Chiarotti

Gregori | Chiarotti Projects
United House North Road London N7 9DP
Telephone +44 (0)20 769 0522
Facsimile +44 (0)20 769 0532
e-mail gc@gregori-chiarotti.com
website www.gregori-chiarotti.com

Client:
Mr Moody & Dr Dormer
35 Leighton Road
London
NW5 2QG

Project:
Clopton Hall, Rattlesden,
Suffolk,
IP30 0RN

Status:
PLANNING

Drawing:
Staircase S5 & S6 Plan Details

Scale(s): 1:10 @ A1 Date: 21/03/2024 Dwn by: ebz Cnd by: ng

Project No: 2124 Drawing No: 5100 Revision: 1

TO BE READ IN CONJUNCTION WITH DRAWING NO. 2124-5100-1