

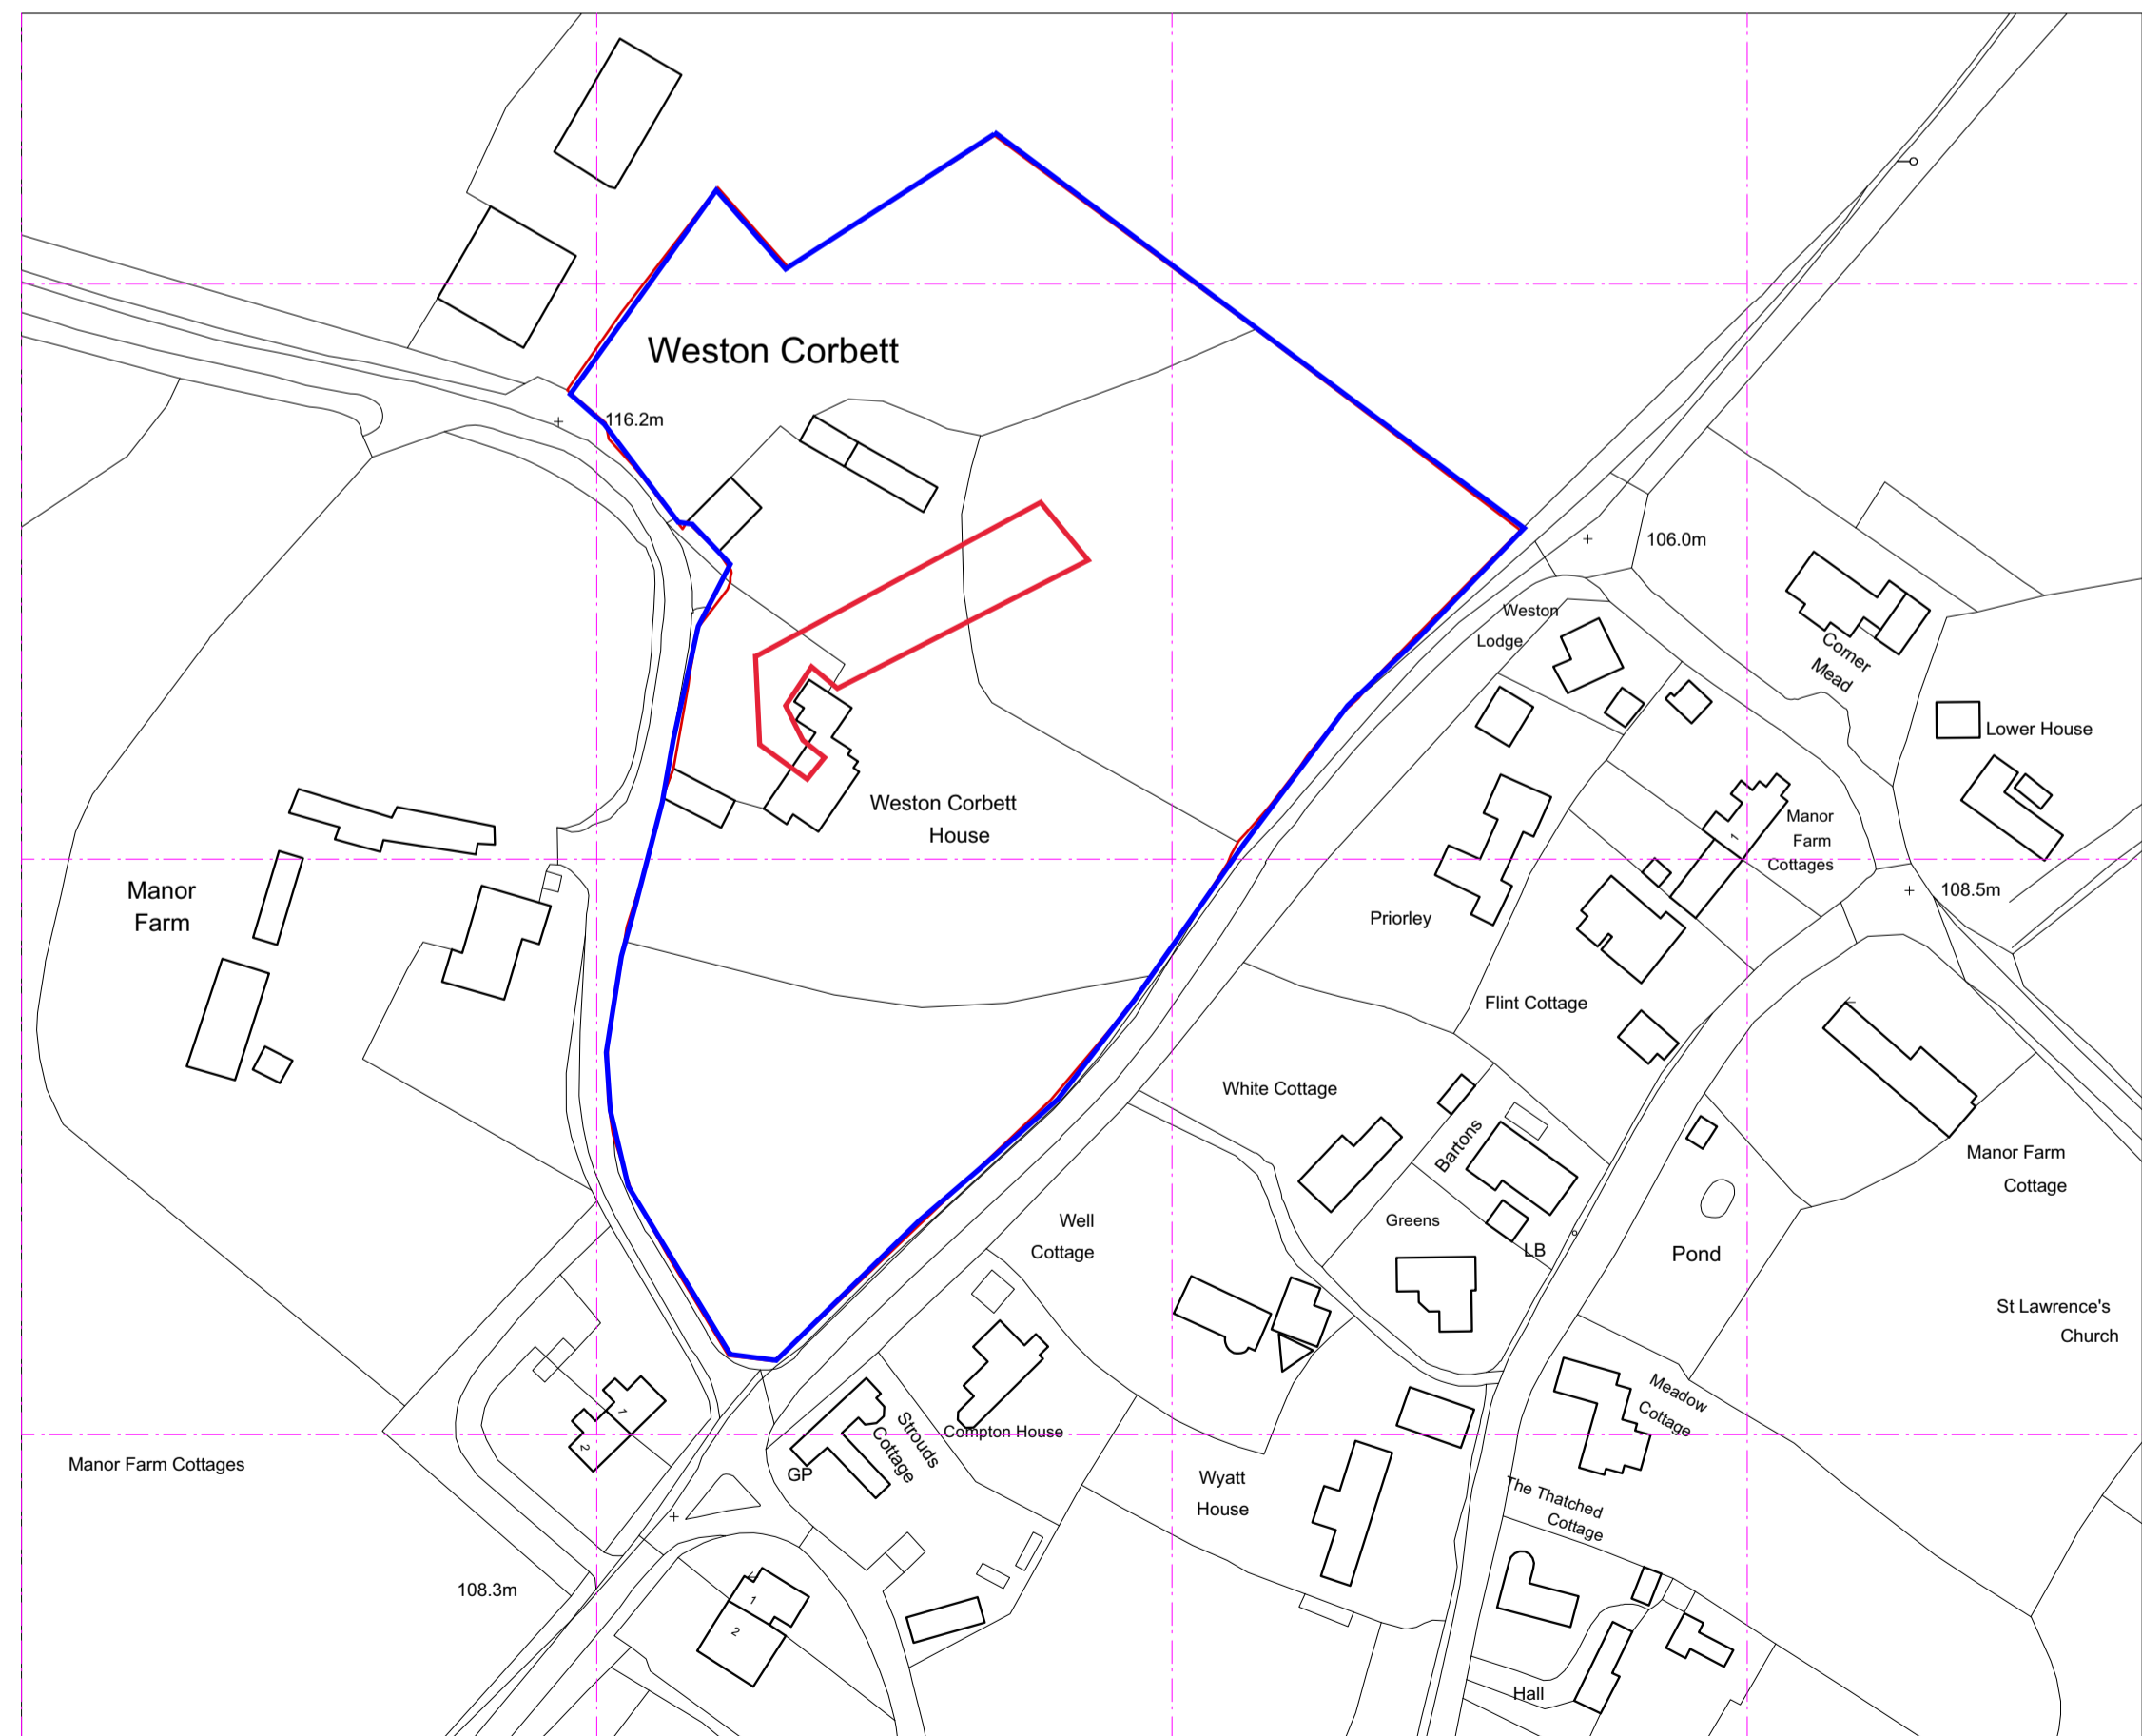


WESTON CORBETT HOUSE


ORDNANCE SURVEY
SITE PLAN
 1:1250 & 1:500 @ A1

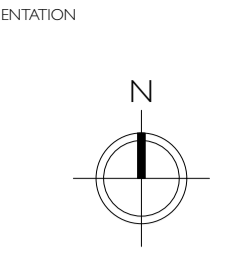

Ordnance Survey Plan
 Scale 1:1250
 Crown Copyright 2021
 Licence number 100048957

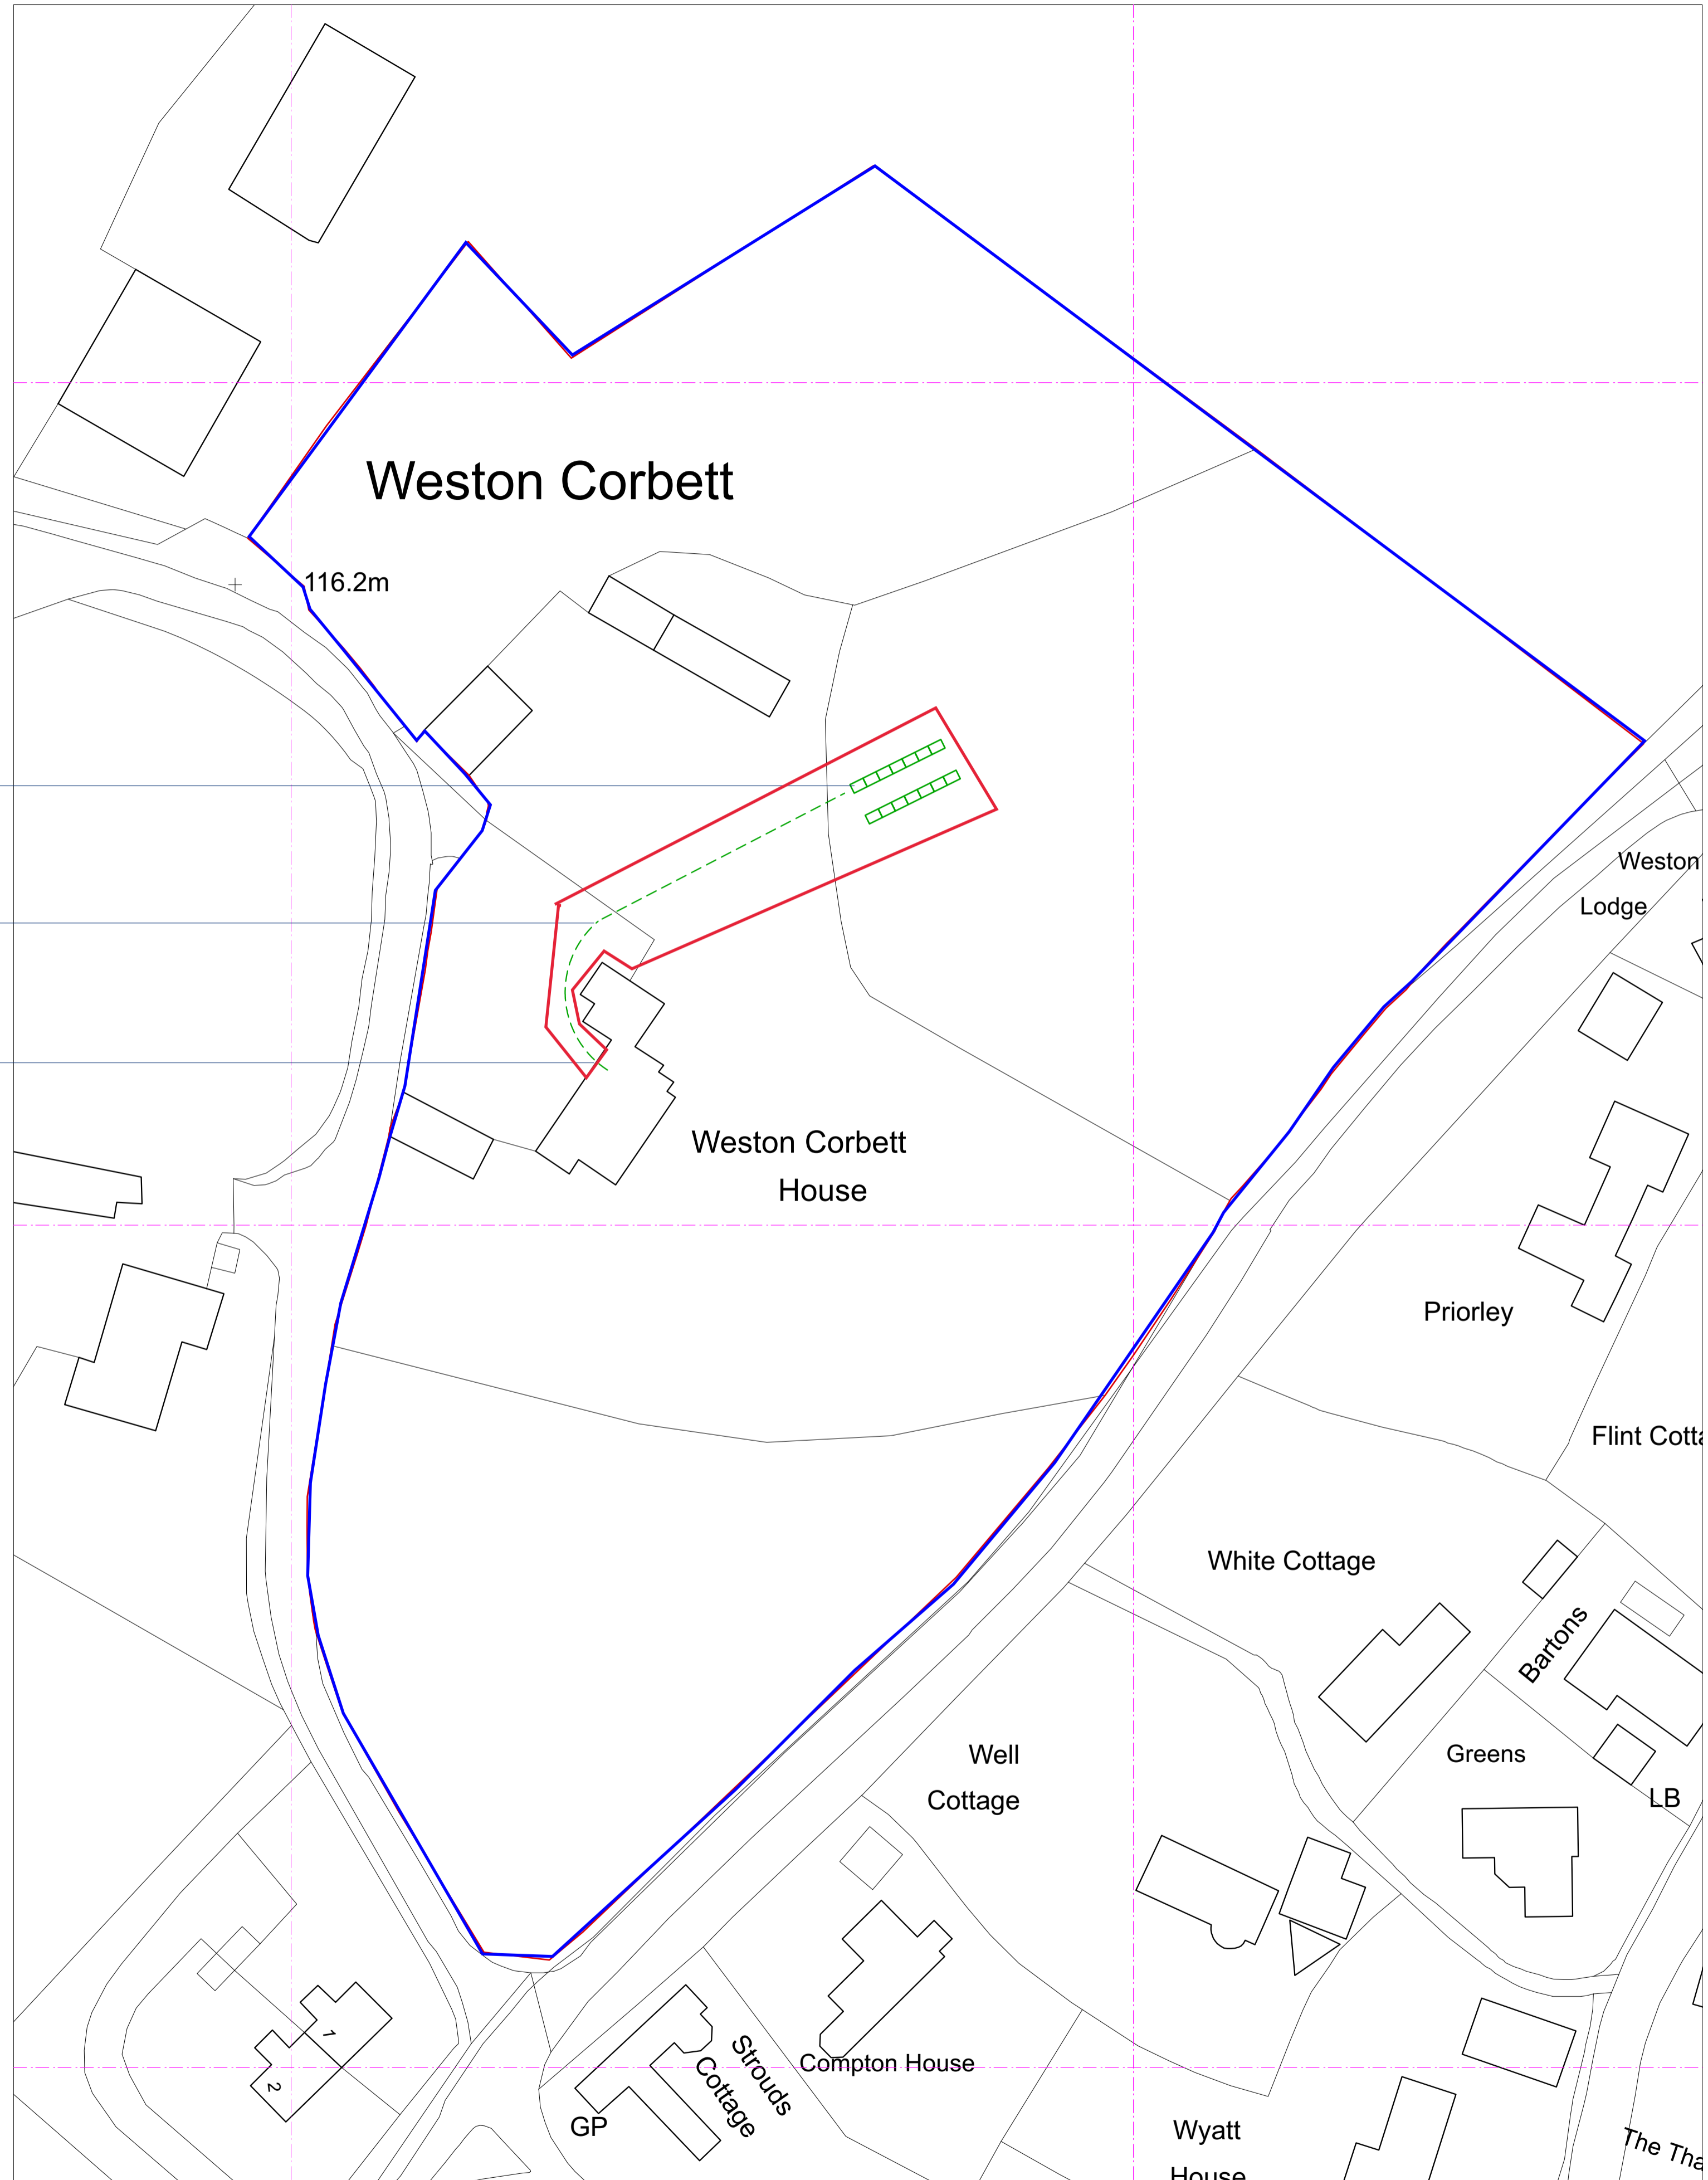

Ordnance Survey Plan
 Scale 1:500
 Crown Copyright 2021
 Licence number 100048957

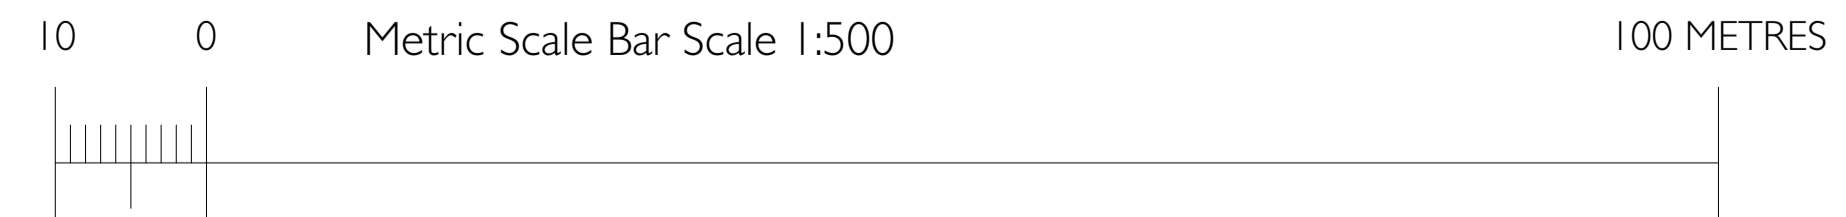

Location of photovoltaic array.

Trenched pipework for PV array.

Subterranean pipework entrance point to cellar.

Nick Cross Design
 Brynton, Dapford Lane,
 Greywell, Hampshire RG29 1BS
 01256 702766
 www.nickcrossdesign.com
 © 2022

| | |
|---|---|
| RIBA Chartered Practice | arb Architects Registration Board |
| PROJECT Potters Hatch House Well Road Crandall Hampshire GU10 5PW | |
| DATE 19.12.22 | |
| SCALE 1:1250 & 1:500 | |
| ISSUE PLANNING | |
| TITLE ORDNANCE SURVEY PLAN | |
| PROJECT 348 | DRAWING PL01 |
| REVISION - | |