



WESTON CORBETT HOUSE


ORDNANCE SURVEY
SITE PLAN
 1:1250 & 1:500 @ A1

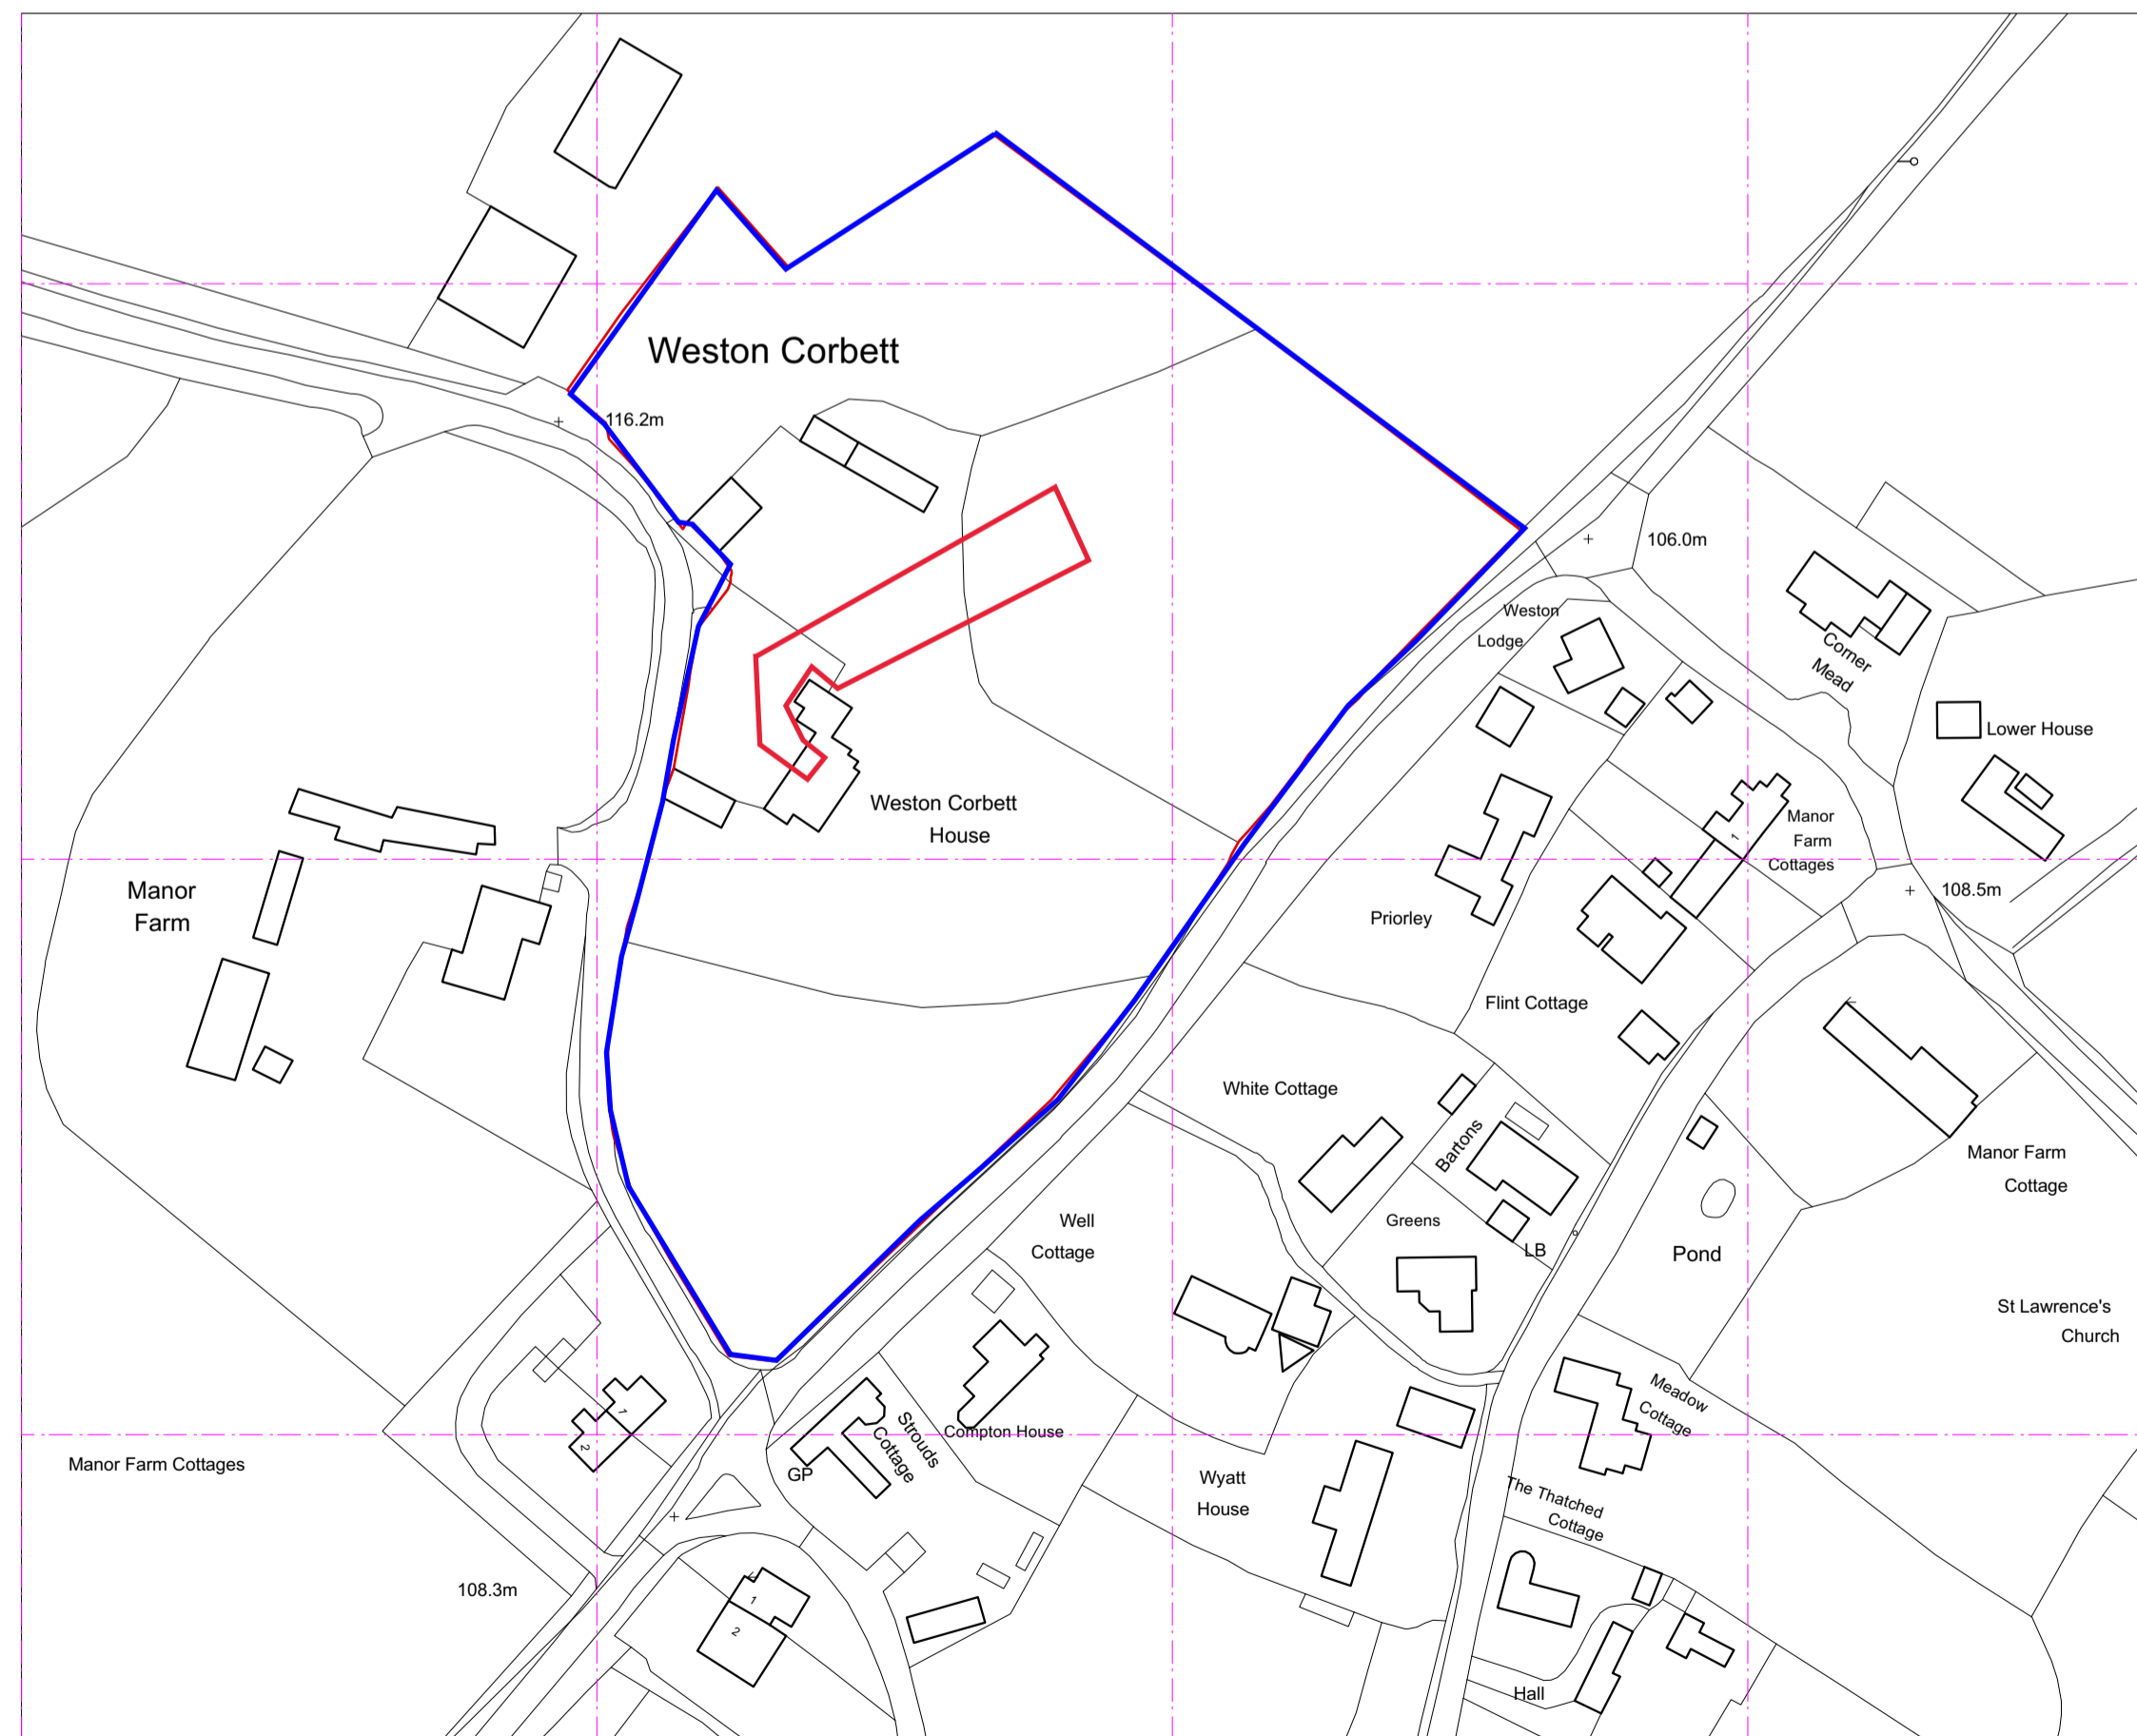

Ordnance Survey Plan
 Scale 1:1250
 Crown Copyright 2021
 Licence number 100048957

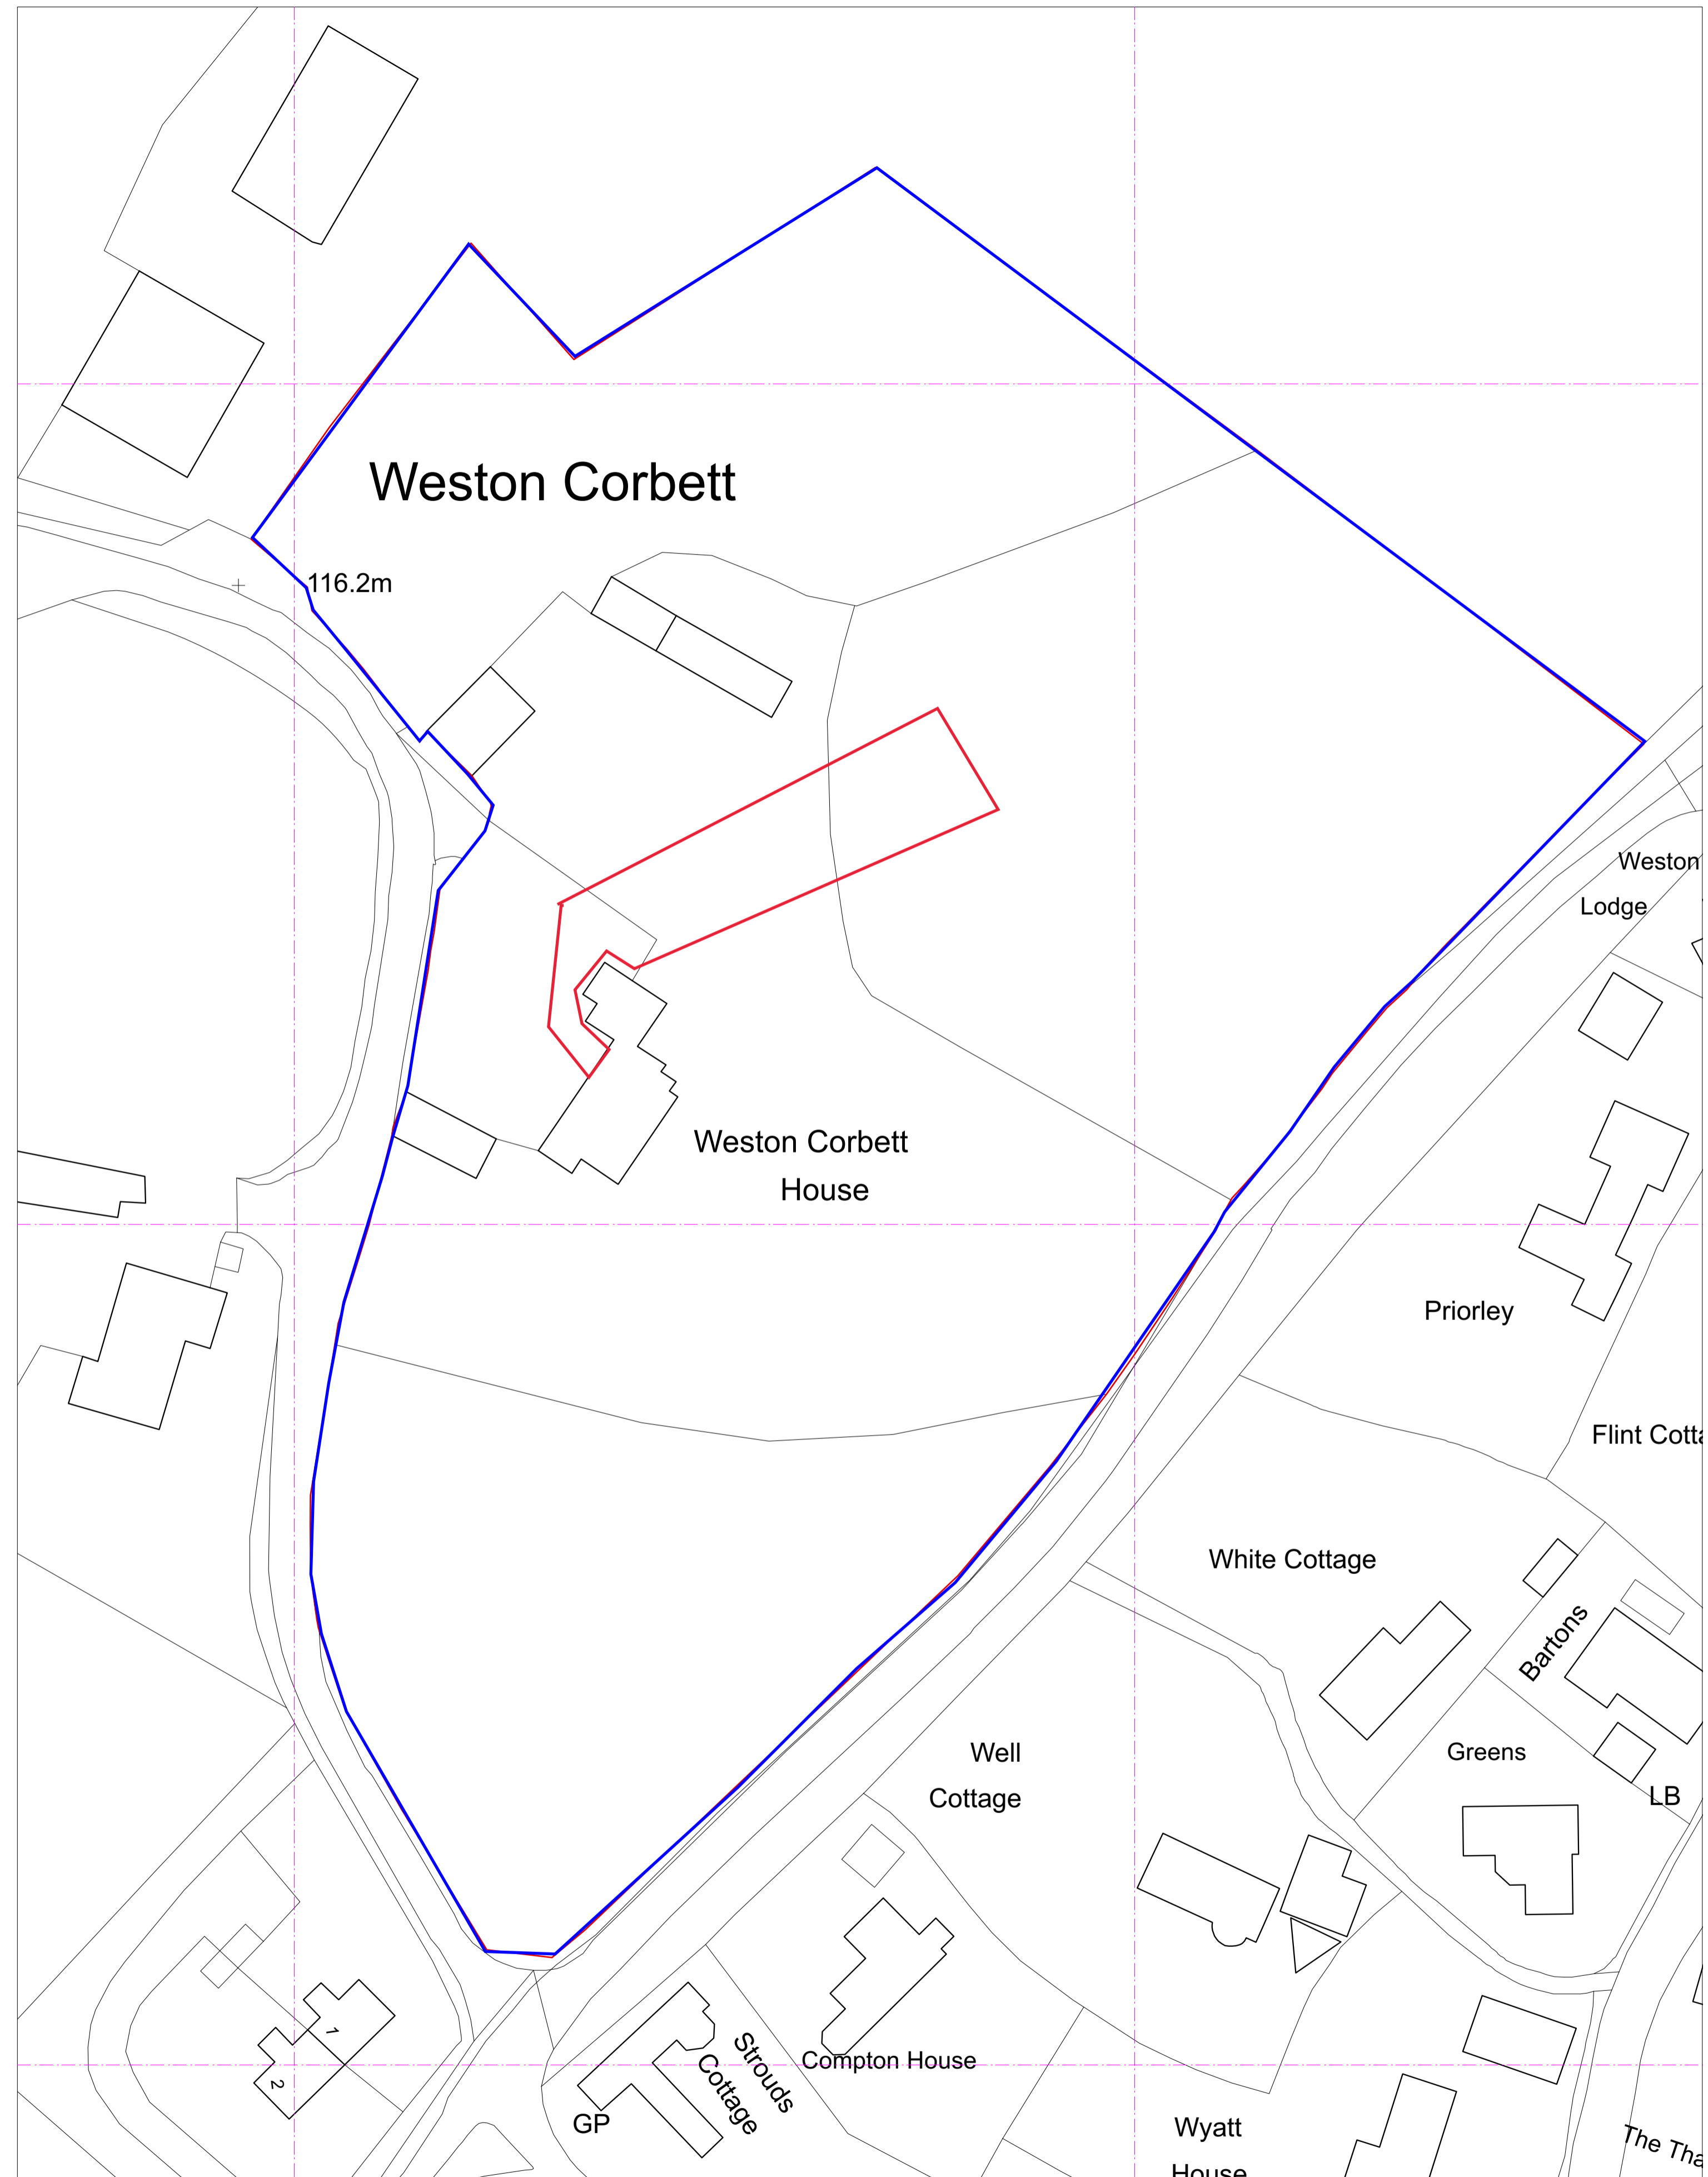

Ordnance Survey Plan
 Scale 1:500
 Crown Copyright 2021
 Licence number 100048957

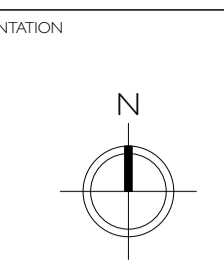

Nick Cross Design
 Brynton, Deepford Lane,
 Greywell, Hampshire RG29 1BS
 01256 702766
 www.nickcrossdesign.com
 © 2022

RIBA	ARB	
Chartered Practice	Architects Registration Board	
PROJECT	Potters Hatch House Well Road Crandall Hampshire GU10 5PW	
DATE	19.12.22	
SCALE	1:1250 & 1:500	
ISSUE	PLANNING	
TITLE	ORDNANCE SURVEY PLAN	
PROJECT	DRAWING	REVISION
348	PL01	-