


Proposed lagoon

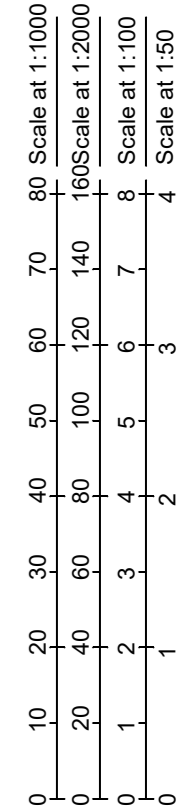

Title: Slurry Lagoon
at
Glanville Farm
Offwell
Honiton
EX14 9ST

Title: Site plan

Drawing No: 3921/01

Revision:

Date: February 2024

Scale: 1:2000

Sheamus Machin
CHARTERED SURVEYOR - VALUER - LAND AGENT