






Proposed Roof Plan
1 : 100

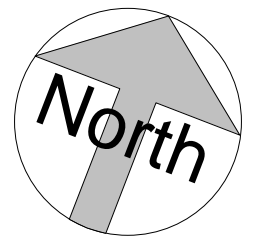

These drawings are Copyright of PWS-Plans (Party Wall Surveying Limited). Surveys of existing are based on non-intrusive measurements being taken and assumption have been made to the construction of the existing. Existing wall sizes etc. are shown but do not detail the makeup which must be checked on site at commencement of the project. All sizes must be checked on site for construction and manufacturing purposes and all agreed with Building Control if relevant. These drawings must be read in conjunction with the Building Regulations (B.R.) Notes where attached.

 

		Page Size: A3
		Scale: 1 : 100
		Date: 21 March 2024
		Project Status: Planning
Project Ref: 1283	Project Description: Extension	
Client Name: Mrs Hogg		
Project Address: Bay View, Highcliffe Close, Seaton, EX12 2QA		
Sheet No: 013	R 11	
Sheet Title: Proposed Roof Plan		