


ALL DIMENSIONS TO BE CHECKED ON SITE

DRAWINGS AND LAYOUT IS INDICATIVE ONLY ALL DIMENSIONS AND DRAINAGE TO BE CHECKED ON SITE BY CLIENTS APPOINTED CONTRACTORS BUILDING INSPECTOR MUST CALLED OUT TO INSPECT THE BUILDING WORK IN STAGES. ALL STRUCTURAL DESIGN TO BE DESIGN BY STRUCTURAL ENGINEER. ALL WORKS ARE DONE AT YOUR OWN RISK RELEVANT PERMISSIONS I IN PLACE. ALL WORKS ON OR WITHIN A 3 MTR ZONE OF A NEIGHBORING BOUNDARY ARE TO BE NOTIFIED 14 DAYS BEFORE COMMENCEMENT ON SITE IN ACCORDANCE WITH THE PARTY WALL ACT 1996.

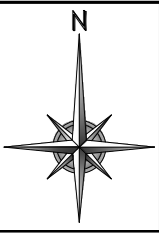

2
0
R
O
Y
S
T
O
N

C
H
A
S
E



EXISTING LOCATION PLAN SCALE 1:1250




PROPOSED SITE PLAN SCALE 1:200

PROPOSED OUT BUILDING




PROPOSED SITE PLAN SCALE 1:500

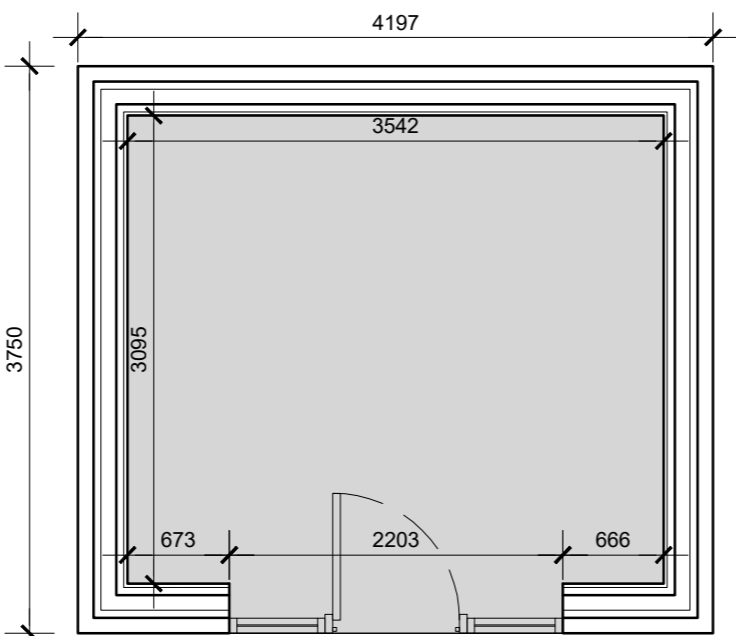

PROPOSED FLOOR PLAN SCALE 1:50



PROPOSED FRONT PLAN SCALE 1:50

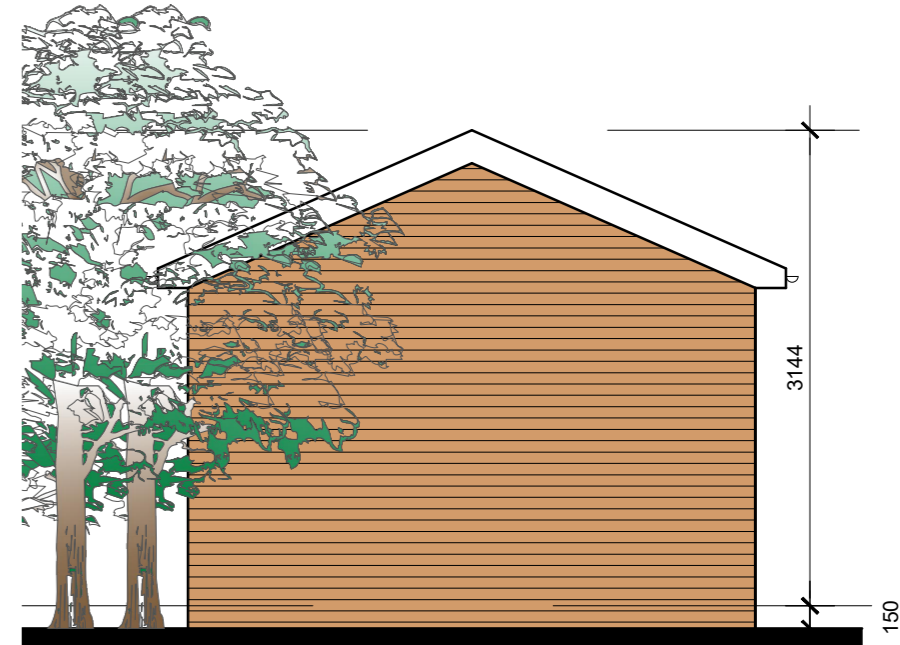

PROPOSED SIDE PLAN SCALE 1:50

ALL CONTRACTORS MUST CHECK ALL DIMENSIONS ON SITE BEFORE PREPARING PRODUCTION DRAWINGS OR COMMENCING ANY WORK. THIS DRAWING AND ITS DESIGN IS THE COPYRIGHT OF BHARYA DBC LTD ONLY. AND MAY NOT BE REPRODUCED IN ANY FORM WHATSOEVER WITHOUT THEIR PRIOR EXPRESS WRITTEN CONSENT.

PLANNING / BUILDING REGS

DRAWINGS AND LAYOUT IS INDICATIVE ONLY ALL DIMENSIONS AND DRAINAGE TO BE CHECKED ON SITE BY CLIENTS APPOINTED CONTRACTORS BUILDING INSPECTOR MUST CALLED OUT TO INSPECT THE BUILDING WORK IN STAGES. ALL STRUCTURAL DESIGN TO BE DESIGN BY STRUCTURAL ENGINEER. ALL WORKS ARE DONE AT YOUR OWN RISK RELEVANT PERMISSIONS I IN PLACE. ALL WORKS ON OR WITHIN A 3 MTR ZONE OF A NEIGHBORING BOUNDARY ARE TO BE NOTIFIED 14 DAYS BEFORE COMMENCEMENT ON SITE IN ACCORDANCE WITH THE PARTY WALL ACT 1996.

Revisions	Date Oct. 2023	Drawn KG	Scale 1:1250, 1:500, 1:100, @ A2
ALL DIMENSIONS TO BE CHECKED ON SITE	Preliminary ●	Construction ○	

Date Oct. 2023	Drawn KG	Scale 1:1250, 1:500, 1:100, @ A2
Preliminary ●	Construction ○	

Job title New Out Building Construction	Drawing title Existing Site Location Plan, Proposed Site Plan, Floor Plan & Elevations
	Drawing No. BDBC/23/10 - 04

BHARYA DESIGN & BUILD CONSULTANCY LTD

ARCHITECTURAL, BUILDING & CIVIL ENGINEERING CONSULTANTS

Tel. / Fax : 0121 725 1983 Mob. 0796 8064 413
Web : www.bharya.co.uk - e-mail : info@bharya.co.uk

BHARYA DBC LTD.
179 SANDON ROAD
BEARWOOD
BIRMINGHAM
B66 4AA