



NOTES

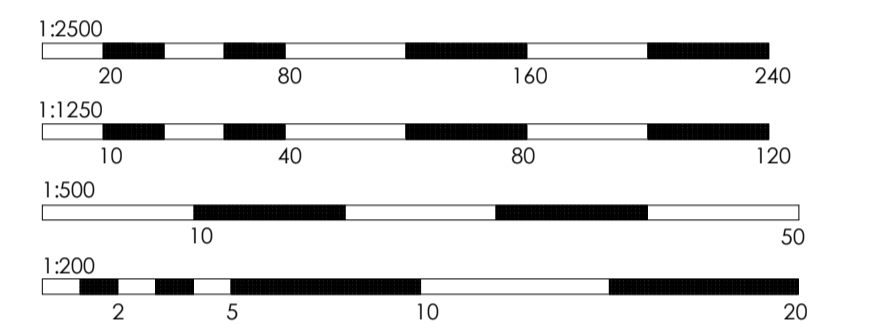

All dimensions and sizes to be verified by the Contractor on site. Any Discrepancies to be verified with the Architect/Designer before work proceeds. Contractor to not scale from this drawing. This drawing is subject to copyright of Kairos Architecture Ltd.

Rev	Description	Date
1	Amendment to Plans	12-12-23

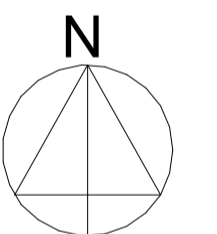

Stage: **PLANNING**

PROJECT

Proposed Annexe situated within domestic Garden to 3 Gyles Court, Newquay, TR7 3ER


TITLE

Existing Location & Site Plans


CLIENT

Mr & Mrs Shoesmith


DRAWN BY PC	CHECKED BY	DATE 15/10/23
SCALE (@ A1) As indicated	PROJECT NUMBER KA434	
DRAWING NUMBER D001	REV 1	

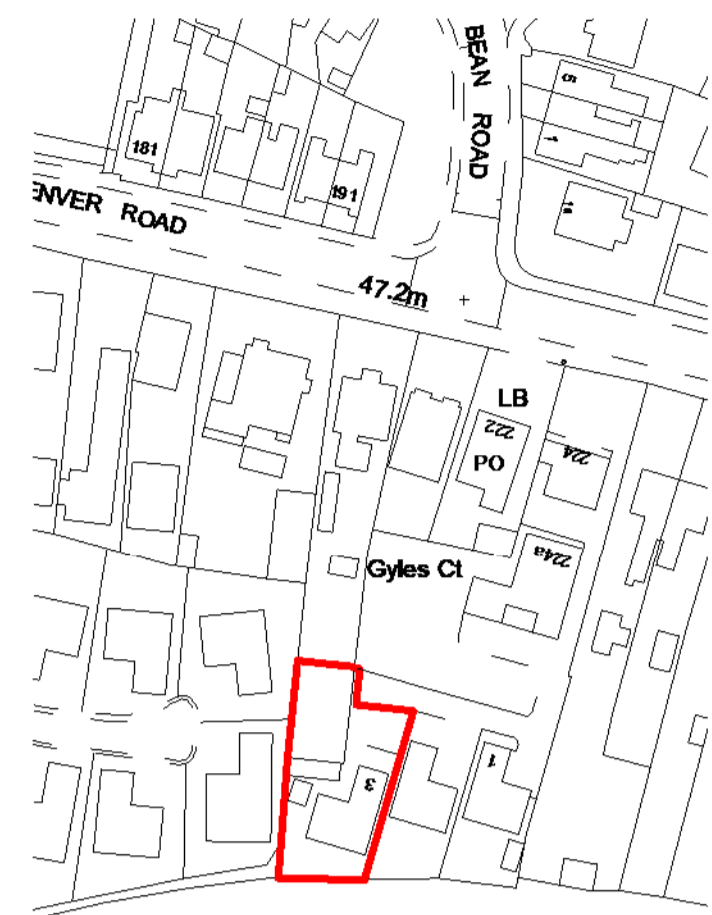

Existing Location Plan  
1 : 1250

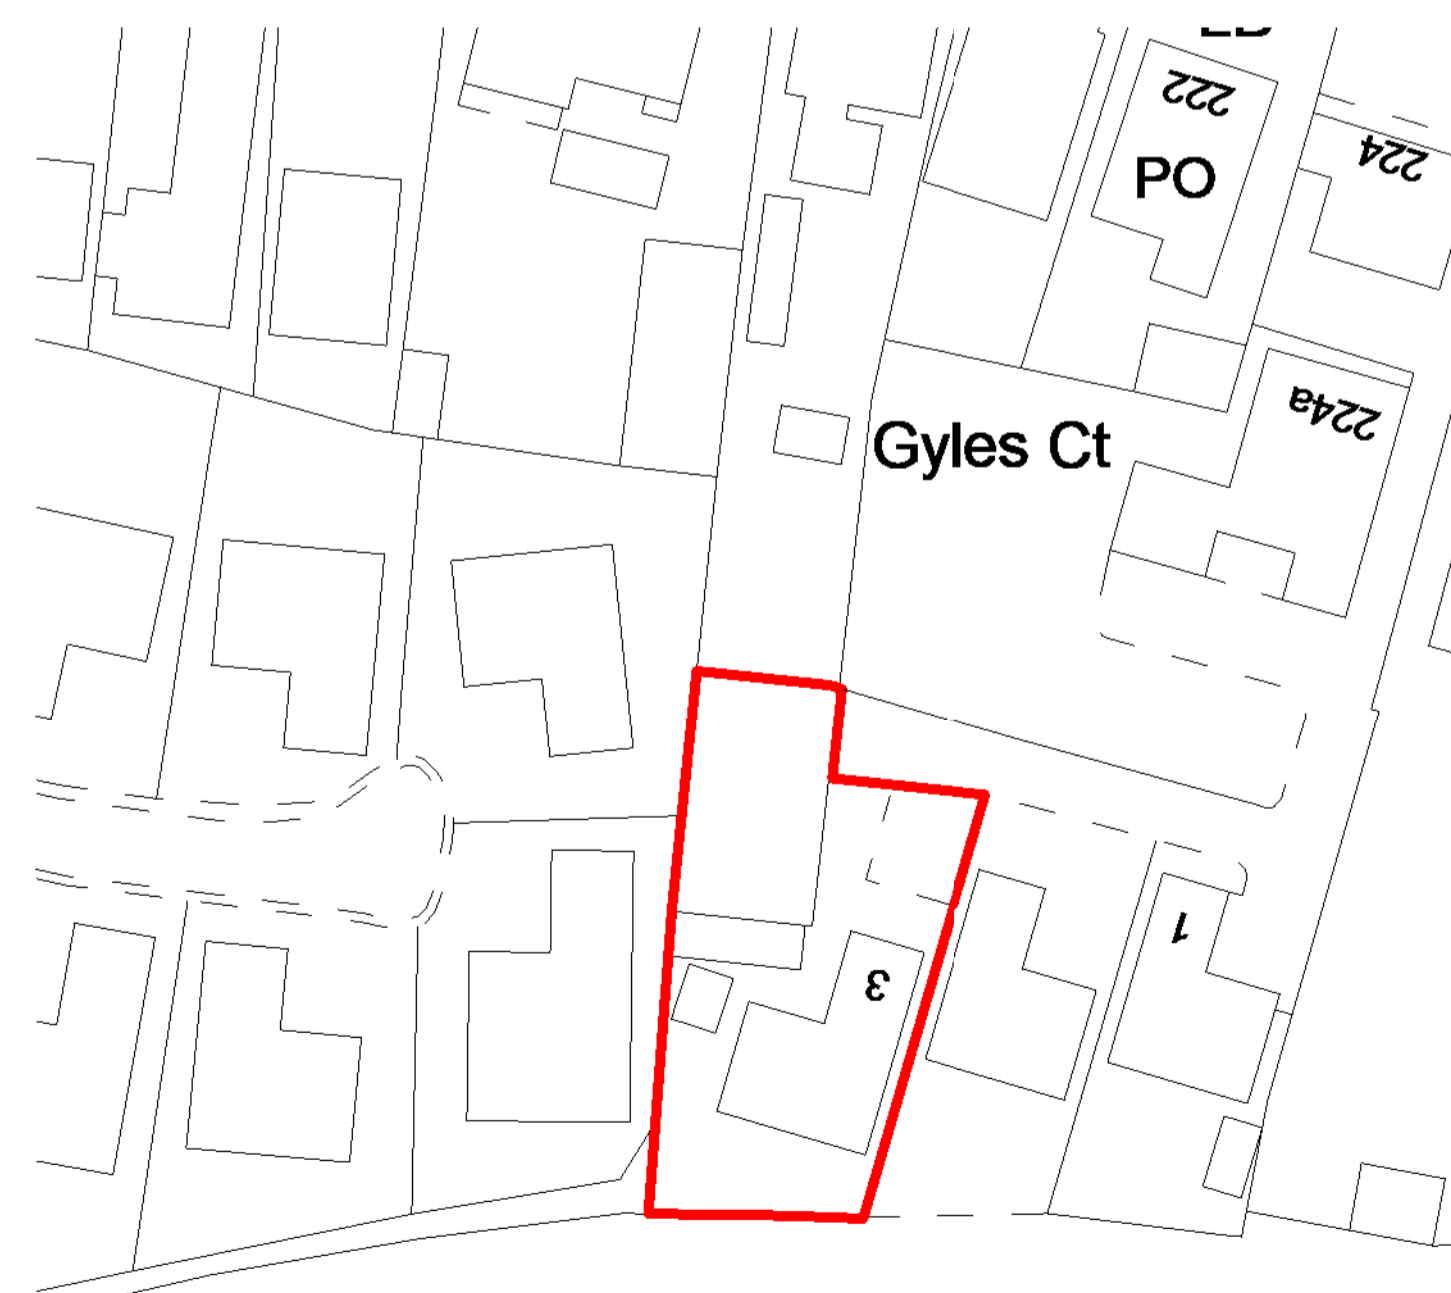

Existing Block Plan  
1 : 500

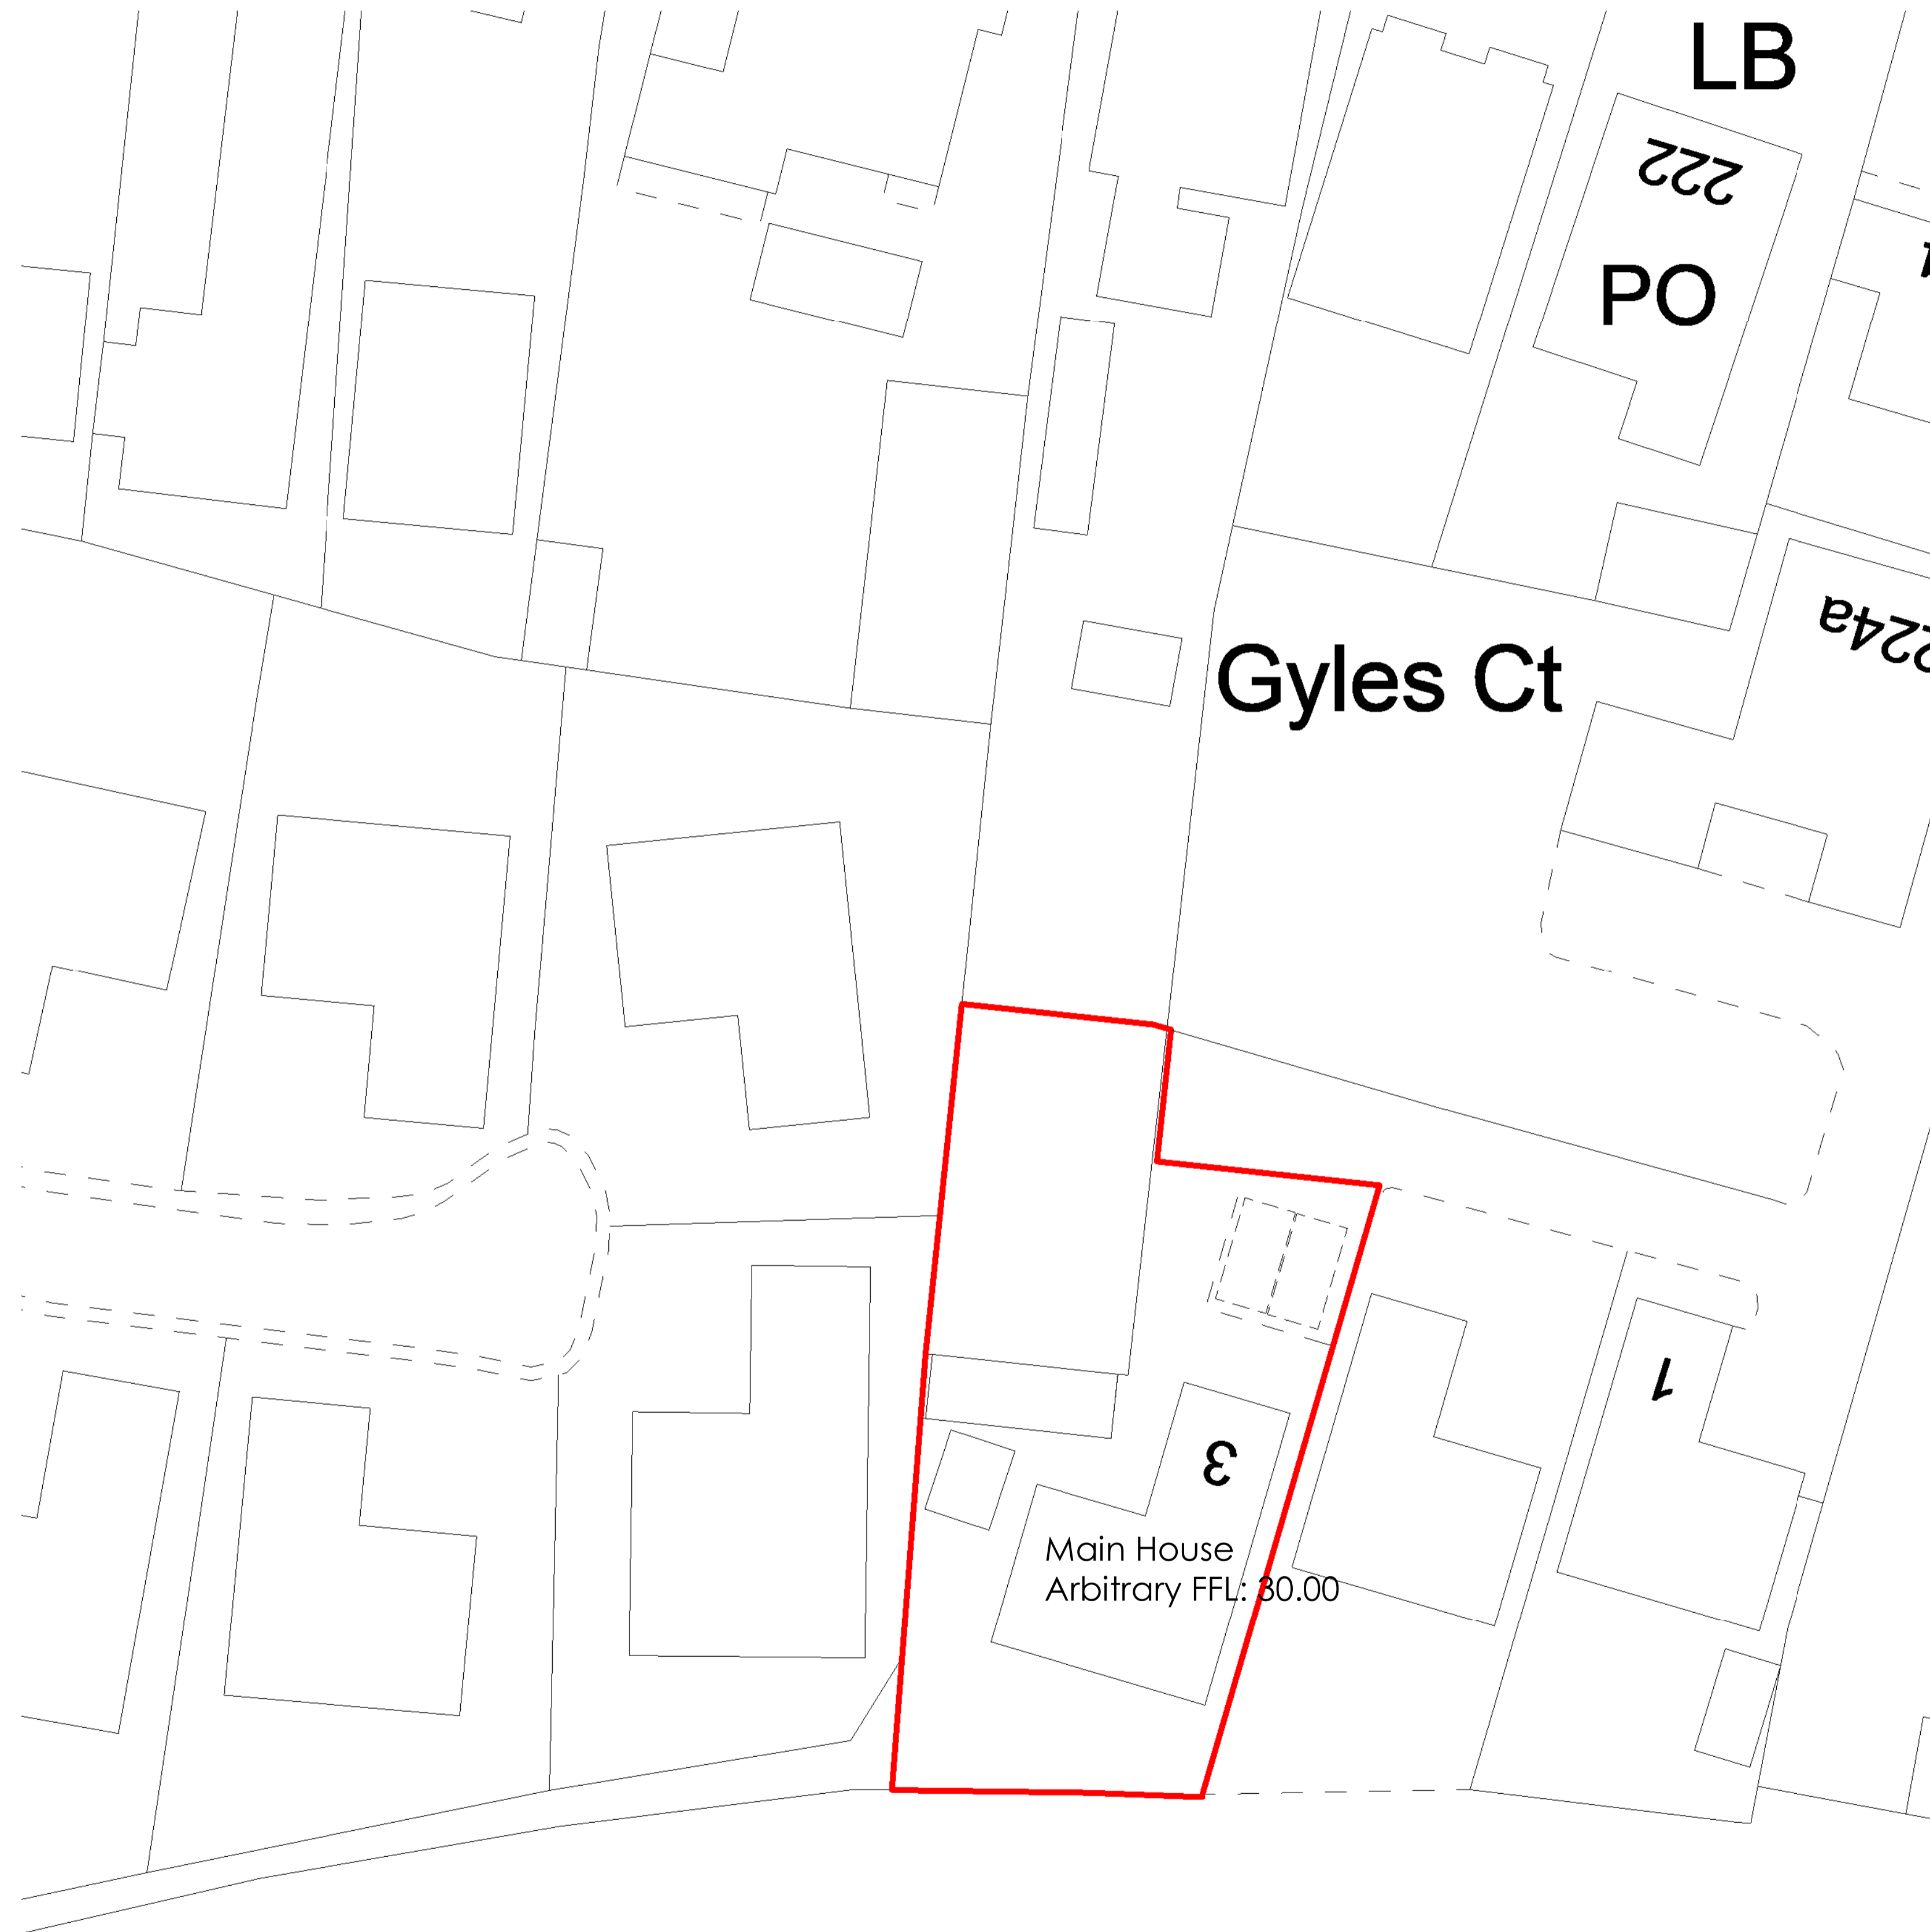

Existing Site Plan  
1 : 200