


Location Plan
1 : 1250

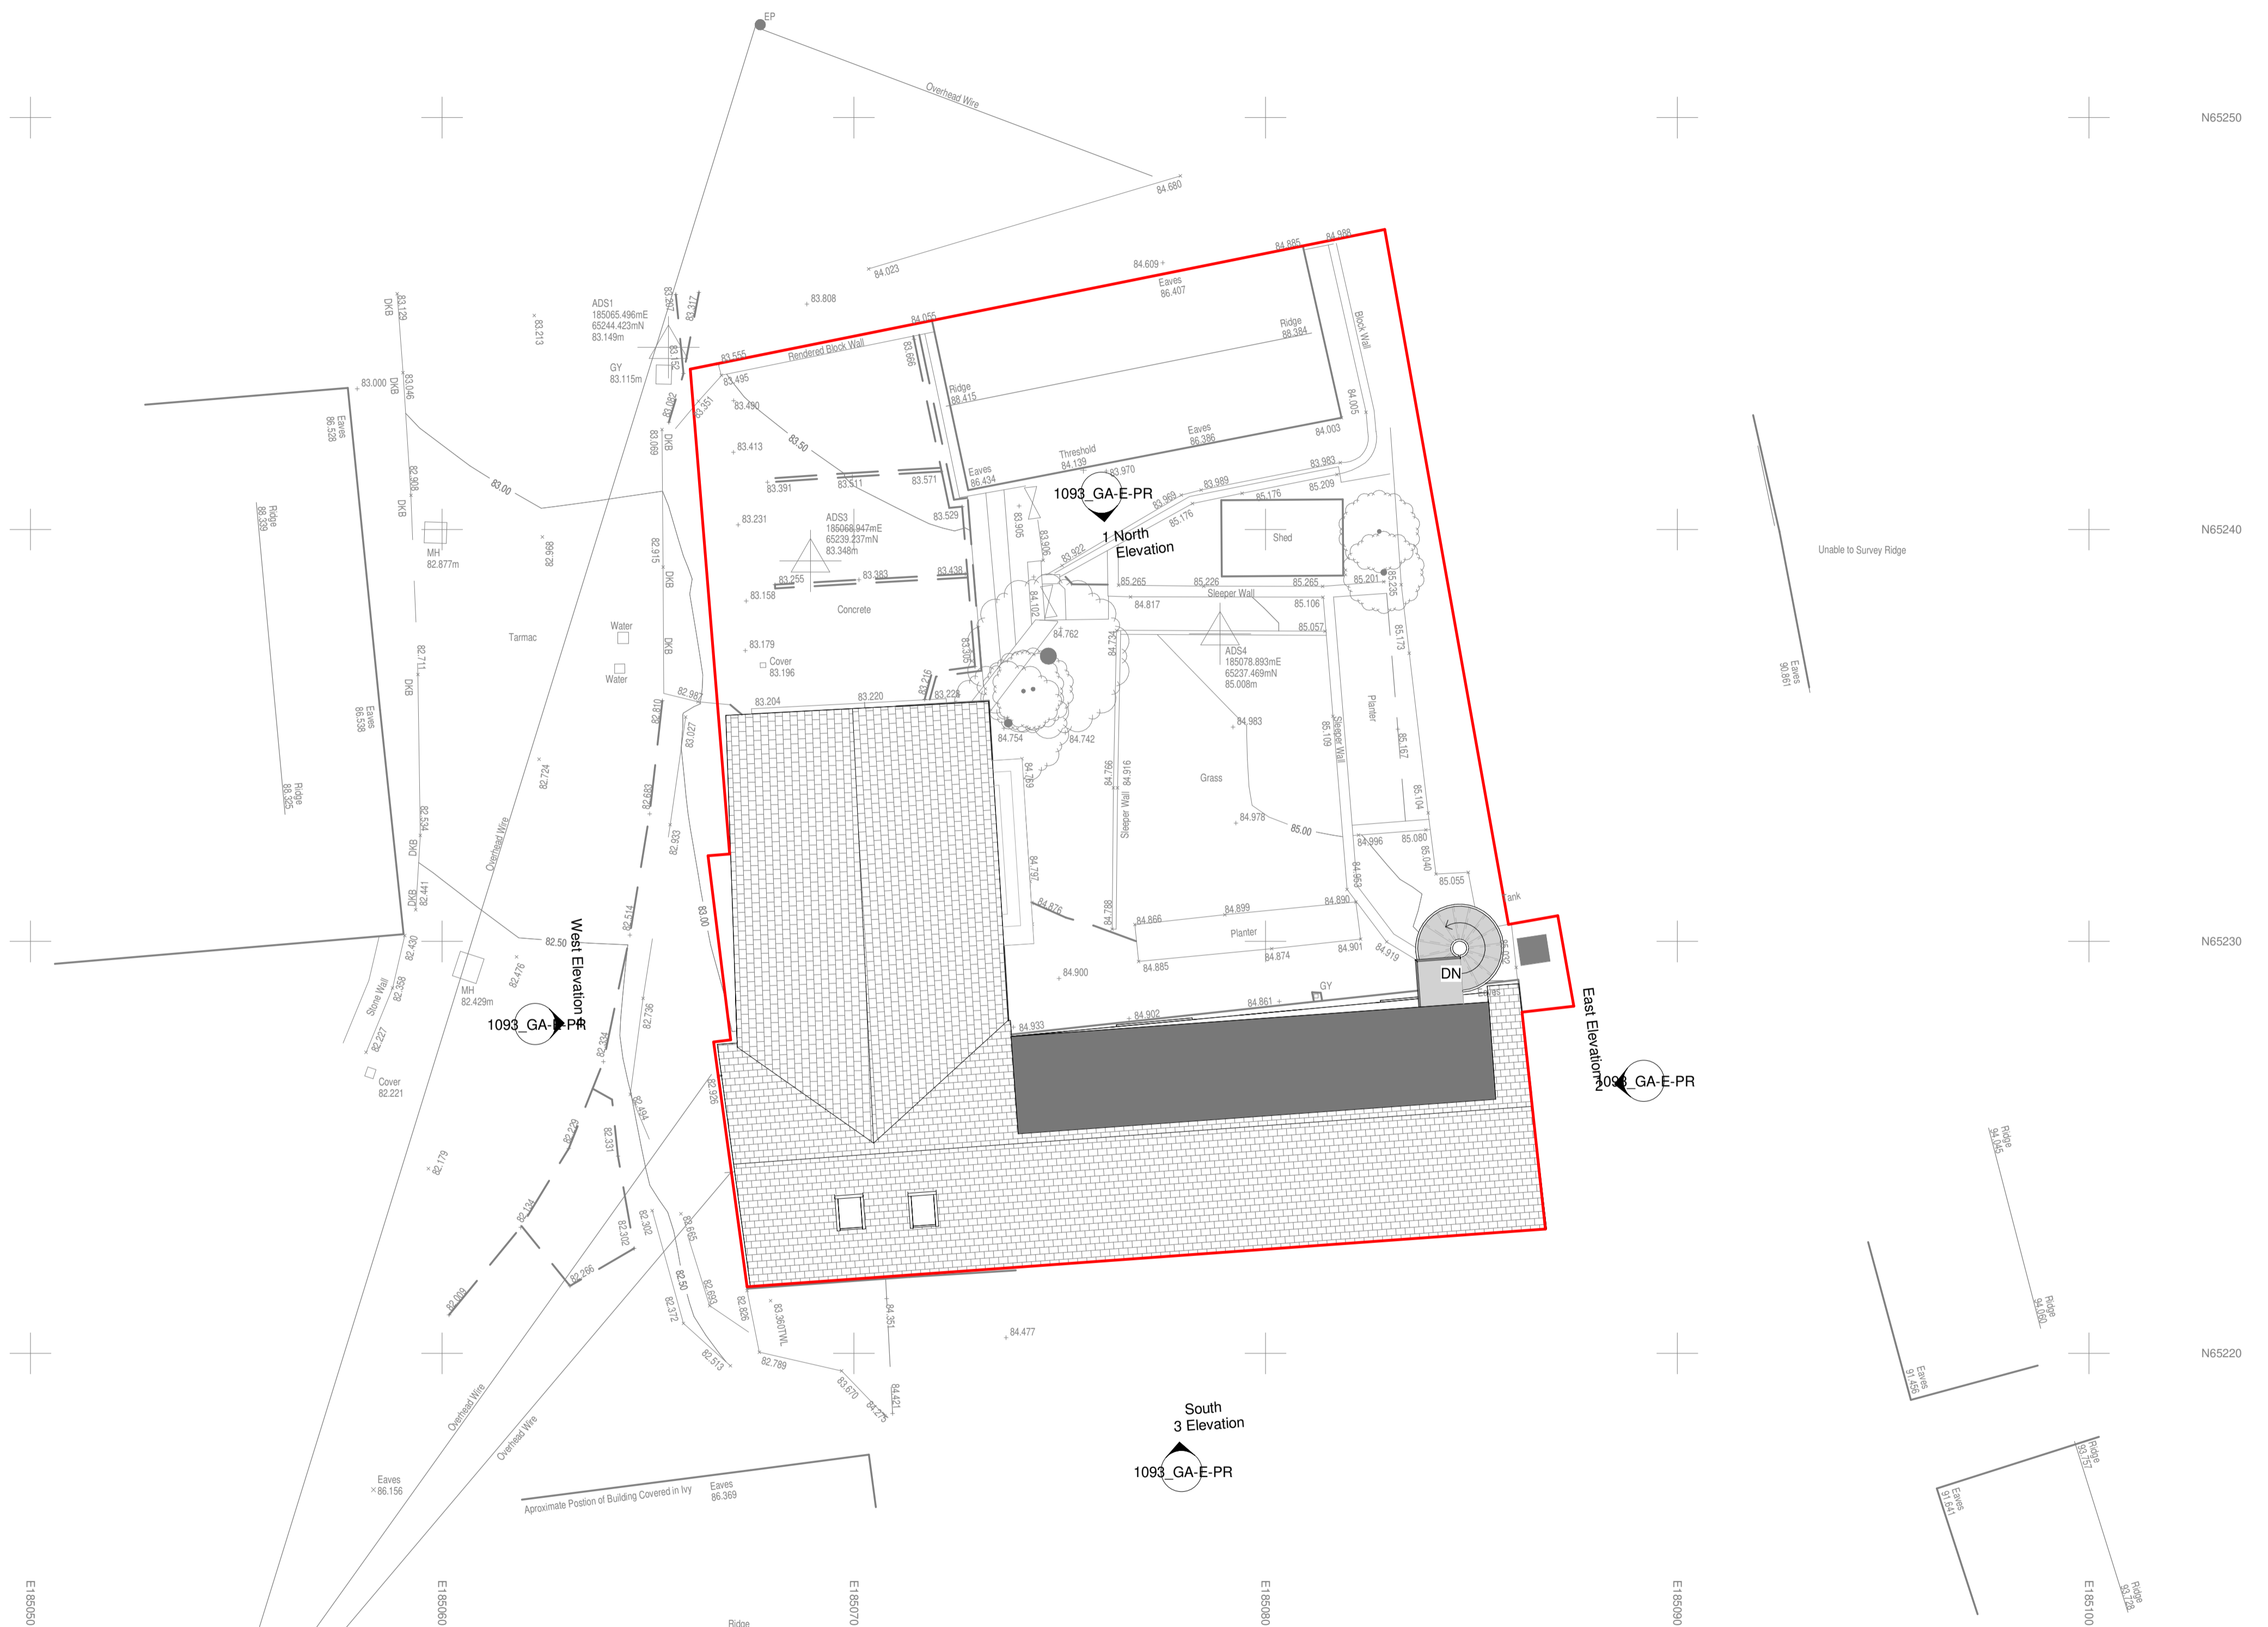

Site
1 : 100

Proposed Site Plan

1093_GA-SP-PR

rev	date	description	drawn by
2	05.03.24	NMA submitted for new circular window on West Elevation	NG
1	24.10.21	Preliminary issue to client for comment	NG



T - 07890937652 W - www.lacazearchitecture.com E - natalie@lacazearchitecture.com	
Client: Mr and Mrs Benamer	Drawn: NG
Job: Barn Cottage Tregurrian TR8 4AD	Date: 10.21
Drawing: General Arrangement Proposed Site Plan	Scale: 1:100 @ A1 1:200 @ A3
	Job no: 1093
	Rev: P 2

Note : THIS DRAWING IS THE COPYRIGHT OF LACAZE ARCHITECTURE and shall not in any way be utilised or reproduced without their prior written consent. All dimensions are to be checked on site or in the workshop by the contractor prior to commencing any works. Work only to figured dimensions. Any discrepancies to be reported to the Architectural designer. DO NOT SCALE FROM THIS DRAWING FOR CONSTRUCTION PURPOSES.

NOT FOR CONSTRUCTION