



North Elevation
1 : 100

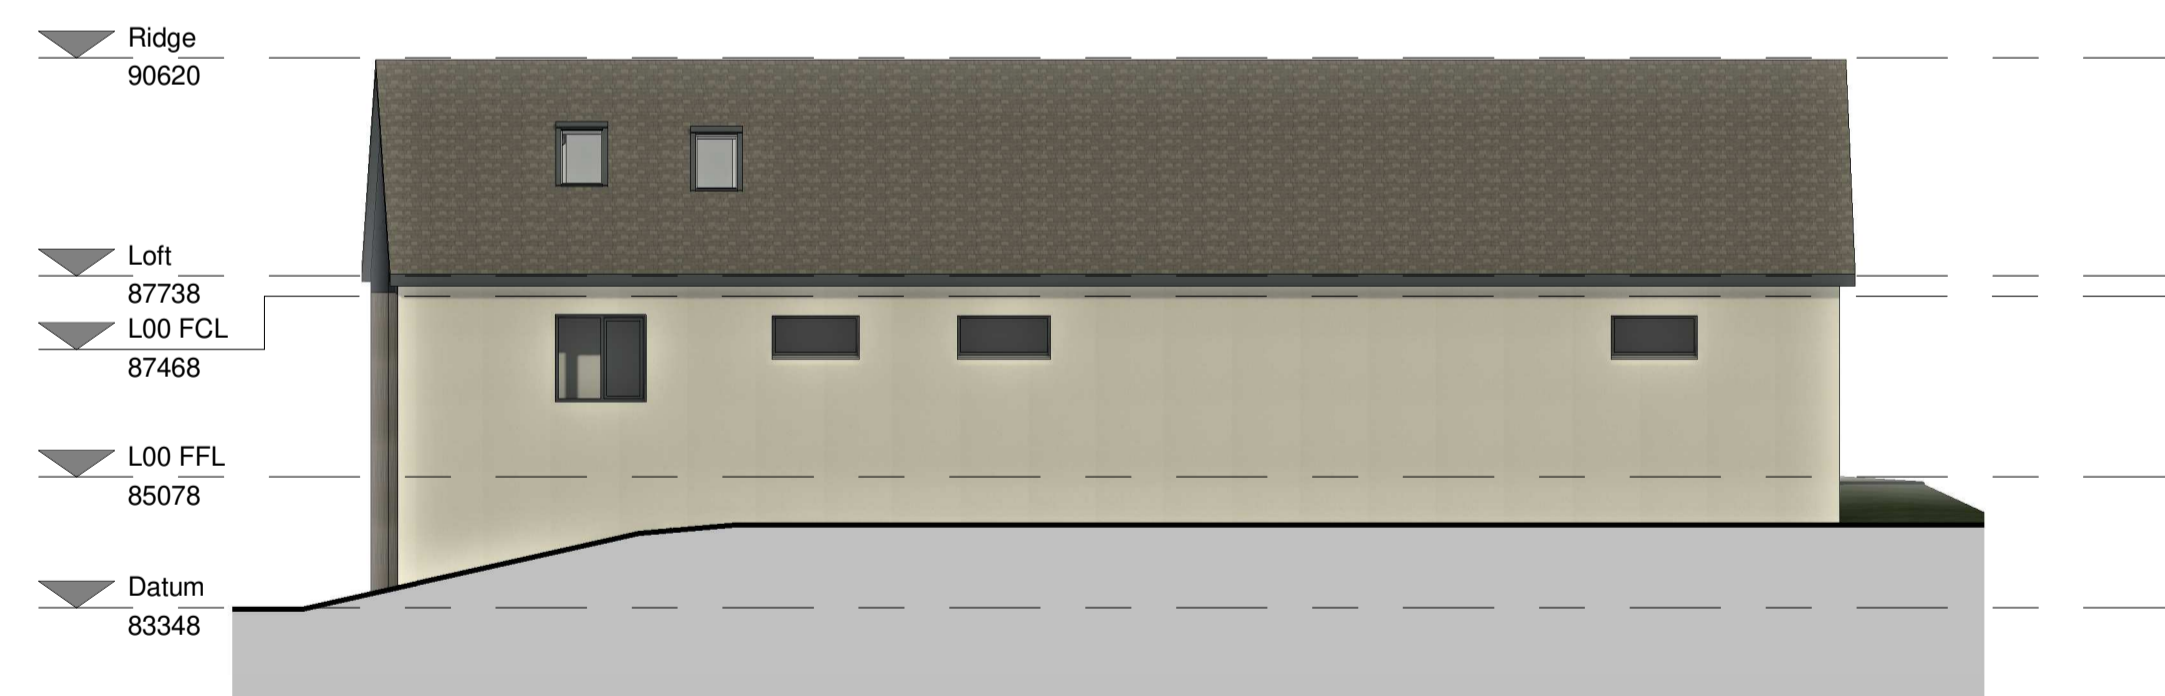

East Elevation
1 : 100



South Elevation
1 : 100

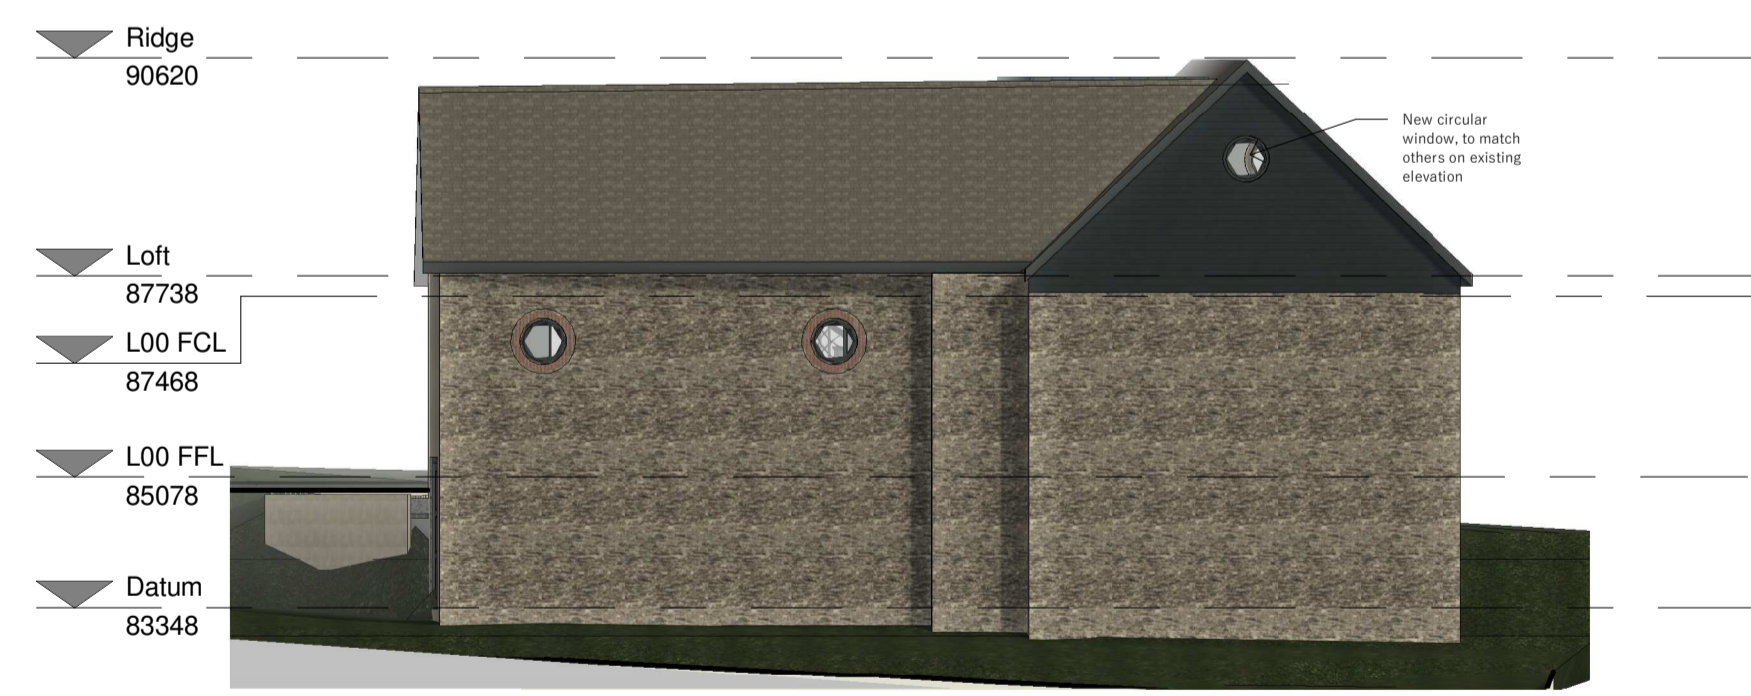

West Elevation
1 : 100

3	05.03.24	NMA submitted for new circular window on West Elevation	NG
2	28.02.24	Circular window added to West Elevation	NG
1	24.10.21	Preliminary issue to client for comment	NG
rev	date	description	drawn by

LACAZE ARCHITECTURE

T - 07890937652 W - www.lacazearchitecture.com E - natalie@lacazearchitecture.com

Client: Mr and Mrs Benamer	Drawn: NG	Date: 10.21
Job: Barn Cottage Tregurrian TR8 4AD	Scale: 1:100 @ A1 1:200 @ A3	Job no: 1093
Drawing: General Arrangement Proposed Elevations	Drawing no: 1093_GA-E-PR	Rev.: 3

Proposed Elevations
1093_GA-E-PR

Note : THIS DRAWING IS THE COPYRIGHT OF LACAZE ARCHITECTURE and shall not in any way be utilised or reproduced without their prior written consent. All dimensions are to be checked on site or in the workshop by the contractor prior to commencing any works. Work only to figured dimensions. Any discrepancies to be reported to the Architectural designer. DO NOT SCALE FROM THIS DRAWING FOR CONSTRUCTION PURPOSES.

NOT FOR CONSTRUCTION