



North Elevation
1 : 100

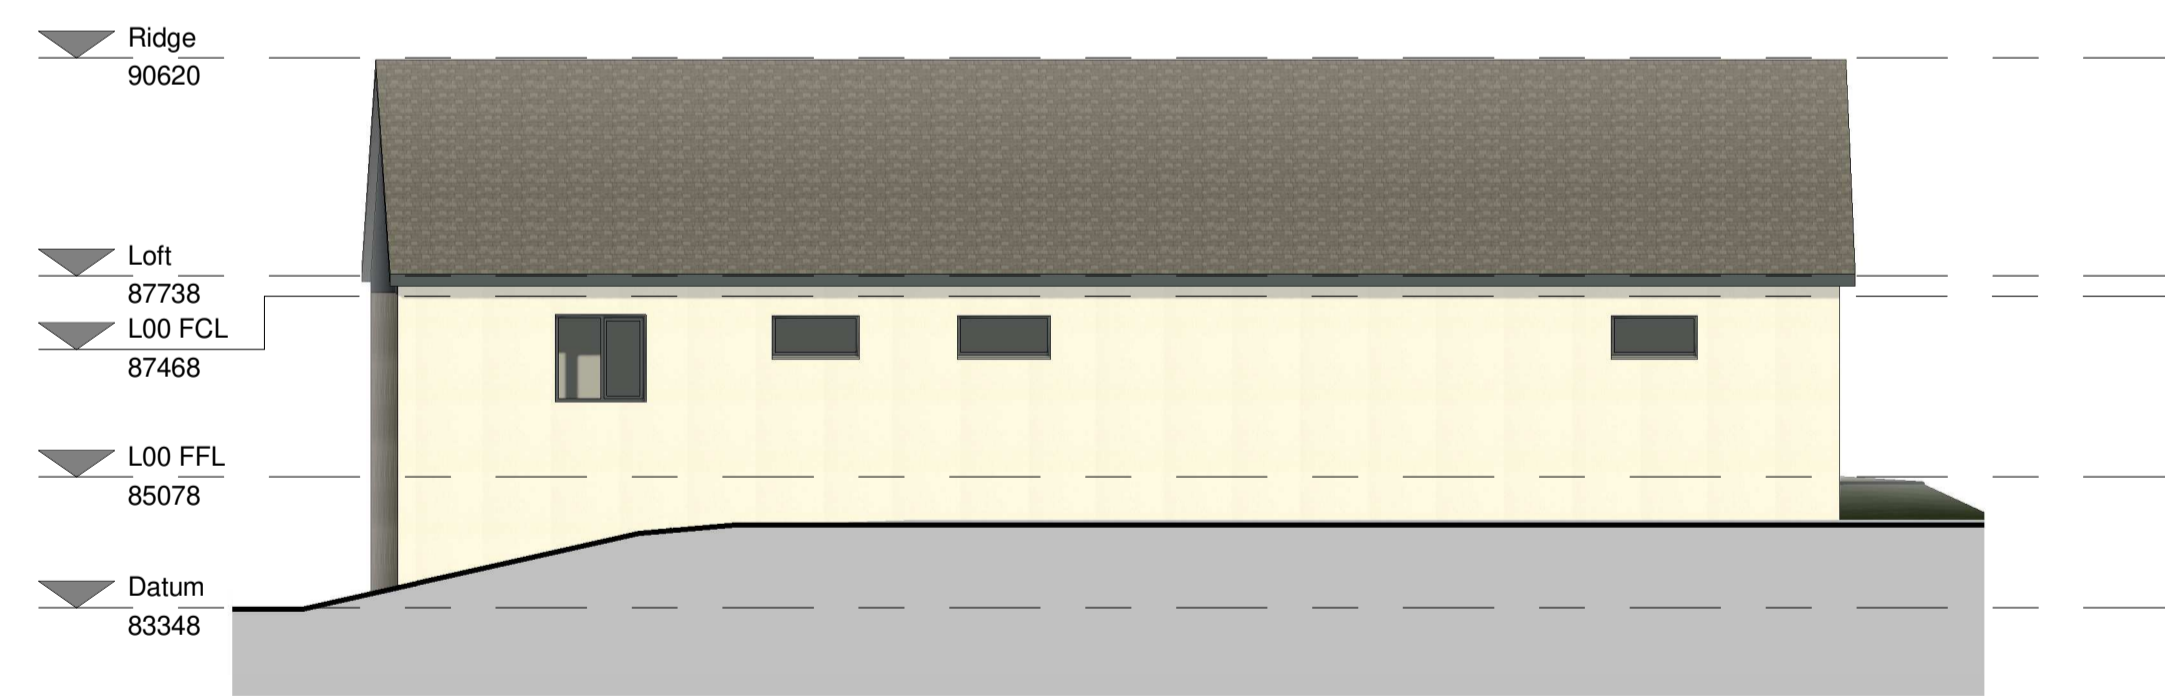

East Elevation
1 : 100



South Elevation
1 : 100

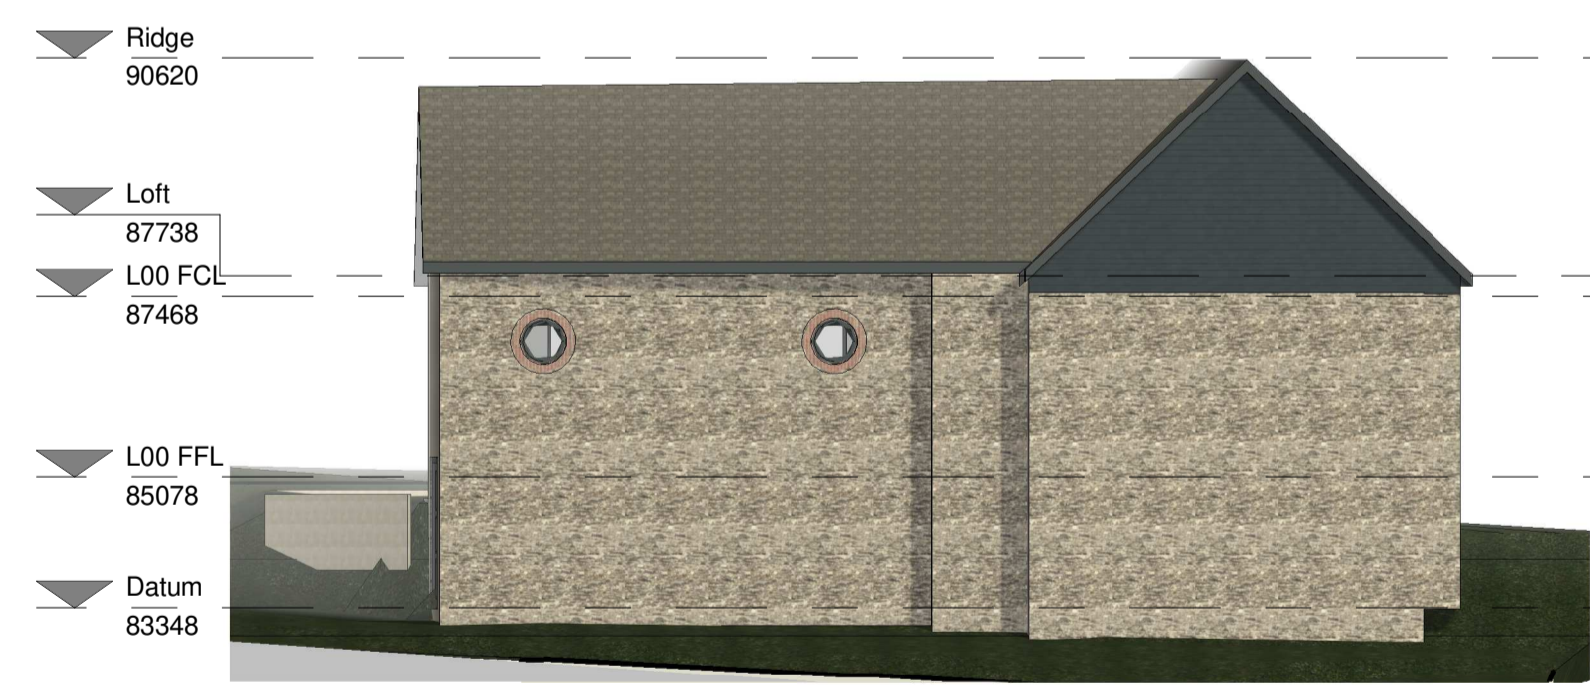

West Elevation
1 : 100

Existing Elevations
1093_GA-E-EX

2	05.03.24	NMA submitted to council	NG
1	03.11.21	Planning application submitted to the council	NG
rev	date	description	drawn by

T - 07890937652 W - www.lacazearchitecture.com E - natalie@lacazearchitecture.com			
Client: Mr and Mrs Benamer	Drawn: NG	Date: 10.21	
Job: Barn Cottage Tregurrian TR8 4AD	Scale: 1:100 @ A1 1:200 @ A3	Job no: 1093	
Drawing: General Arrangement Existing Elevations	Drawing no: 1093_GA-E-EX	Rev.: 2	

Note : THIS DRAWING IS THE COPYRIGHT OF LACAZE ARCHITECTURE and shall not in any way be utilised or reproduced without their prior written consent. All dimensions are to be checked on site or in the workshop by the contractor prior to commencing any works. Work only to figured dimensions. Any discrepancies to be reported to the Architectural designer. DO NOT SCALE FROM THIS DRAWING FOR CONSTRUCTION PURPOSES.

NOT FOR CONSTRUCTION