


1093\_GA-E-EX  
1 North  
Elevation



1093\_GA-E-EX  
West Elevation

Living Room  
Not Enclosed

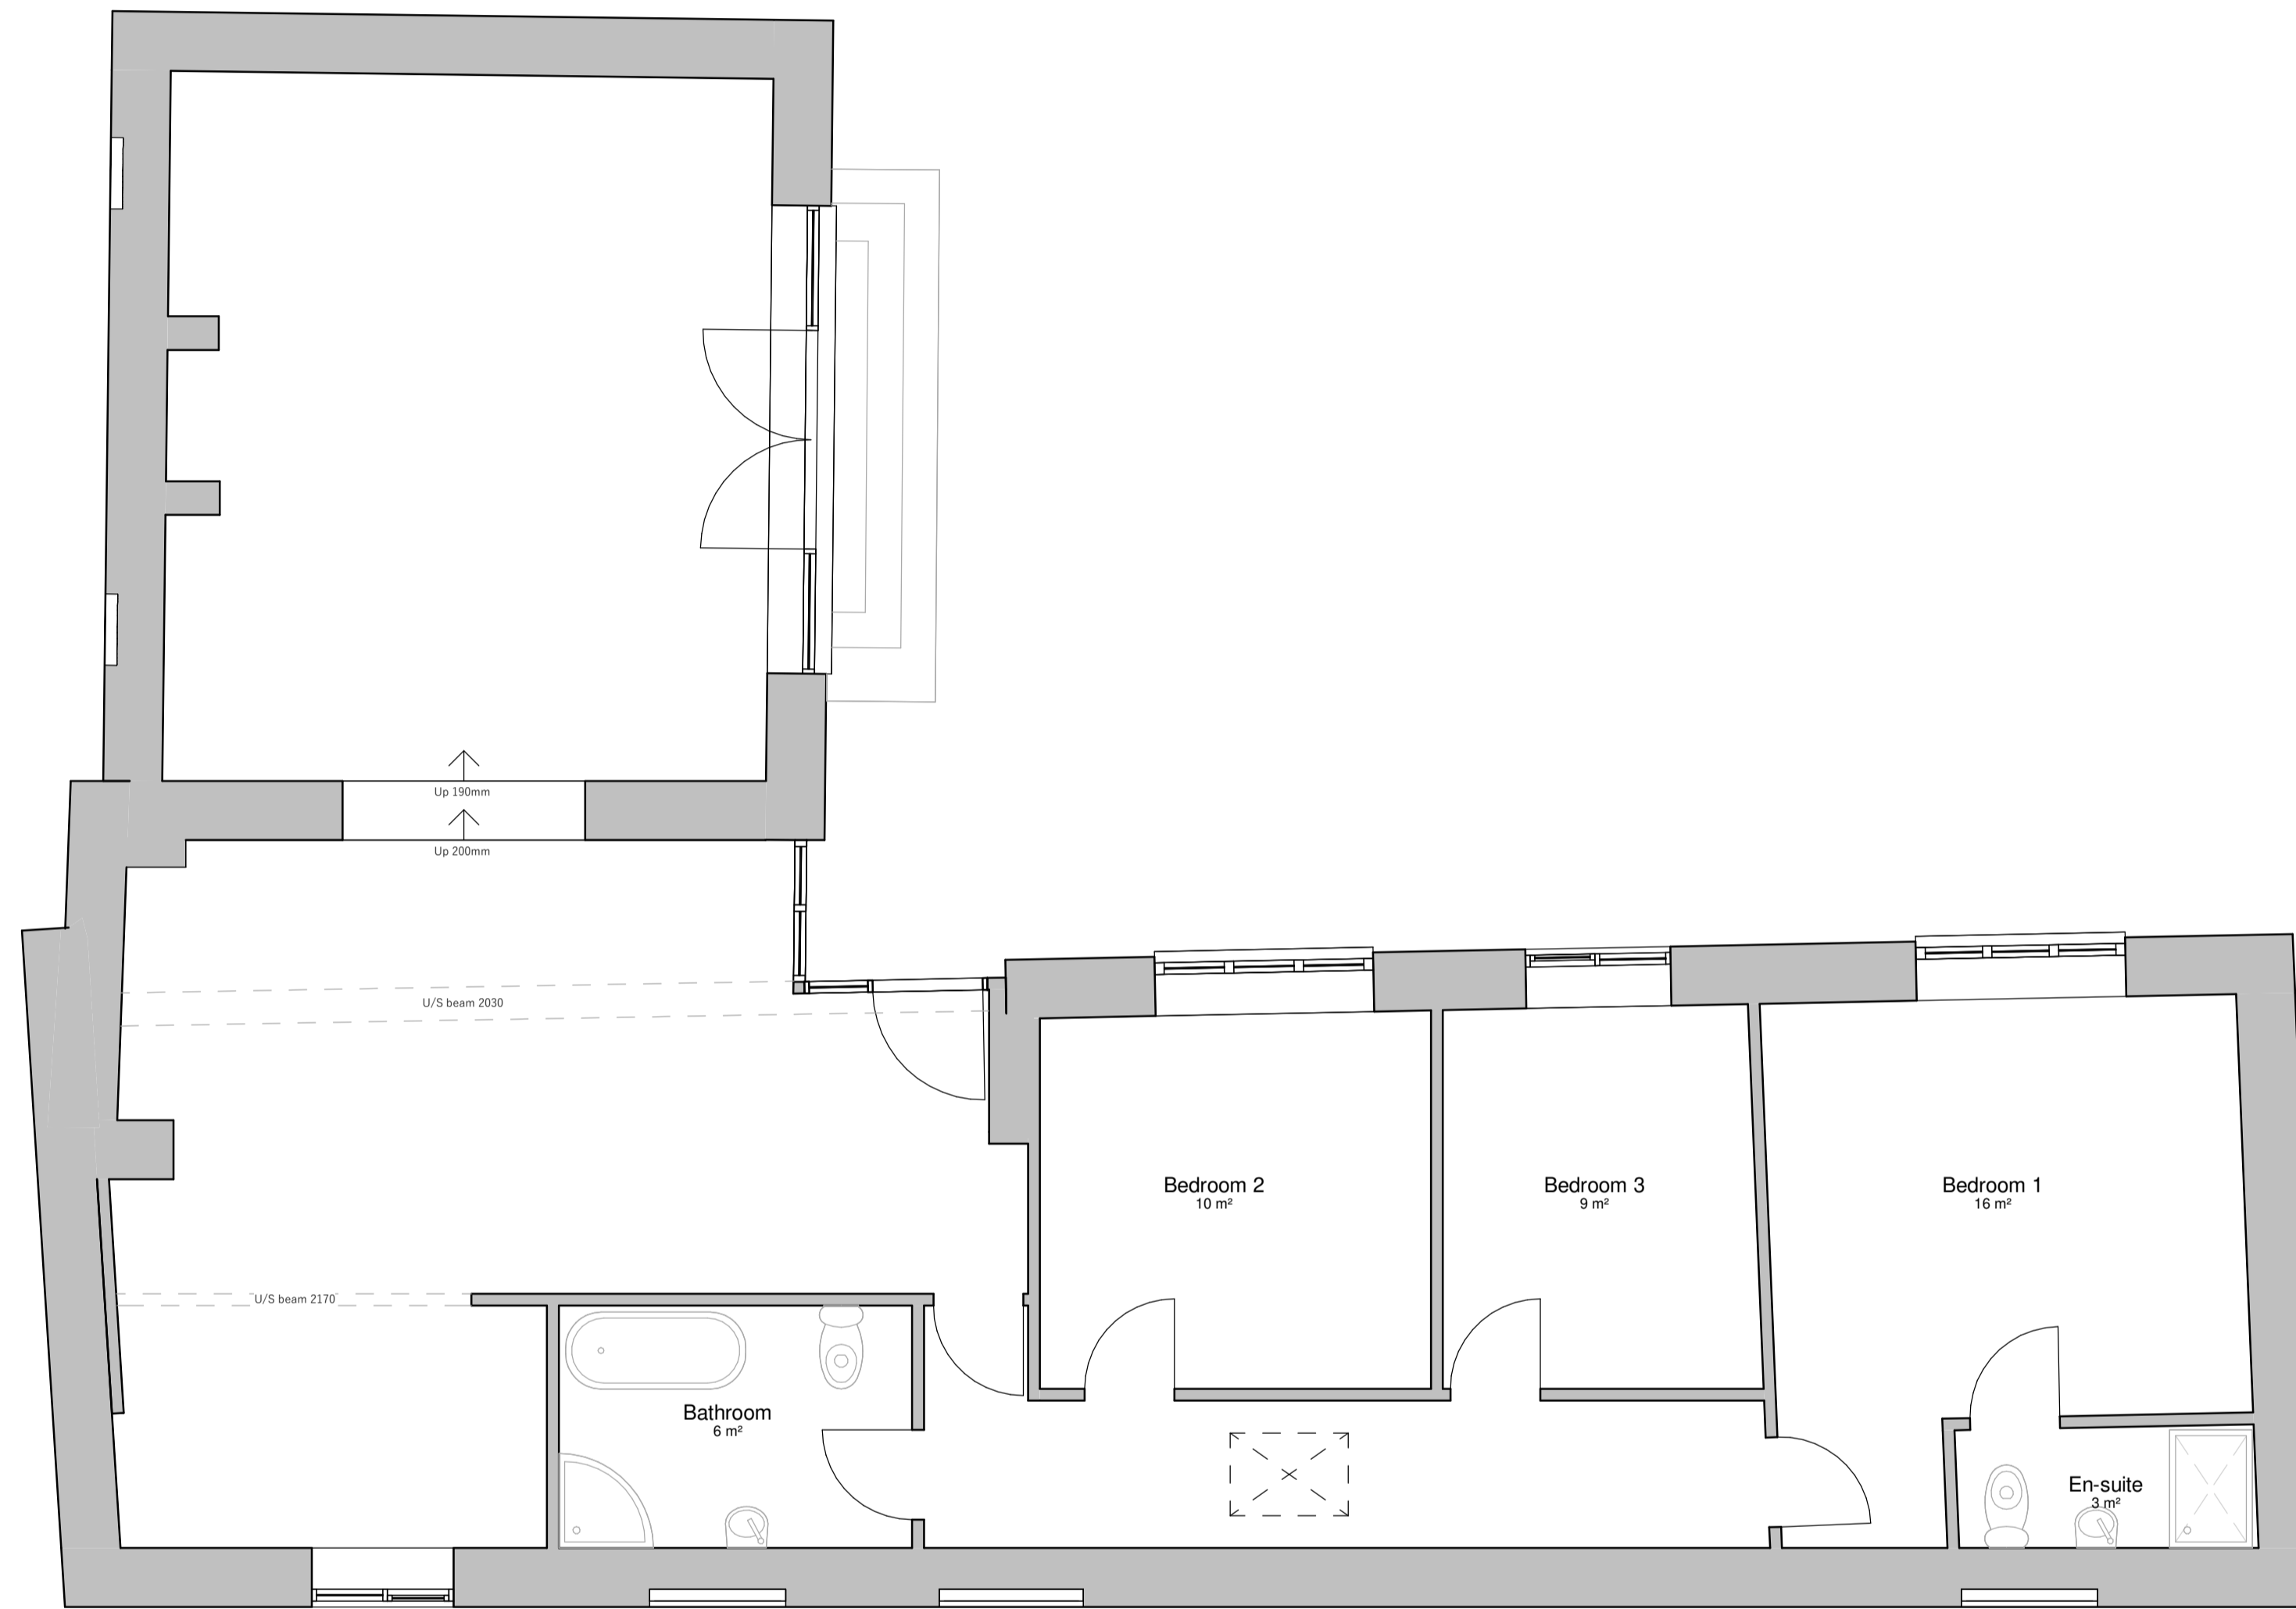

East Elevation  
1093\_GA-E-EX

South  
3 Elevation  
1093\_GA-E-EX

L00 FFL  
1 : 50

# Existing Ground Floor Plan

1093\_GA-P-EX

2	05.03.24	NMA submitted to council	NG
1	03.11.21	Planning application submitted to the council	NG
rev	date	description	drawn by



T - 07890937652 W - www.lacazearchitecture.com E - natalie@lacazearchitecture.com

<b>Client:</b> Mr and Mrs Benamer	<b>Drawn:</b> NG	<b>Date:</b> 10.21
<b>Job:</b> Barn Cottage Tregurrian TR8 4AD	<b>Scale:</b> 1:50 @ A1 1:100 @ A3	<b>Job no:</b> 1093
<b>Drawing:</b> General Arrangement Existing Ground Floor Plan	<b>Drawing no:</b> 1093_GA-P-EX	<b>Rev.:</b> 2

Note : THIS DRAWING IS THE COPYRIGHT OF LACAZE ARCHITECTURE and shall not in any way be utilised or reproduced without their prior written consent. All dimensions are to be checked on site or in the workshop by the contractor prior to commencing any works. Work only to figured dimensions. Any discrepancies to be reported to the Architectural designer. DO NOT SCALE FROM THIS DRAWING FOR CONSTRUCTION PURPOSES.

NOT FOR CONSTRUCTION