

590 N

55 N

40 N

515 N

353395 E

353390 E

353415 E

353440 E

353465 E




353395 E

353390 E

353415 E

353440 E

353465 E

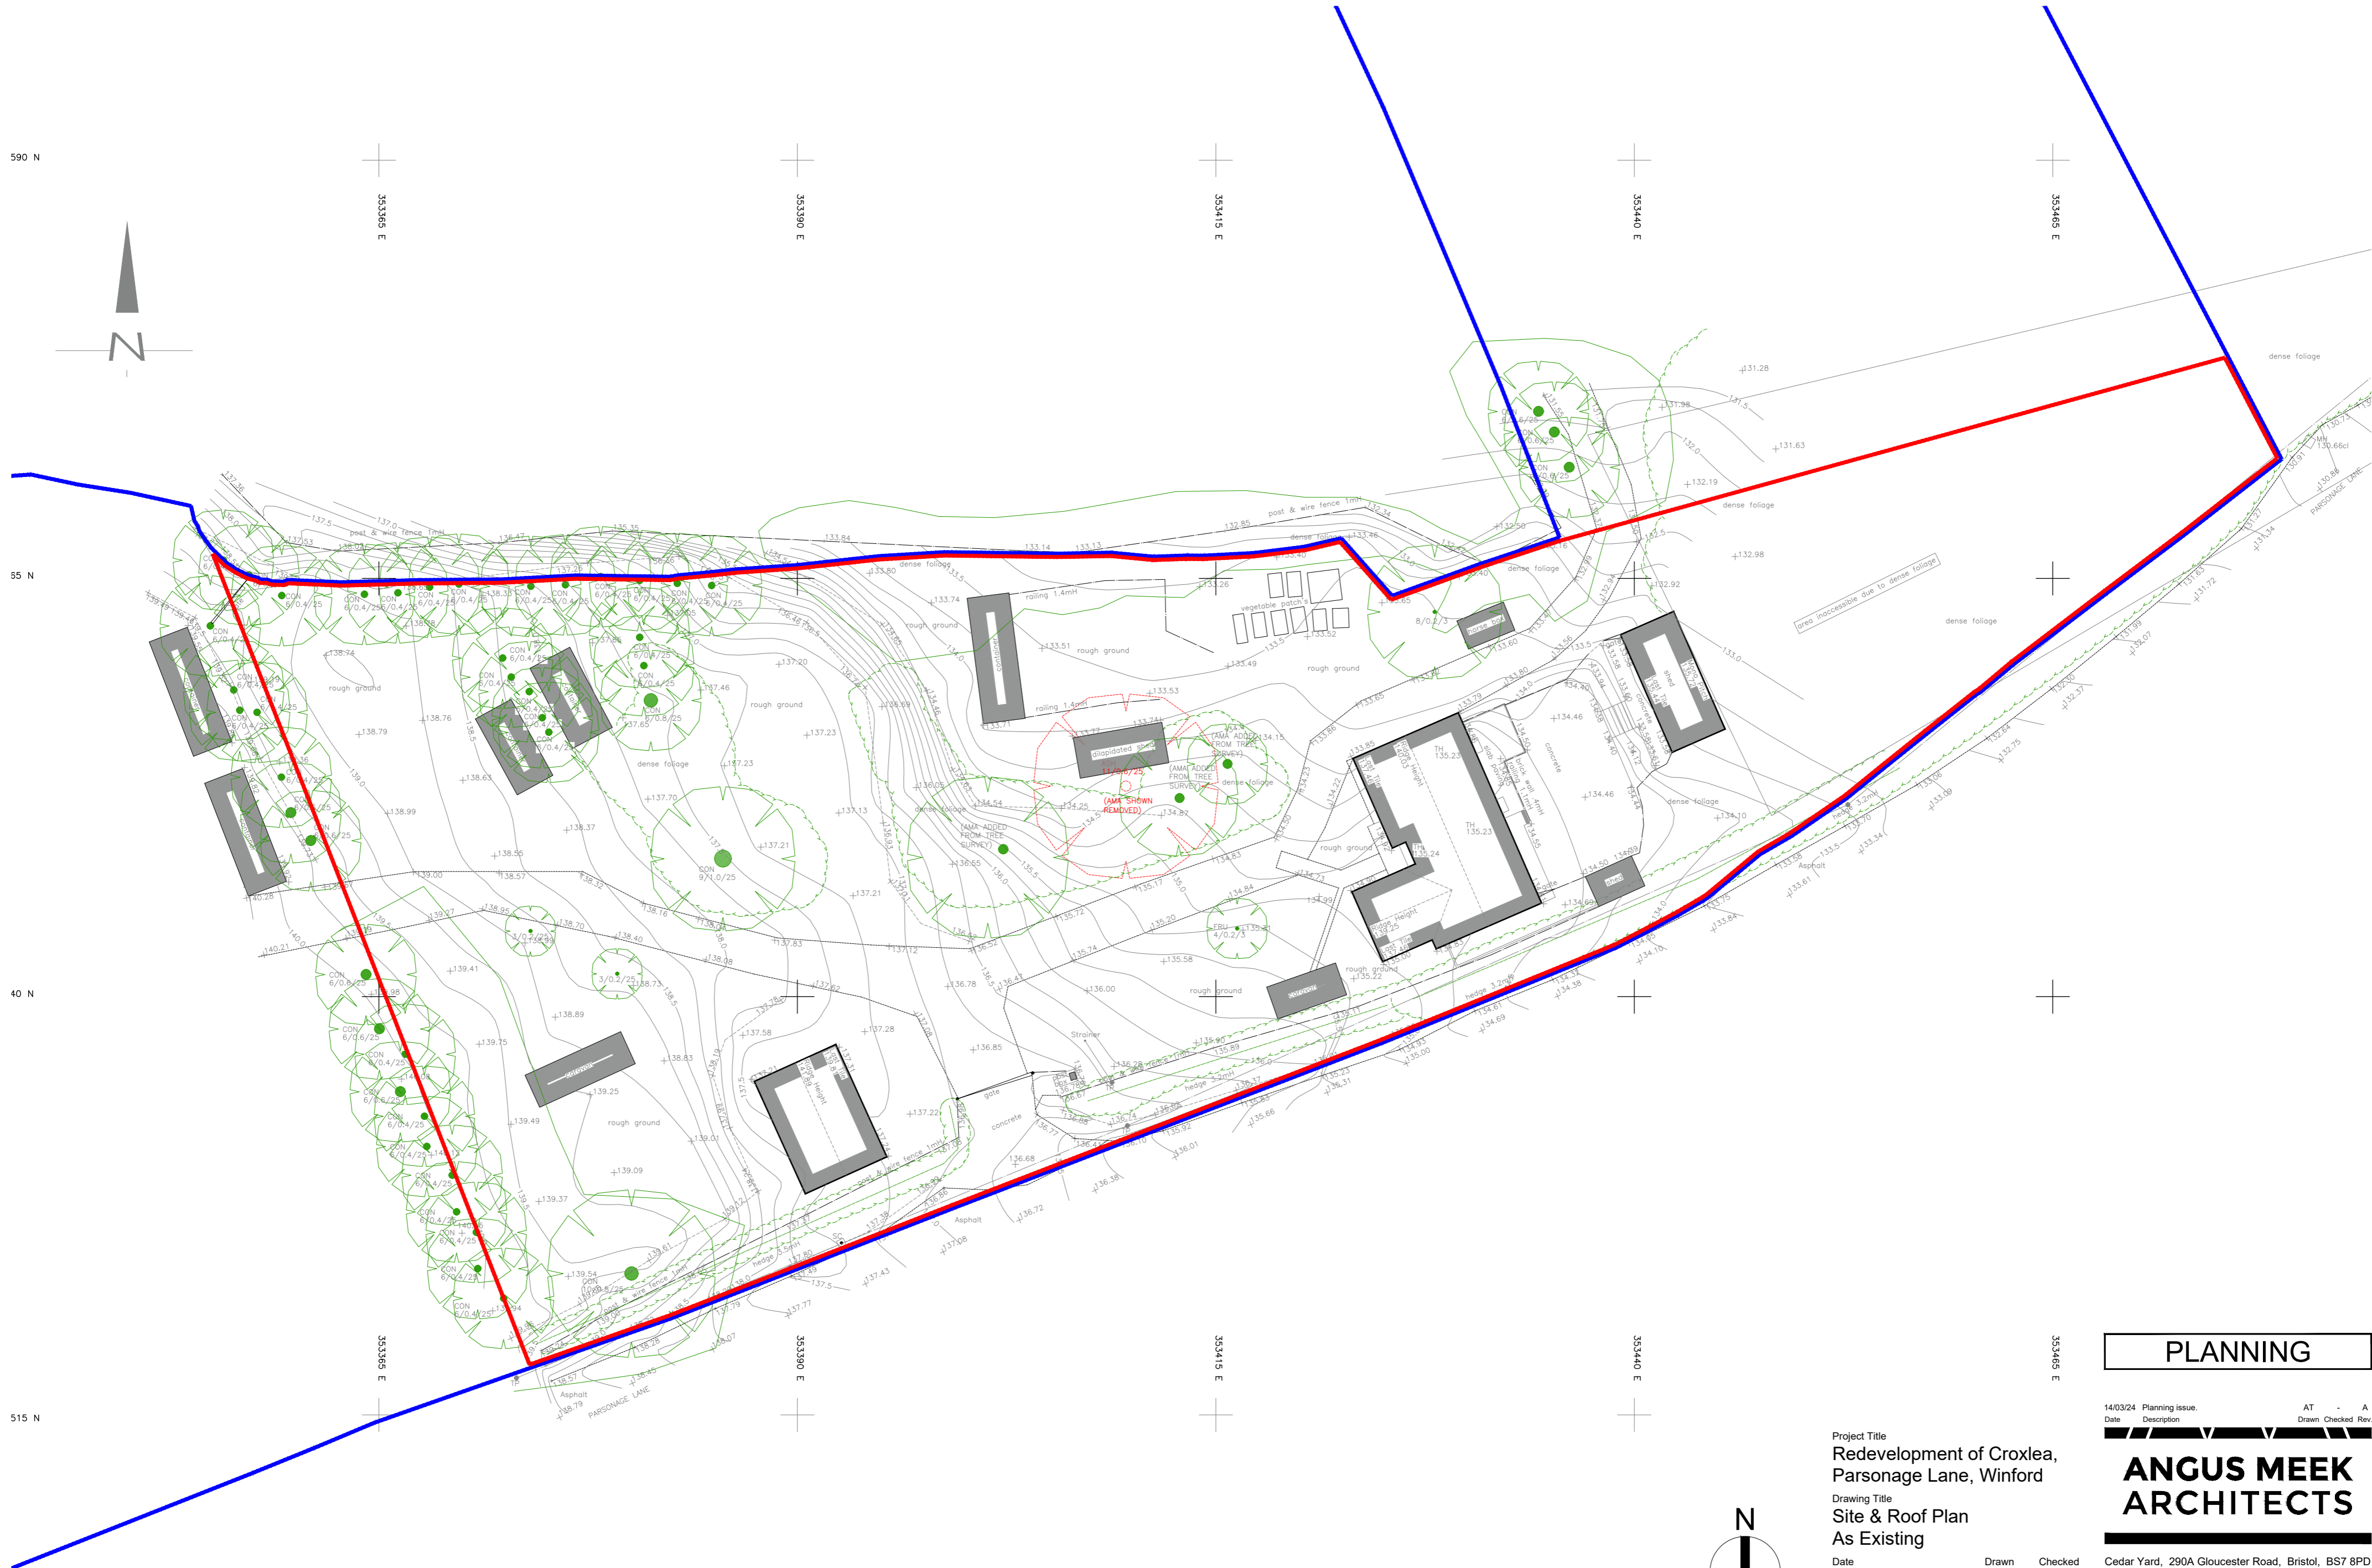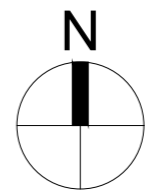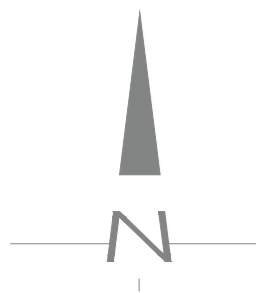

PLANNING

14/03/24 Planning Issue. AT - A
Date Description Drawn Checked Rev

ANGUS MEEK ARCHITECTS

Project Title
**Redevelopment of Croxlea,
Parsonage Lane, Winford**
Drawing Title
**Site & Roof Plan
As Existing**

Date
Feb 2024
Drawn
DM
Checked
AT

Cedar Yard, 290A Gloucester Road, Bristol, BS7 8PD
T 0117 942 82 86 E architecture@angusmeek.co.uk

Scale
1:250@A2

Project No. Drawing No. Rev.
2793 E.01 A

Not to be reproduced in part or whole, without consent. Any discrepancies to be reported to the architect. Contractors to verify all dimensions and sizes on site.