

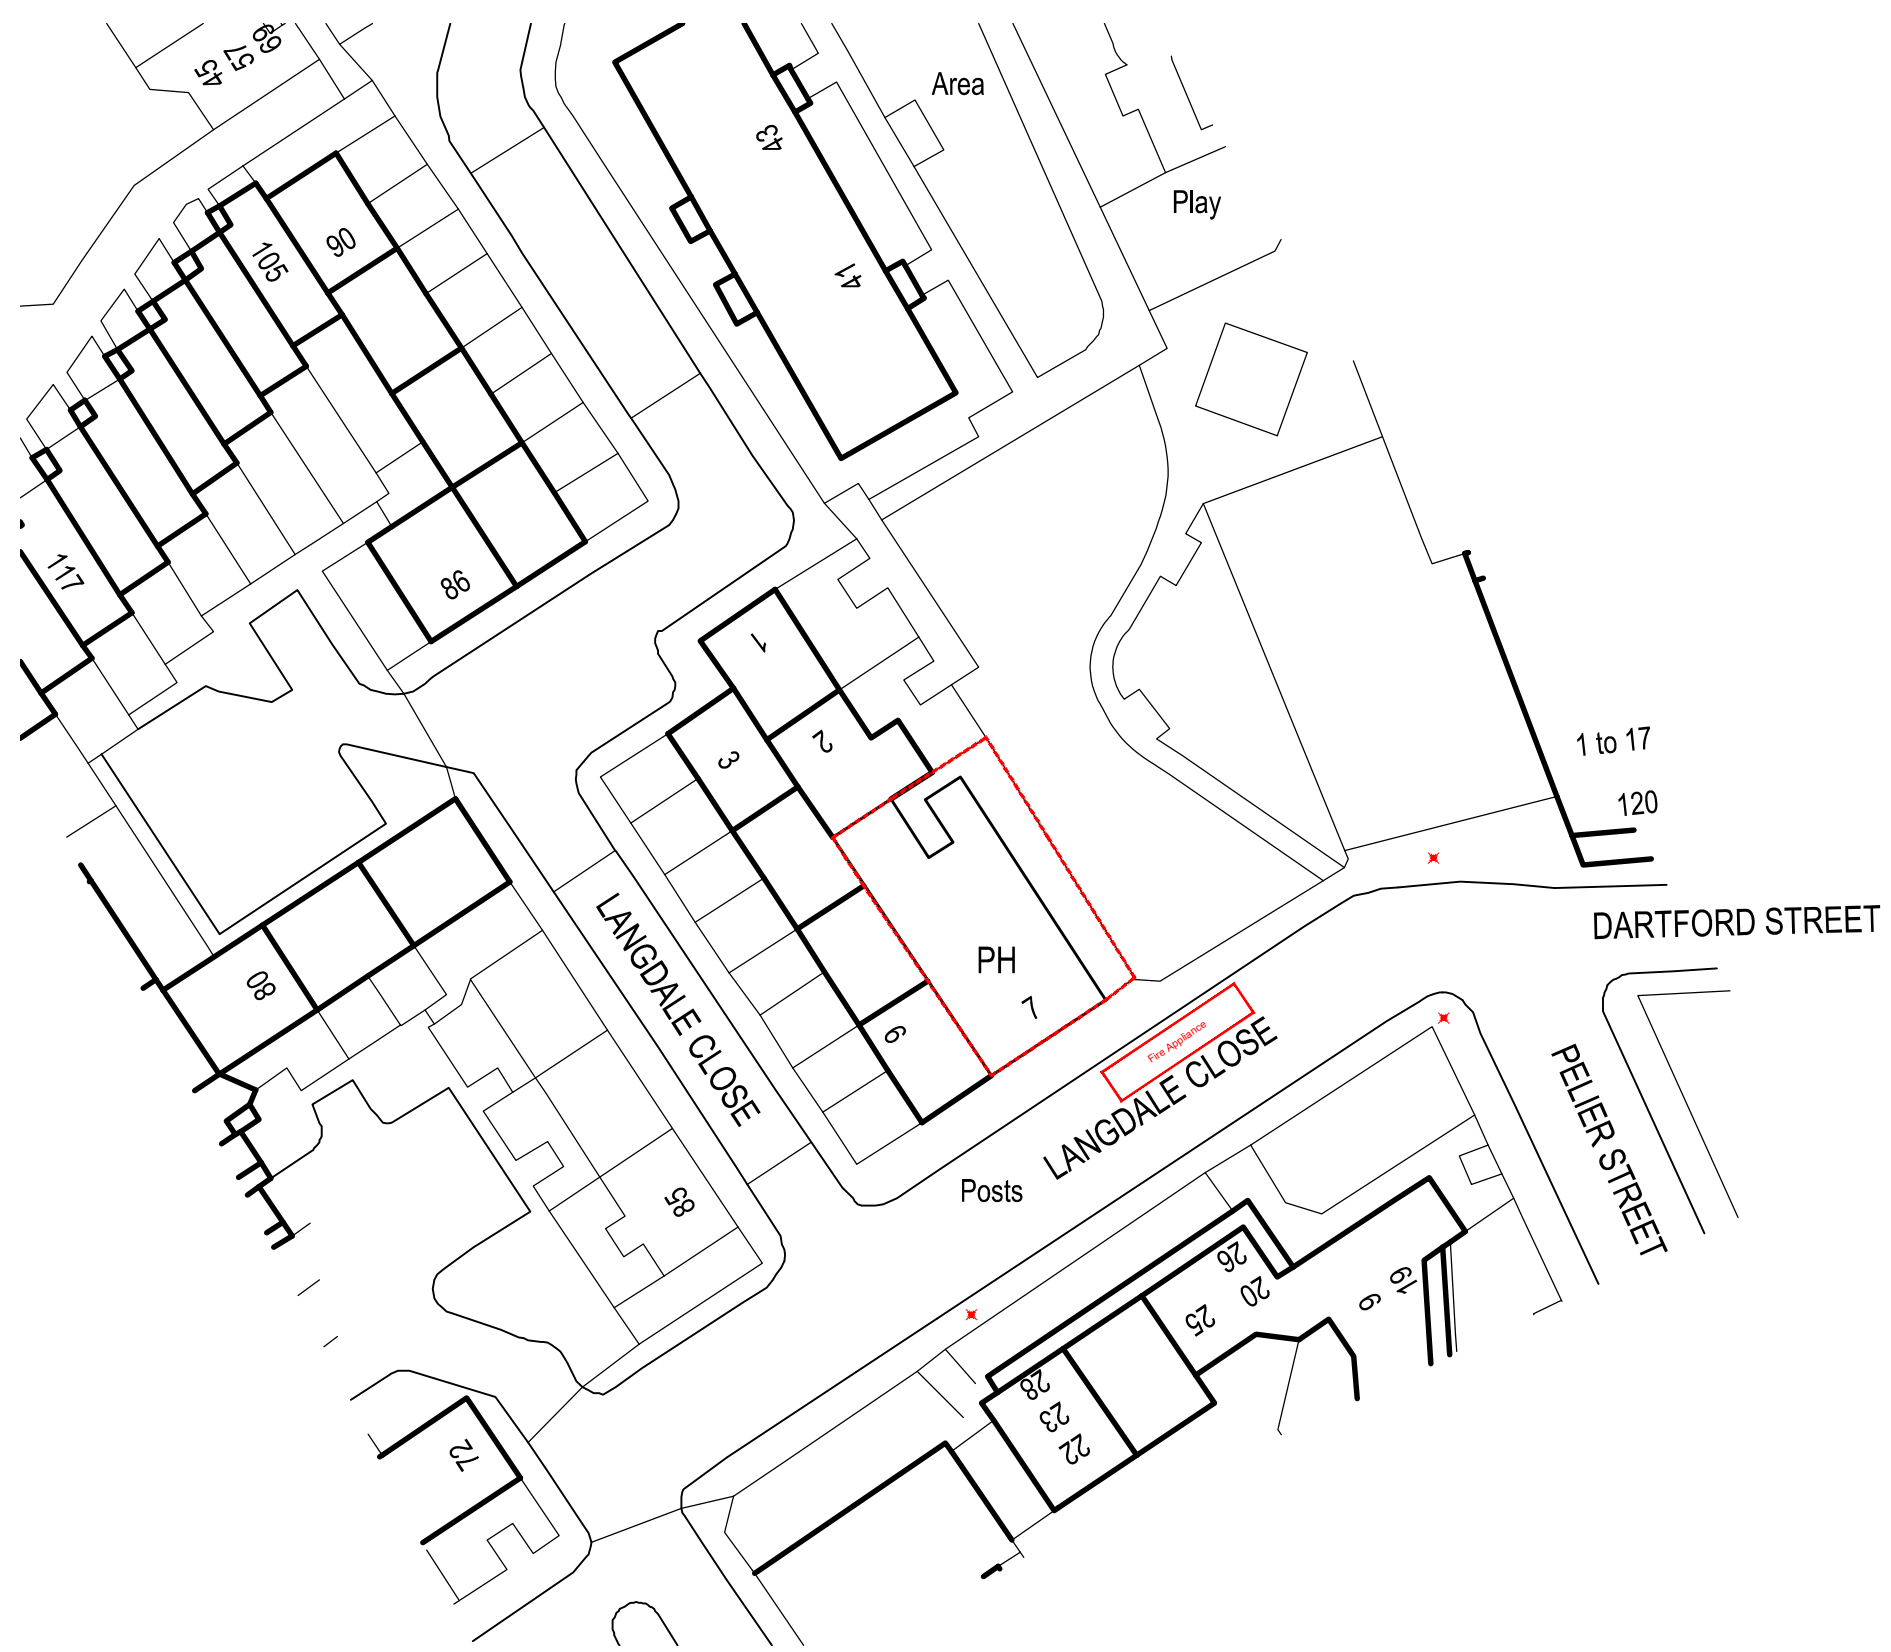


FOR CONSTRUCTION PURPOSES DO NOT SCALE FROM THIS DRAWING.
ALL DIMENSIONS TO BE CHECKED ON SITE. ANY DISCREPANCIES MUST BE
REPORTED TO THE ARCHITECT FOR VERIFICATION PRIOR TO
COMMENCEMENT OF THE EFFECTED WORKS. IF IN DOUBT ASK. THIS
DRAWING IS COPYRIGHT.

Rev No	Date	Revision note
P1	15th Mar '24	Preliminary issue

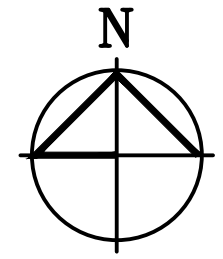

FD30	Fire check doors 30 min fire resistance	FIRE EXIT	Fire Exit Sign Comply with BS 5499
	Heat Detector comply with BS 5466 2:2003		Carbon Monoxide Detector
	SMOKE ALARM SYSTEM: To be designed to BS5839:Part 6:2019 Smoke alarm installation and commission certificates to be submitted to building control officer and client upon completion Fire alarm panel to be located near to front entrance, and manual call points to be located at front and rear doors.		Extract Vent
			Fire Escape Route
			Assembly Point
			Fire rated escape route

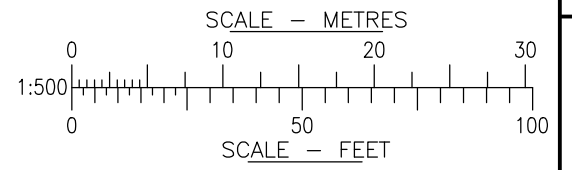

BROOK HOUSE
54A COWLEY MILL ROAD
UNBRIDGE U88 2FX

TEL: (01895) 272 446
FAX: (01895) 272 483
EMAIL: admin@jpbarchitects.co.uk

JOB TITLE		
Sir Robert Peel Public House 7 Langdale Close London SE17 3UF		
DRG TITLE		
Proposed Site plan		
SCALE @ A3	DATE	
1:500@A3	Mar '24	
JOB NO.	DRG NO.	REV
11291	301	P1