



FOR CONSTRUCTION PURPOSES DO NOT SCALE FROM THIS DRAWING.  
 ALL DIMENSIONS TO BE CHECKED ON SITE. ANY DISCREPANCIES MUST BE  
 REPORTED TO THE ARCHITECT FOR VERIFICATION PRIOR TO  
 COMMENCEMENT OF THE EFFECTED WORKS. IF IN DOUBT ASK. THIS  
 DRAWING IS COPYRIGHT.

Rev No	Date	Revision note
P1	15th Mar '24	Preliminary issue

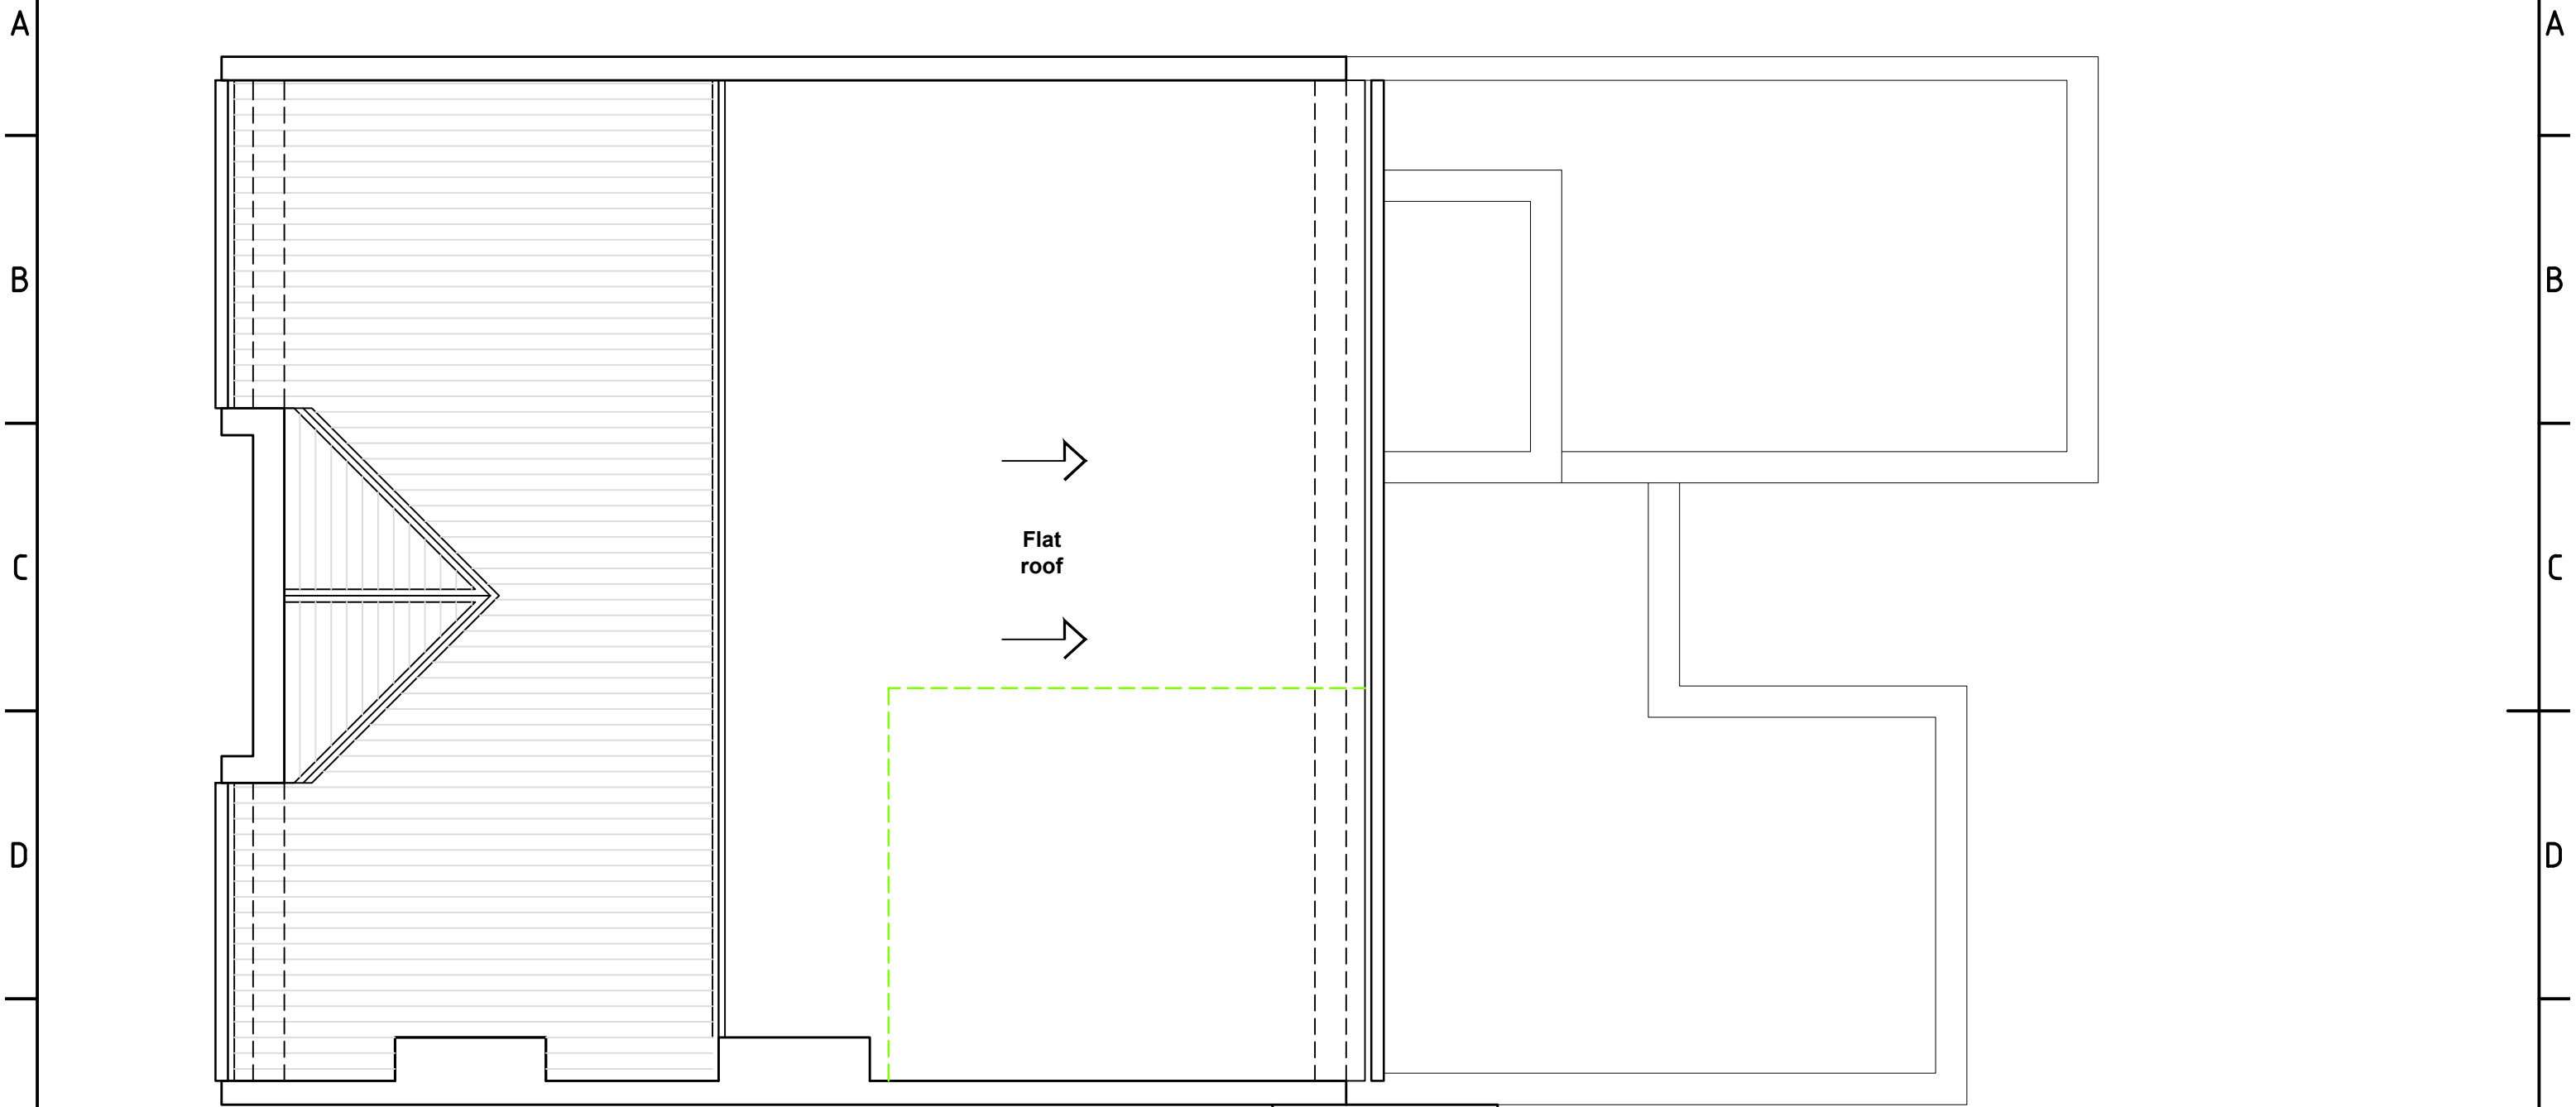

**EXISTING  
 ROOF PLAN**

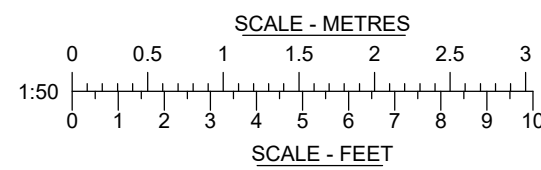

BROOK HOUSE  
 54A COWLEY MILL ROAD  
 UXBRIDGE UB8 2FX  
 TEL: (01895) 272 446  
 FAX: (01895) 272 483  
 EMAIL: admin@jpbarchitects.co.uk

JOB TITLE		
Sir Robert Peel Public House 7 Langdale Close London SE17 3UF		
DRG TITLE		
Existing Roof plan		
SCALE @ A3	DATE	
1:50@A3	Mar '24	
JOB NO.	DRG NO.	REV
11291	413	P1

A  
B  
C  
D  
E  
F

A  
B  
C  
D  
E  
F