

FOR CONSTRUCTION PURPOSES DO NOT SCALE FROM THIS DRAWING.
ALL DIMENSIONS TO BE CHECKED ON SITE. ANY DISCREPANCIES MUST BE
REPORTED TO THE ARCHITECT FOR VERIFICATION PRIOR TO
COMMENCEMENT OF THE EFFECTED WORKS. IF IN DOUBT ASK. THIS
DRAWING IS COPYRIGHT.

Rev No	Date	Revision note
P1	15th Mar '24	Preliminary issue

A

B

C

D

E

F

A


B

C


D

E

F

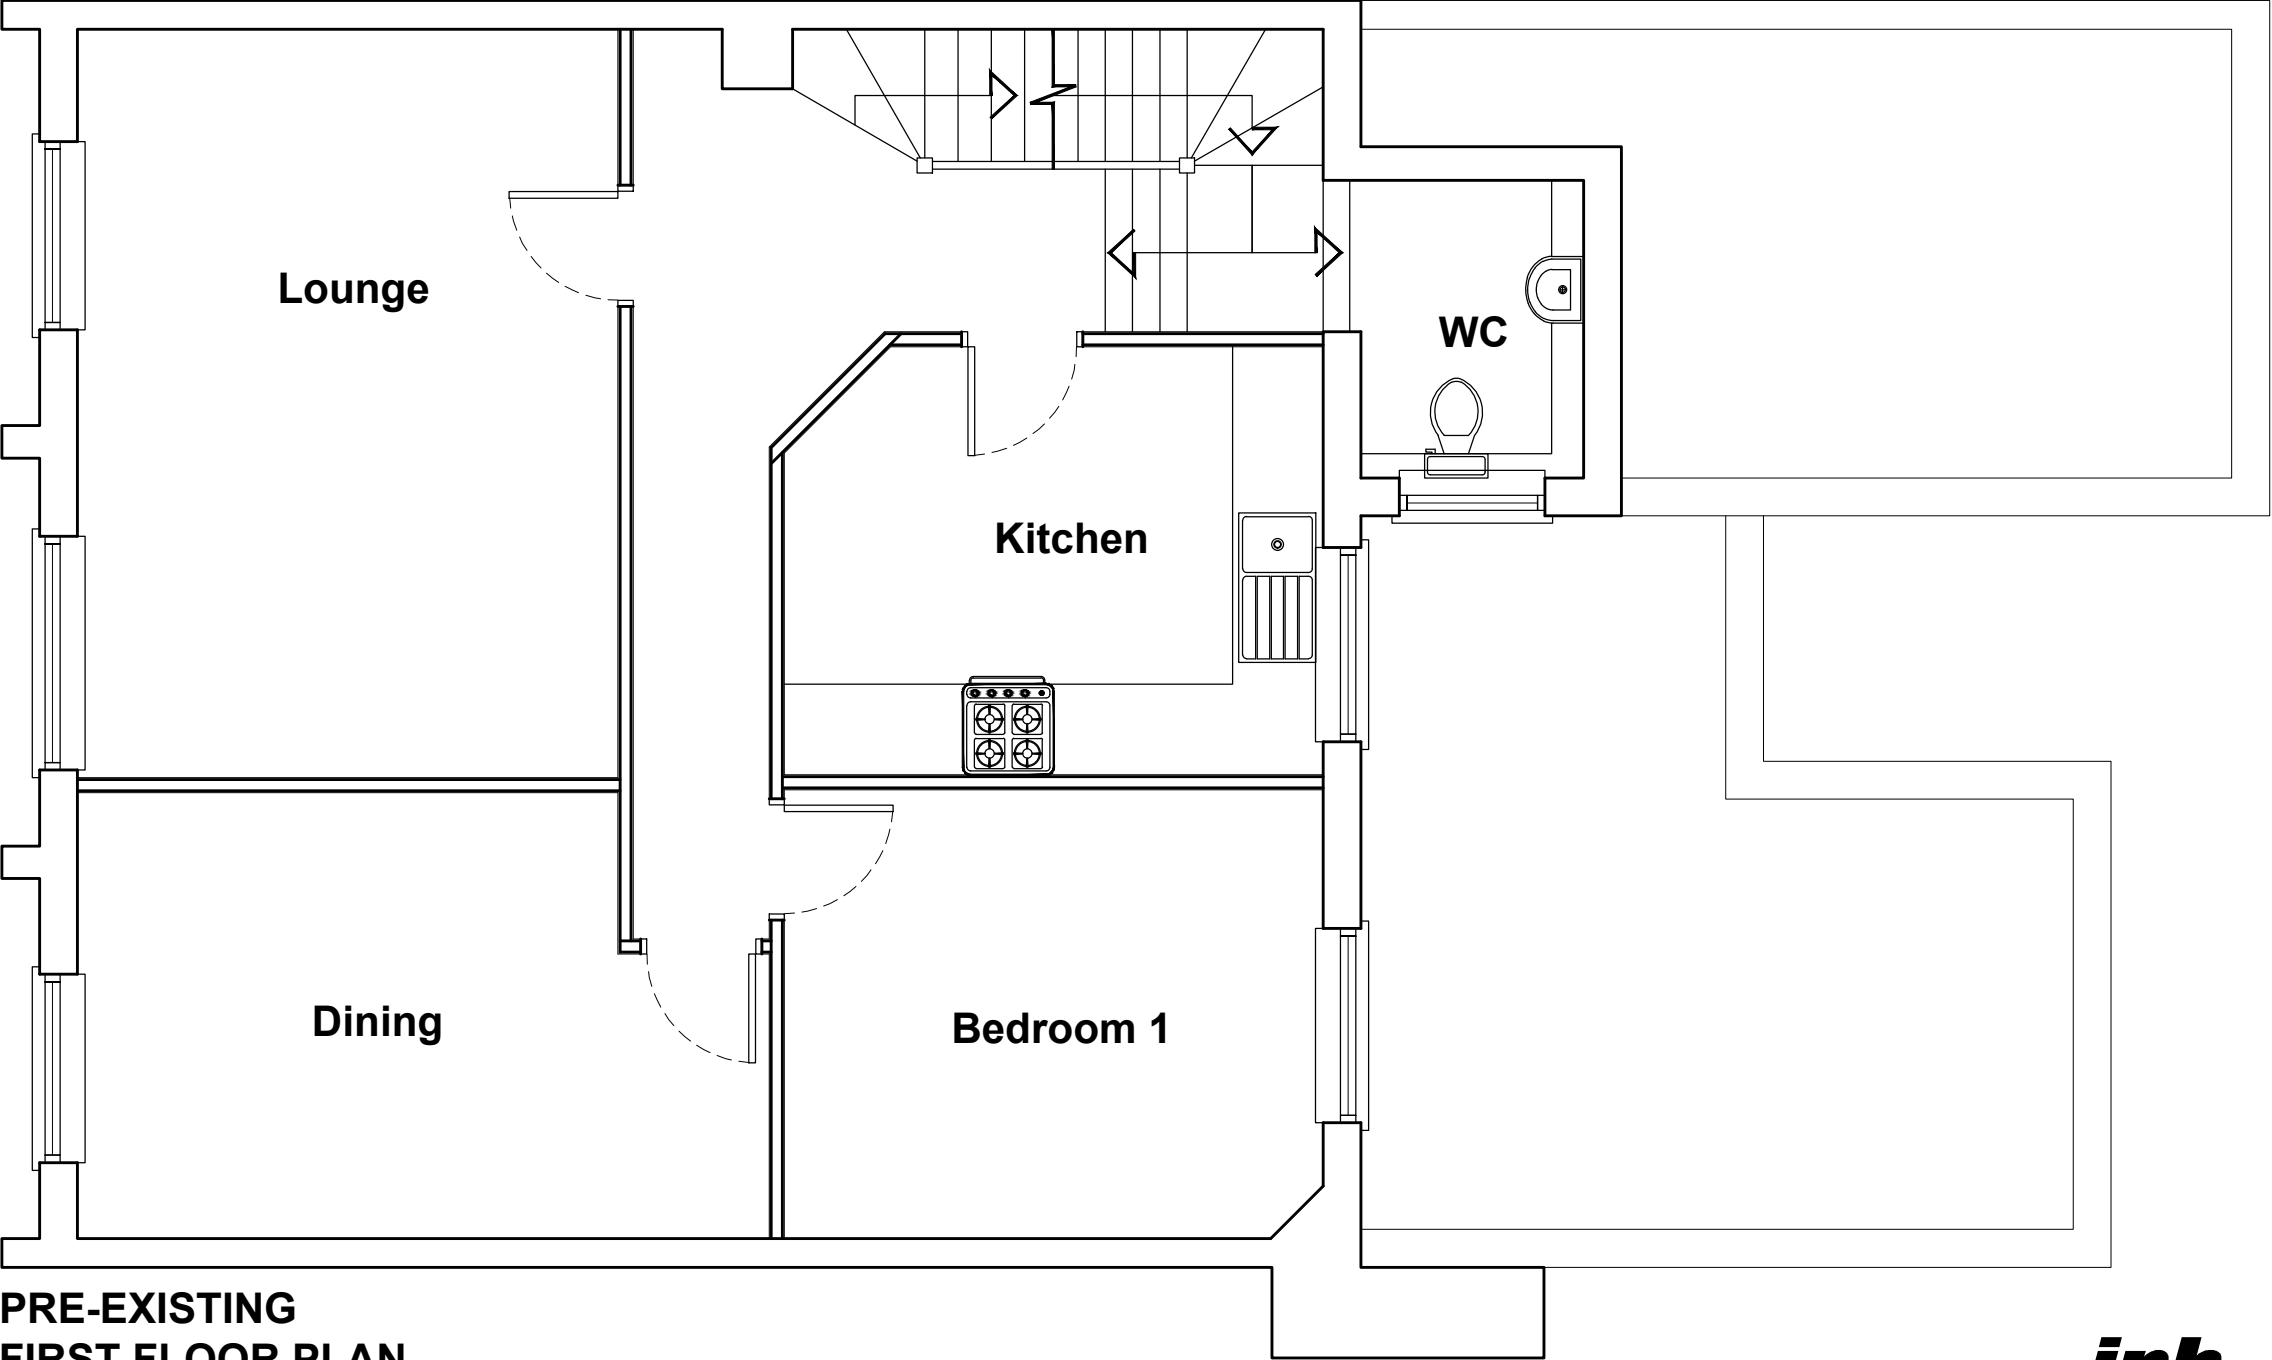

**PRE-EXISTING
FIRST FLOOR PLAN**

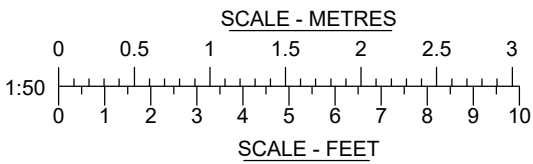

BROOK HOUSE
54A COWLEY MILL ROAD
UXBRIDGE UB8 2FX

TEL: (01895) 272 446
FAX: (01895) 272 483
EMAIL: admin@jpbarchitects.co.uk

JOB TITLE		
Sir Robert Peel Public House 7 Langdale Close London SE17 3UF		
DRG TITLE		
Pre-Existing First floor plan		
SCALE @ A3	DATE	
1:50@A3	Mar '24	
JOB NO.	DRG NO.	REV
11291	311	P1