

Do not scale from this drawing for the purpose of construction. Work to indicat dimensions only. All dimensions to be confirmed on site. This drawing is to be read conjunction with other drawings in this series and all relevant consultants drawings a documentation where applicable. This drawing has been produced for the specific cile and project identified below and is not intended for use by any other person or for a other purpose other than indicated on this drawing. Please report any discrepancy

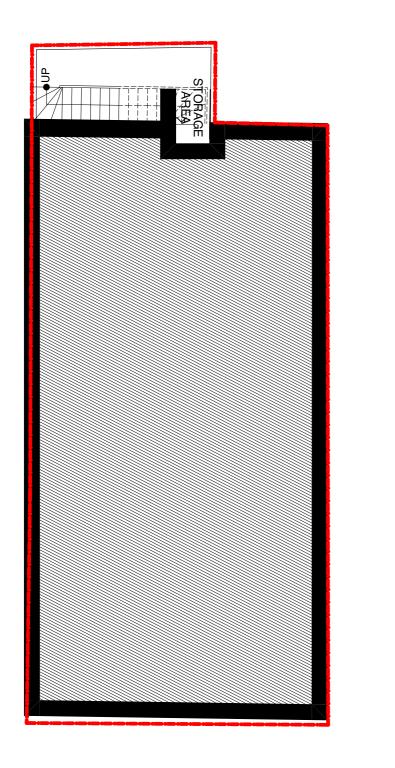


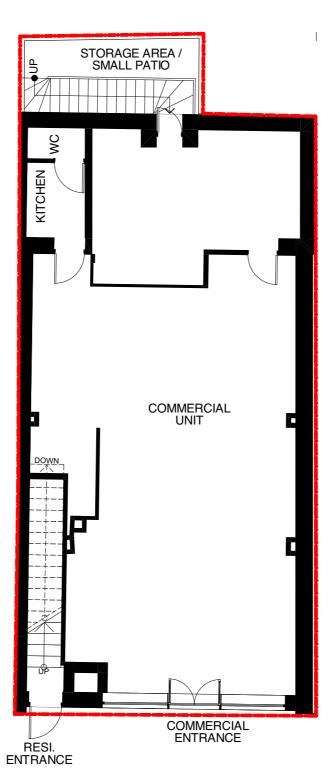

2322-P-003





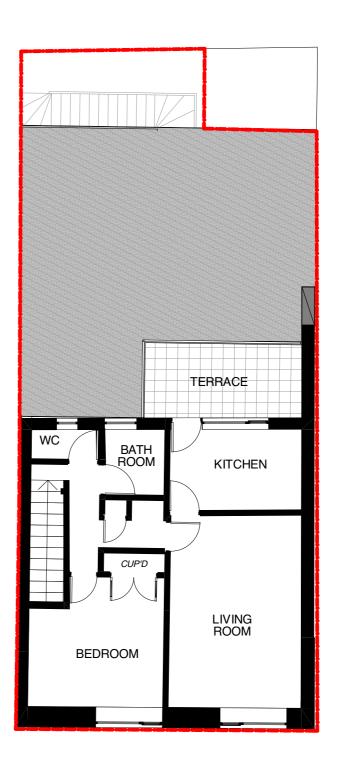

BASEMENT FLOOR PLAN 1:100

M. BARNES

GROUND FLOOR PLAN 1:100

FIRST FLOOR PLAN

1:100



REFURBISHMENT & EXTENSION AT 4 CHURCH PLACE	Status PLA	NNING
Drawing Title EXISTING FLOOR PLANS	Date of Issue 23/02/2024	Scale 1:100 @ A3