





1:100 Ground Floor Plan - Proposed

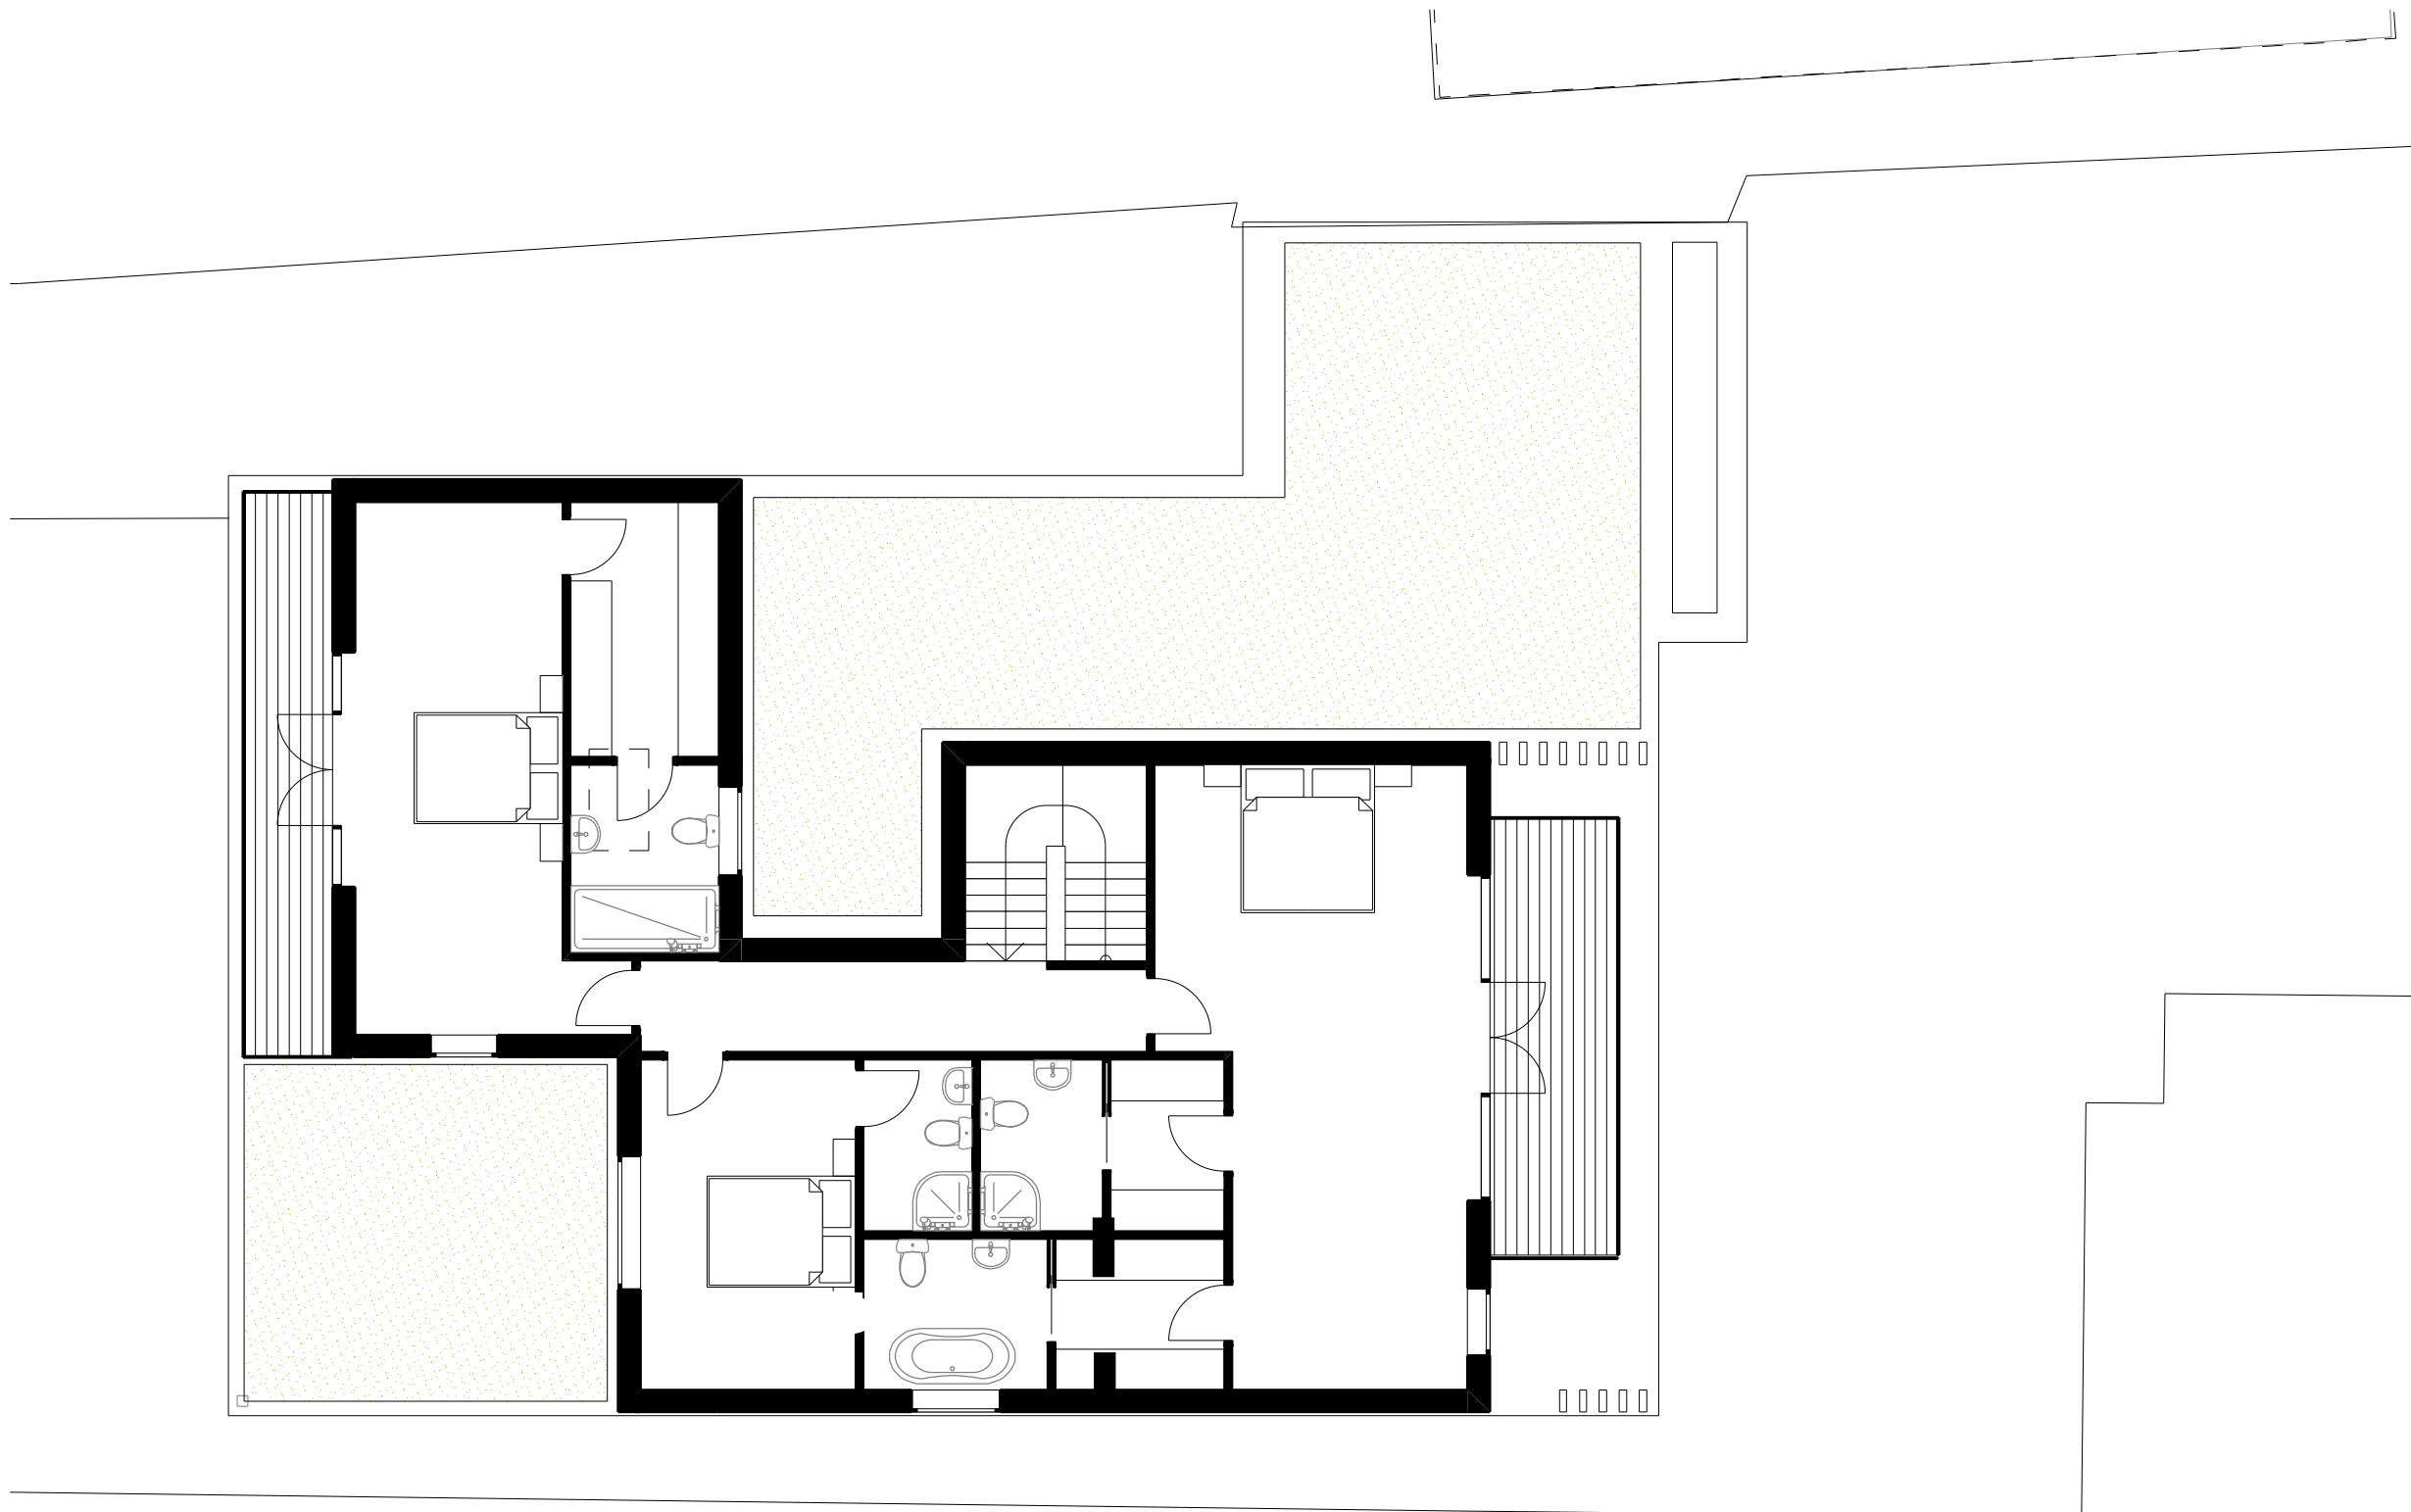

1:100 First Floor Plan - Proposed

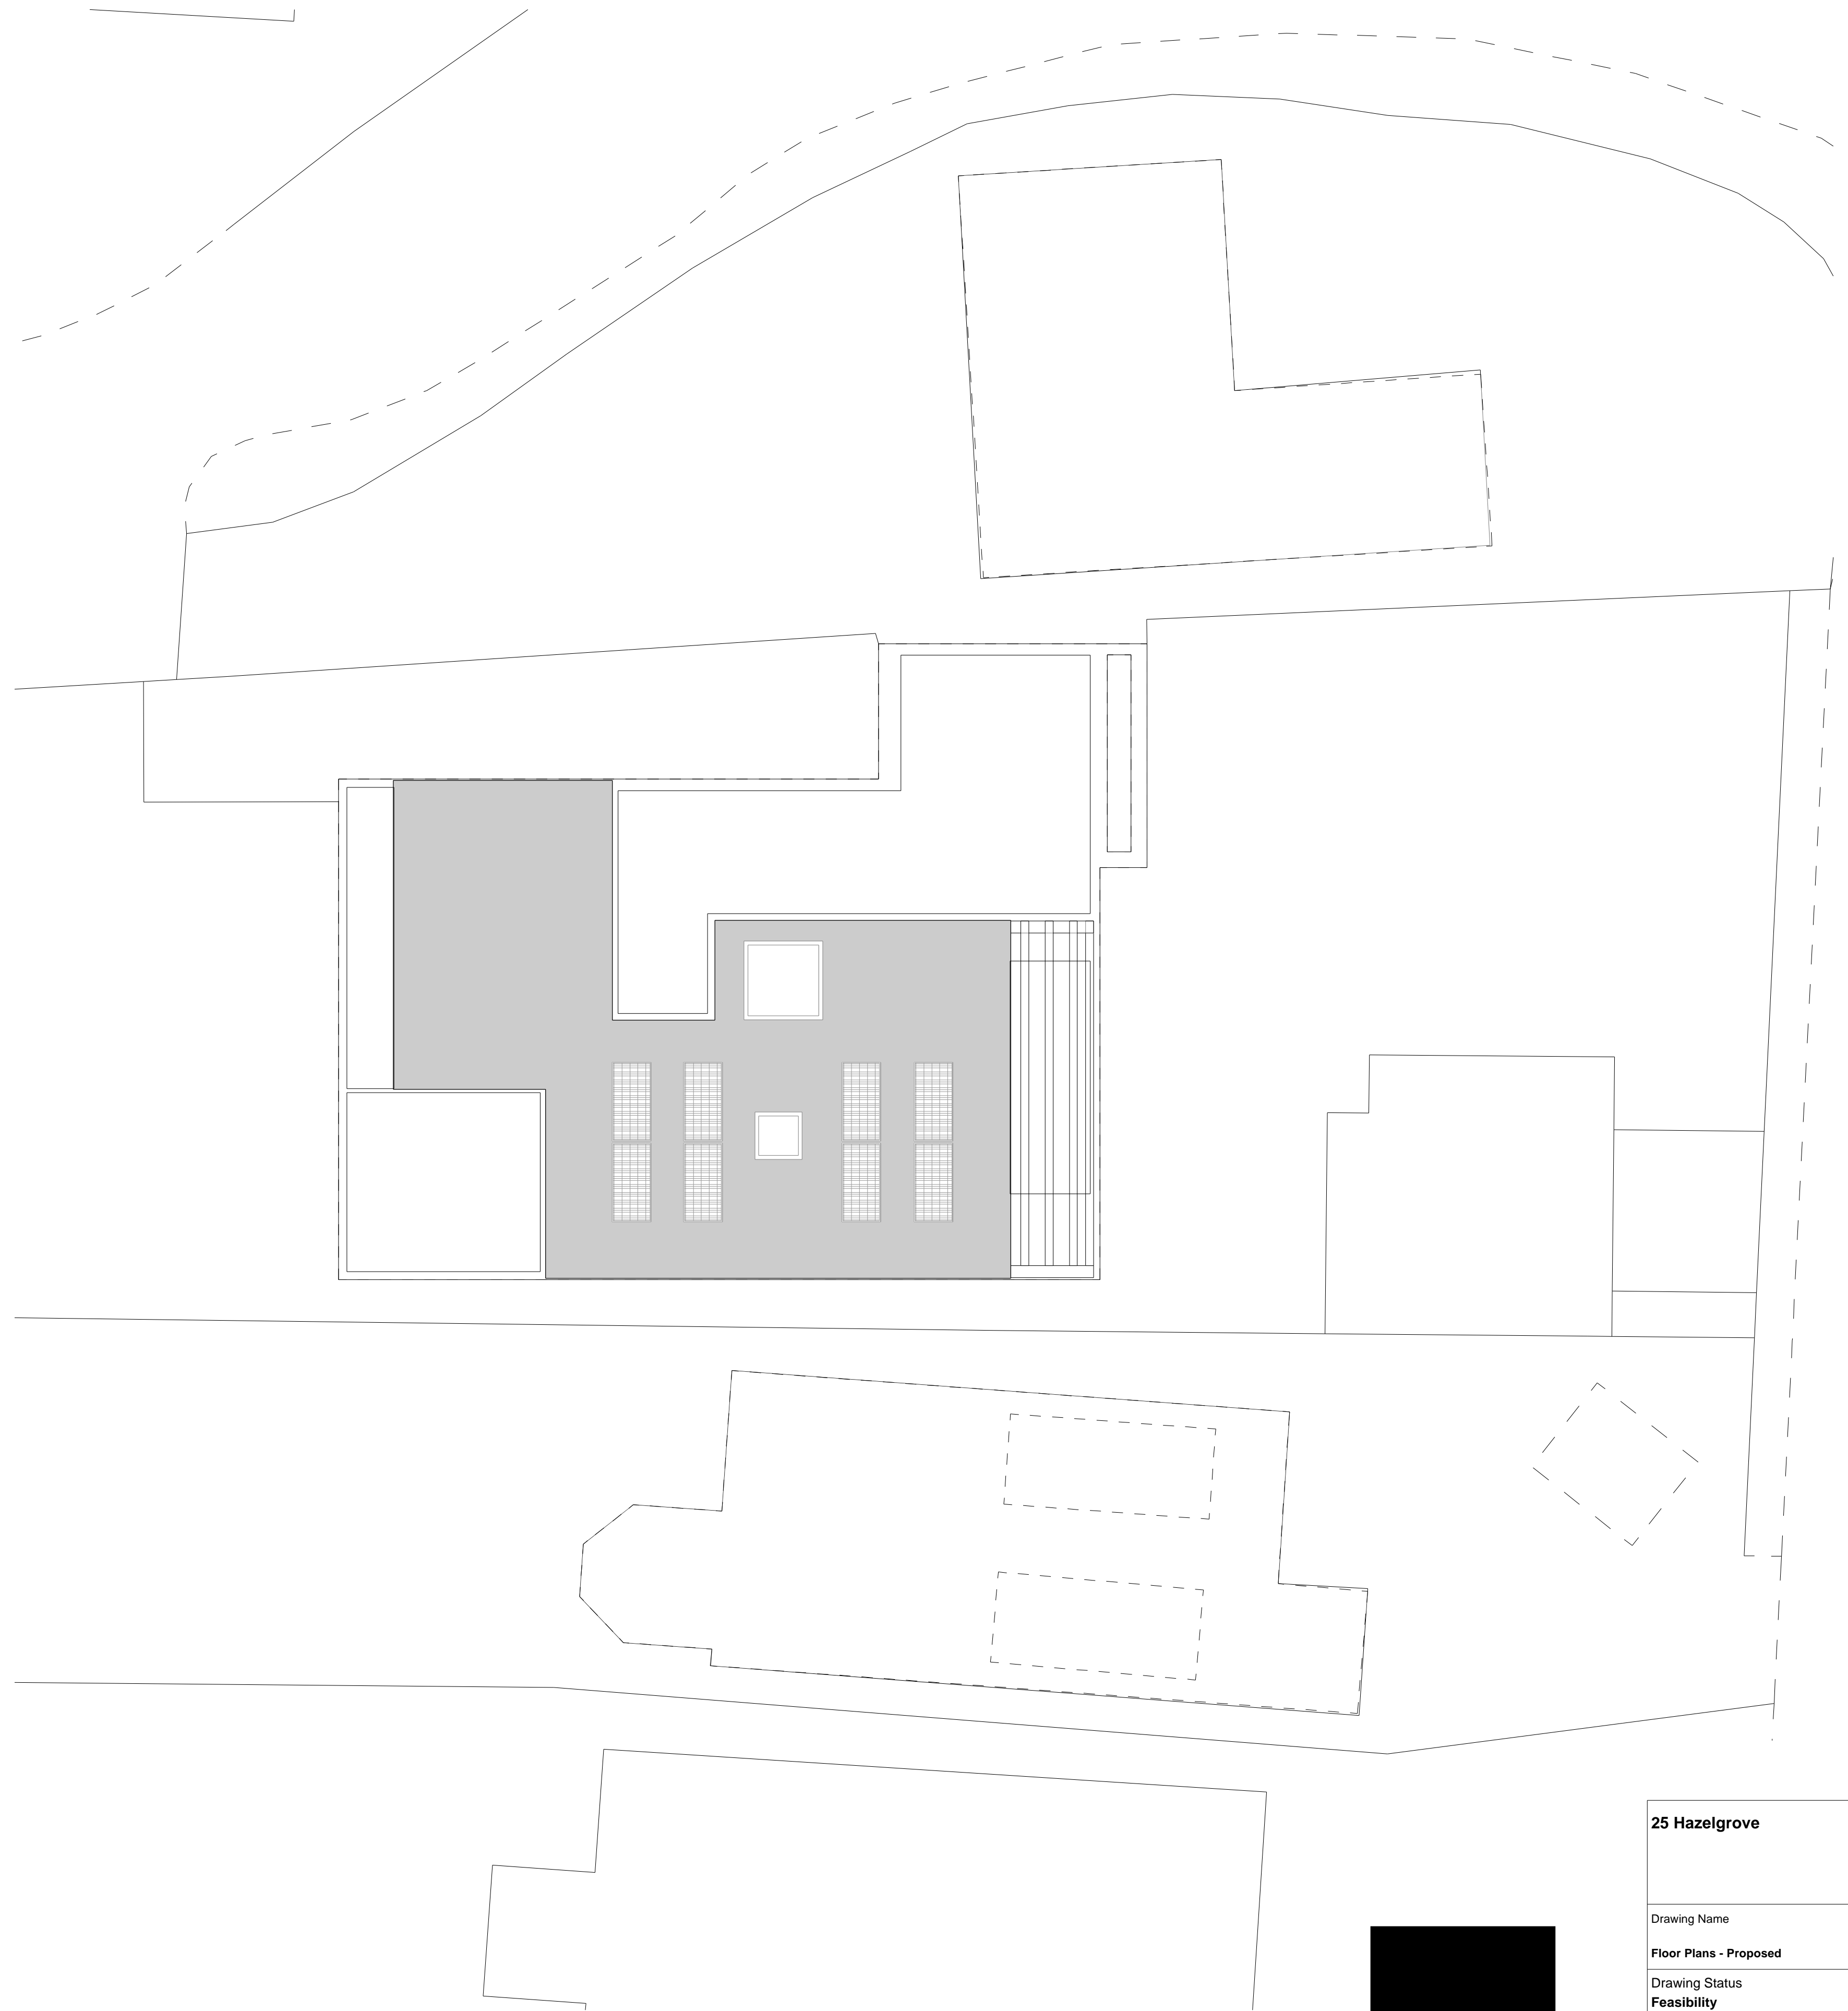

1:100 Roof Plan - Proposed

  

25 Hazelgrove

Drawing Name

Floor Plans - Proposed

Drawing Status

Feasibility

Date

08/07/22

Drawing Scale

1:100

Layout ID

0201

Revision

01 - WIP