




SOUTH ELEVATION

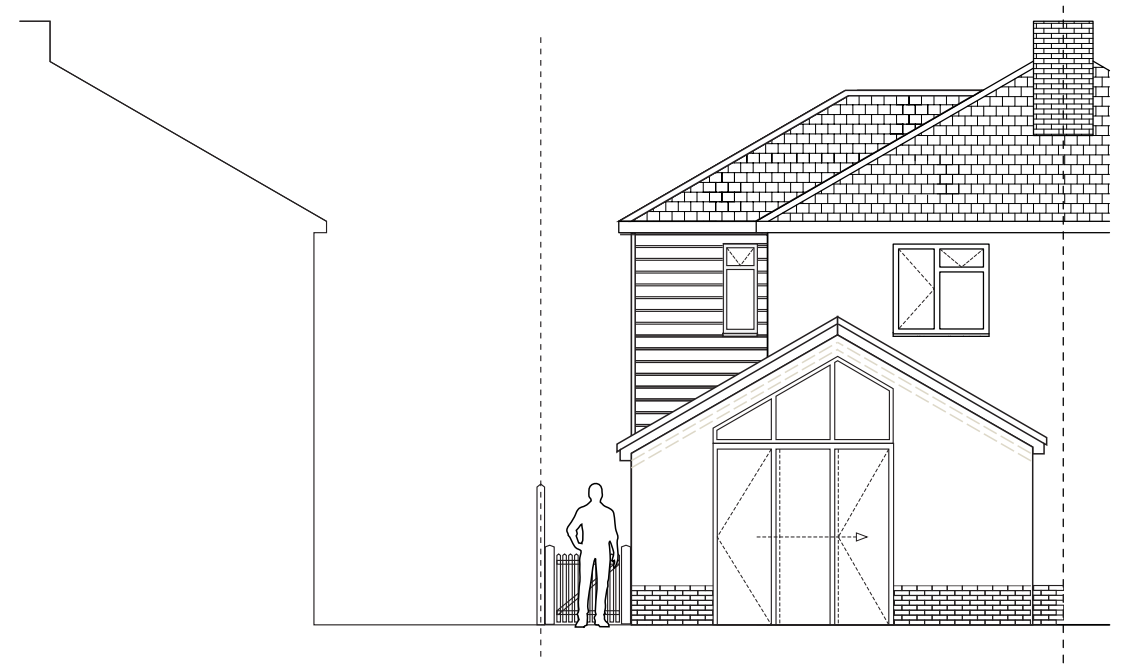

NORTH ELEVATION

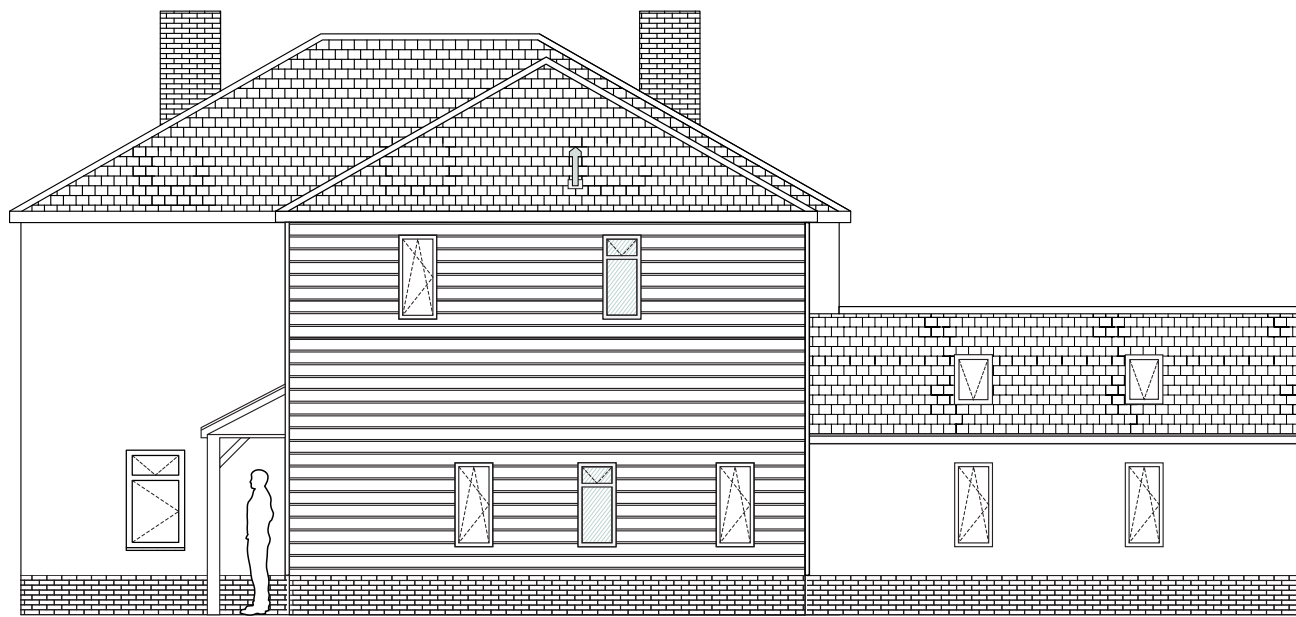

EAST ELEVATION

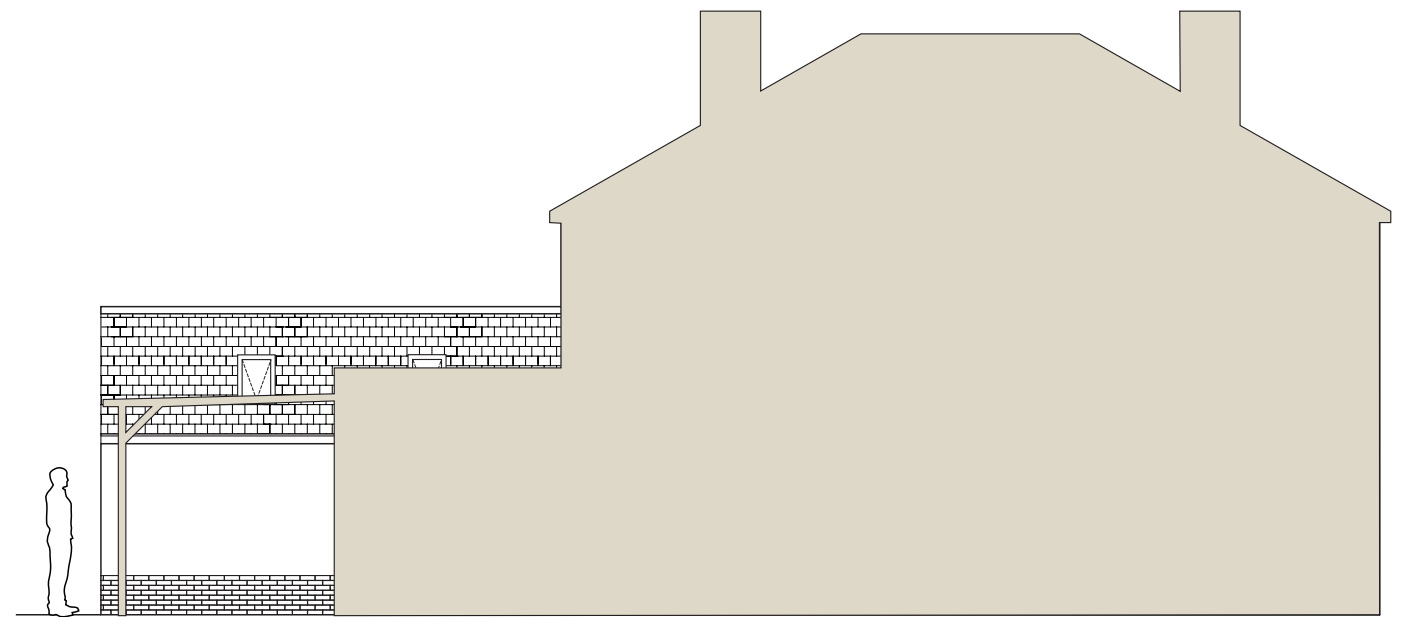

WEST ELEVATION

1m 2m 3m 4m 5m 10m 15m 20m

1m 2m 3m 4m 5m 10m 15m 20m

16 Northney Road
Hayling Island
PO11 0ND

**PROPOSED
ELEVATIONS**

Revisions: a) Revised from version 25/01/2024

 © Copyright
All rights reserved.
Hockenhauser

HOCKENHAUSER

CONTACT 07876456340
tom@hockenhauser.com

Scale: A3 = 1:100
Drawn: TH
Date: 04/03/2024

88088-01-003b