


**EXISTING TREES & HEDGES:**

- T1 - Lawson's Cypress (*Cyresses*) - SICK - REMOVE
- T2 - Lawson's Cypress (*Cyresses*) - SICK - REDUCE/REVIVE
- T3 - Bay Laurel (*Laurels*) - HEALTHY - REDUCE CROWN
- T4 - Cherry Laurel (*Prunus*) - HEALTHY - PRUNE
- T5 - Saucer Magnolia (*Magnolia*) - SICK/OVER GROWN - REMOVE  
AND REPLACE WITH ALTERNATIVE TYPE AND POSITION
- T6 - European Mountain-Ash (*Sorbus*) - UNHEALTHY - REVIVE
- T7 - Culver's Root (*Viburnum Farreri*)  
REMOVE AND REPLACE WITH ALTERNATIVE SPECIES RELOCATED TO  
MORE SUITABLE POSITION
- H8 - Mixed Variety Hedge (*Box leaf Honeysuckle, Californian  
Privet, Evergreen Spindle, Bay Laurel*) -  
ATTEMPT REDUCTION OF WIDTH BUT LIKELY TO FAIL / REMOVE

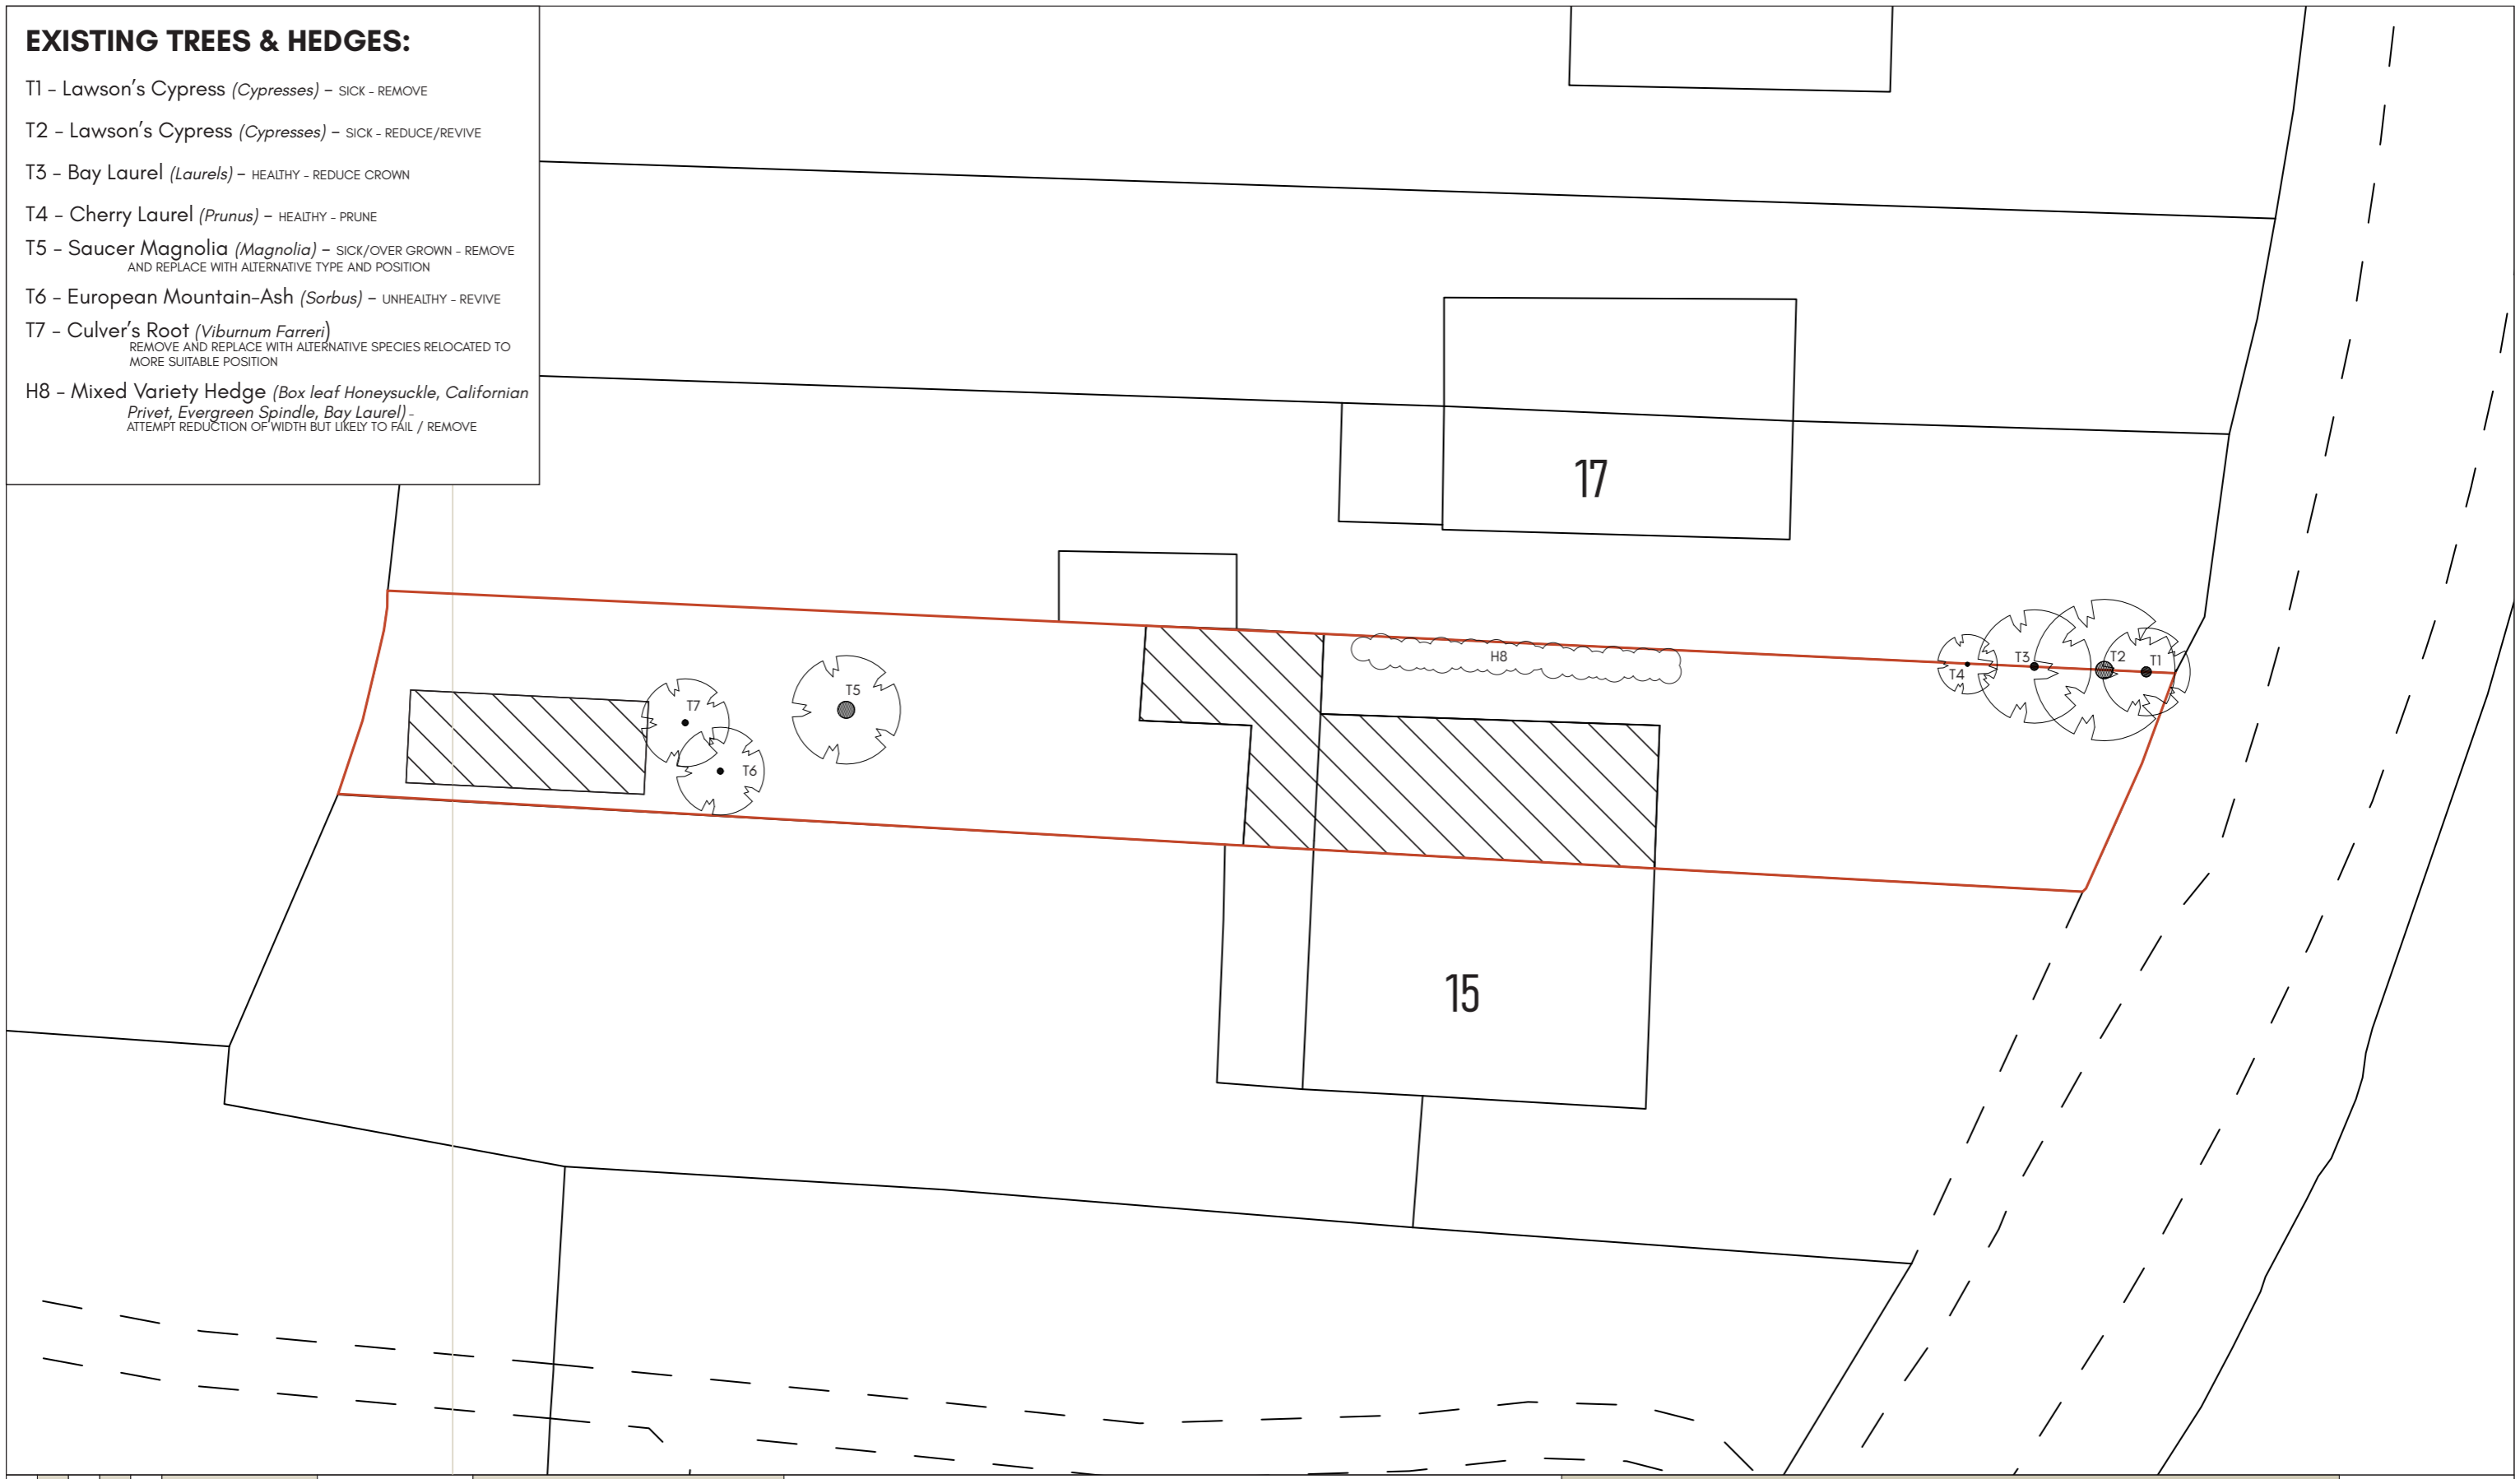


1m 2m 3m 4m 5m 10m 15m 25m 50m 75m

16 Northney Road  
Hayling Island  
PO11 0ND

**EXISTING  
SITE PLAN**

Revisions: a)

 © Copyright  
All rights reserved.  
Hockenhauser

**HOCKENHAUSER**

CONTACT 07876456340  
tom@hockenhauser.com



Scale: A3 = 1:200 A1 = 1:100  
Drawn: TH  
Date: 04/03/2024

**88088-01-006**