
 


PROPOSED EAST ELEVATION - SECTION

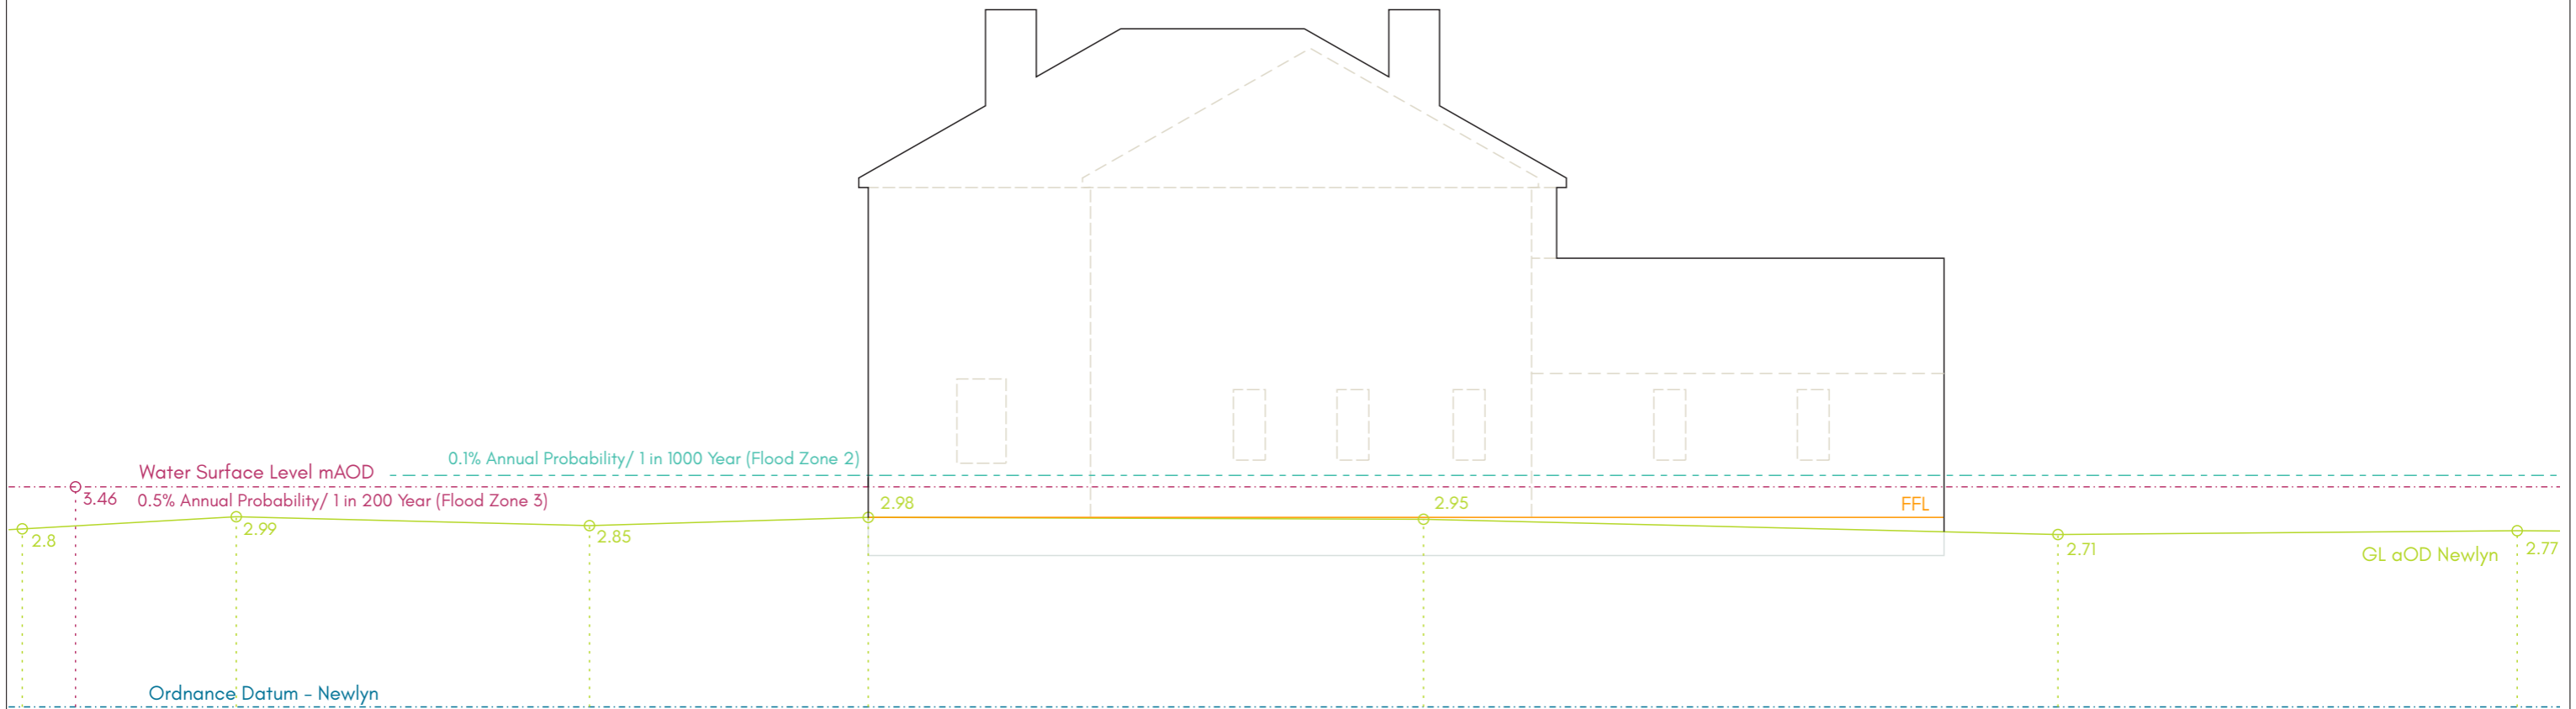

16 Northney Road  
Hayling Island  
PO11 0ND

LEVELS -  
FLOOD RISK

Revisions: a) Revised from version 25/01/2024

 © Copyright  
All rights reserved.  
Hockenhauser

**HOCKENHAUSER**

CONTACT 07876456340  
tome@hockenhauser.com

Scale: A3 = 1:100  
Drawn: TH  
Date: 04/03/2024

88088-01-009