


66 THE AVENUE, WRAWINGHALL
BUCKS., HP18 9LE.

FIRST FLOOR PLAN - PROPOSED.

DATE: - MARCH 2024. DRAWING NUMBER
SCALE: - 1:50 @ A3. 9A.

 


GENERAL NOTES :-

1. COPYRIGHT FOR ALL THESE DRAWINGS SHALL REMAIN WITH THE DESIGNER. THEY MAY NOT BE REPRODUCED OR USED FOR ANY PURPOSE OTHER THAN THAT INTENDED.
2. THESE DRAWINGS ARE BASED ON INFORMATION SUPPLIED BY OTHERS TOGETHER WITH PHOTOS TAKEN ON SITE. AMEND SCALING FROM THESE DRAWINGS & VERIFY DIMENSIONS & LEVELS ON SITE & IN PARTICULAR ANY MARKED JBS - *

(C)

REVISIONS :-

A - MARCH '24 - FINAL DRAWING.

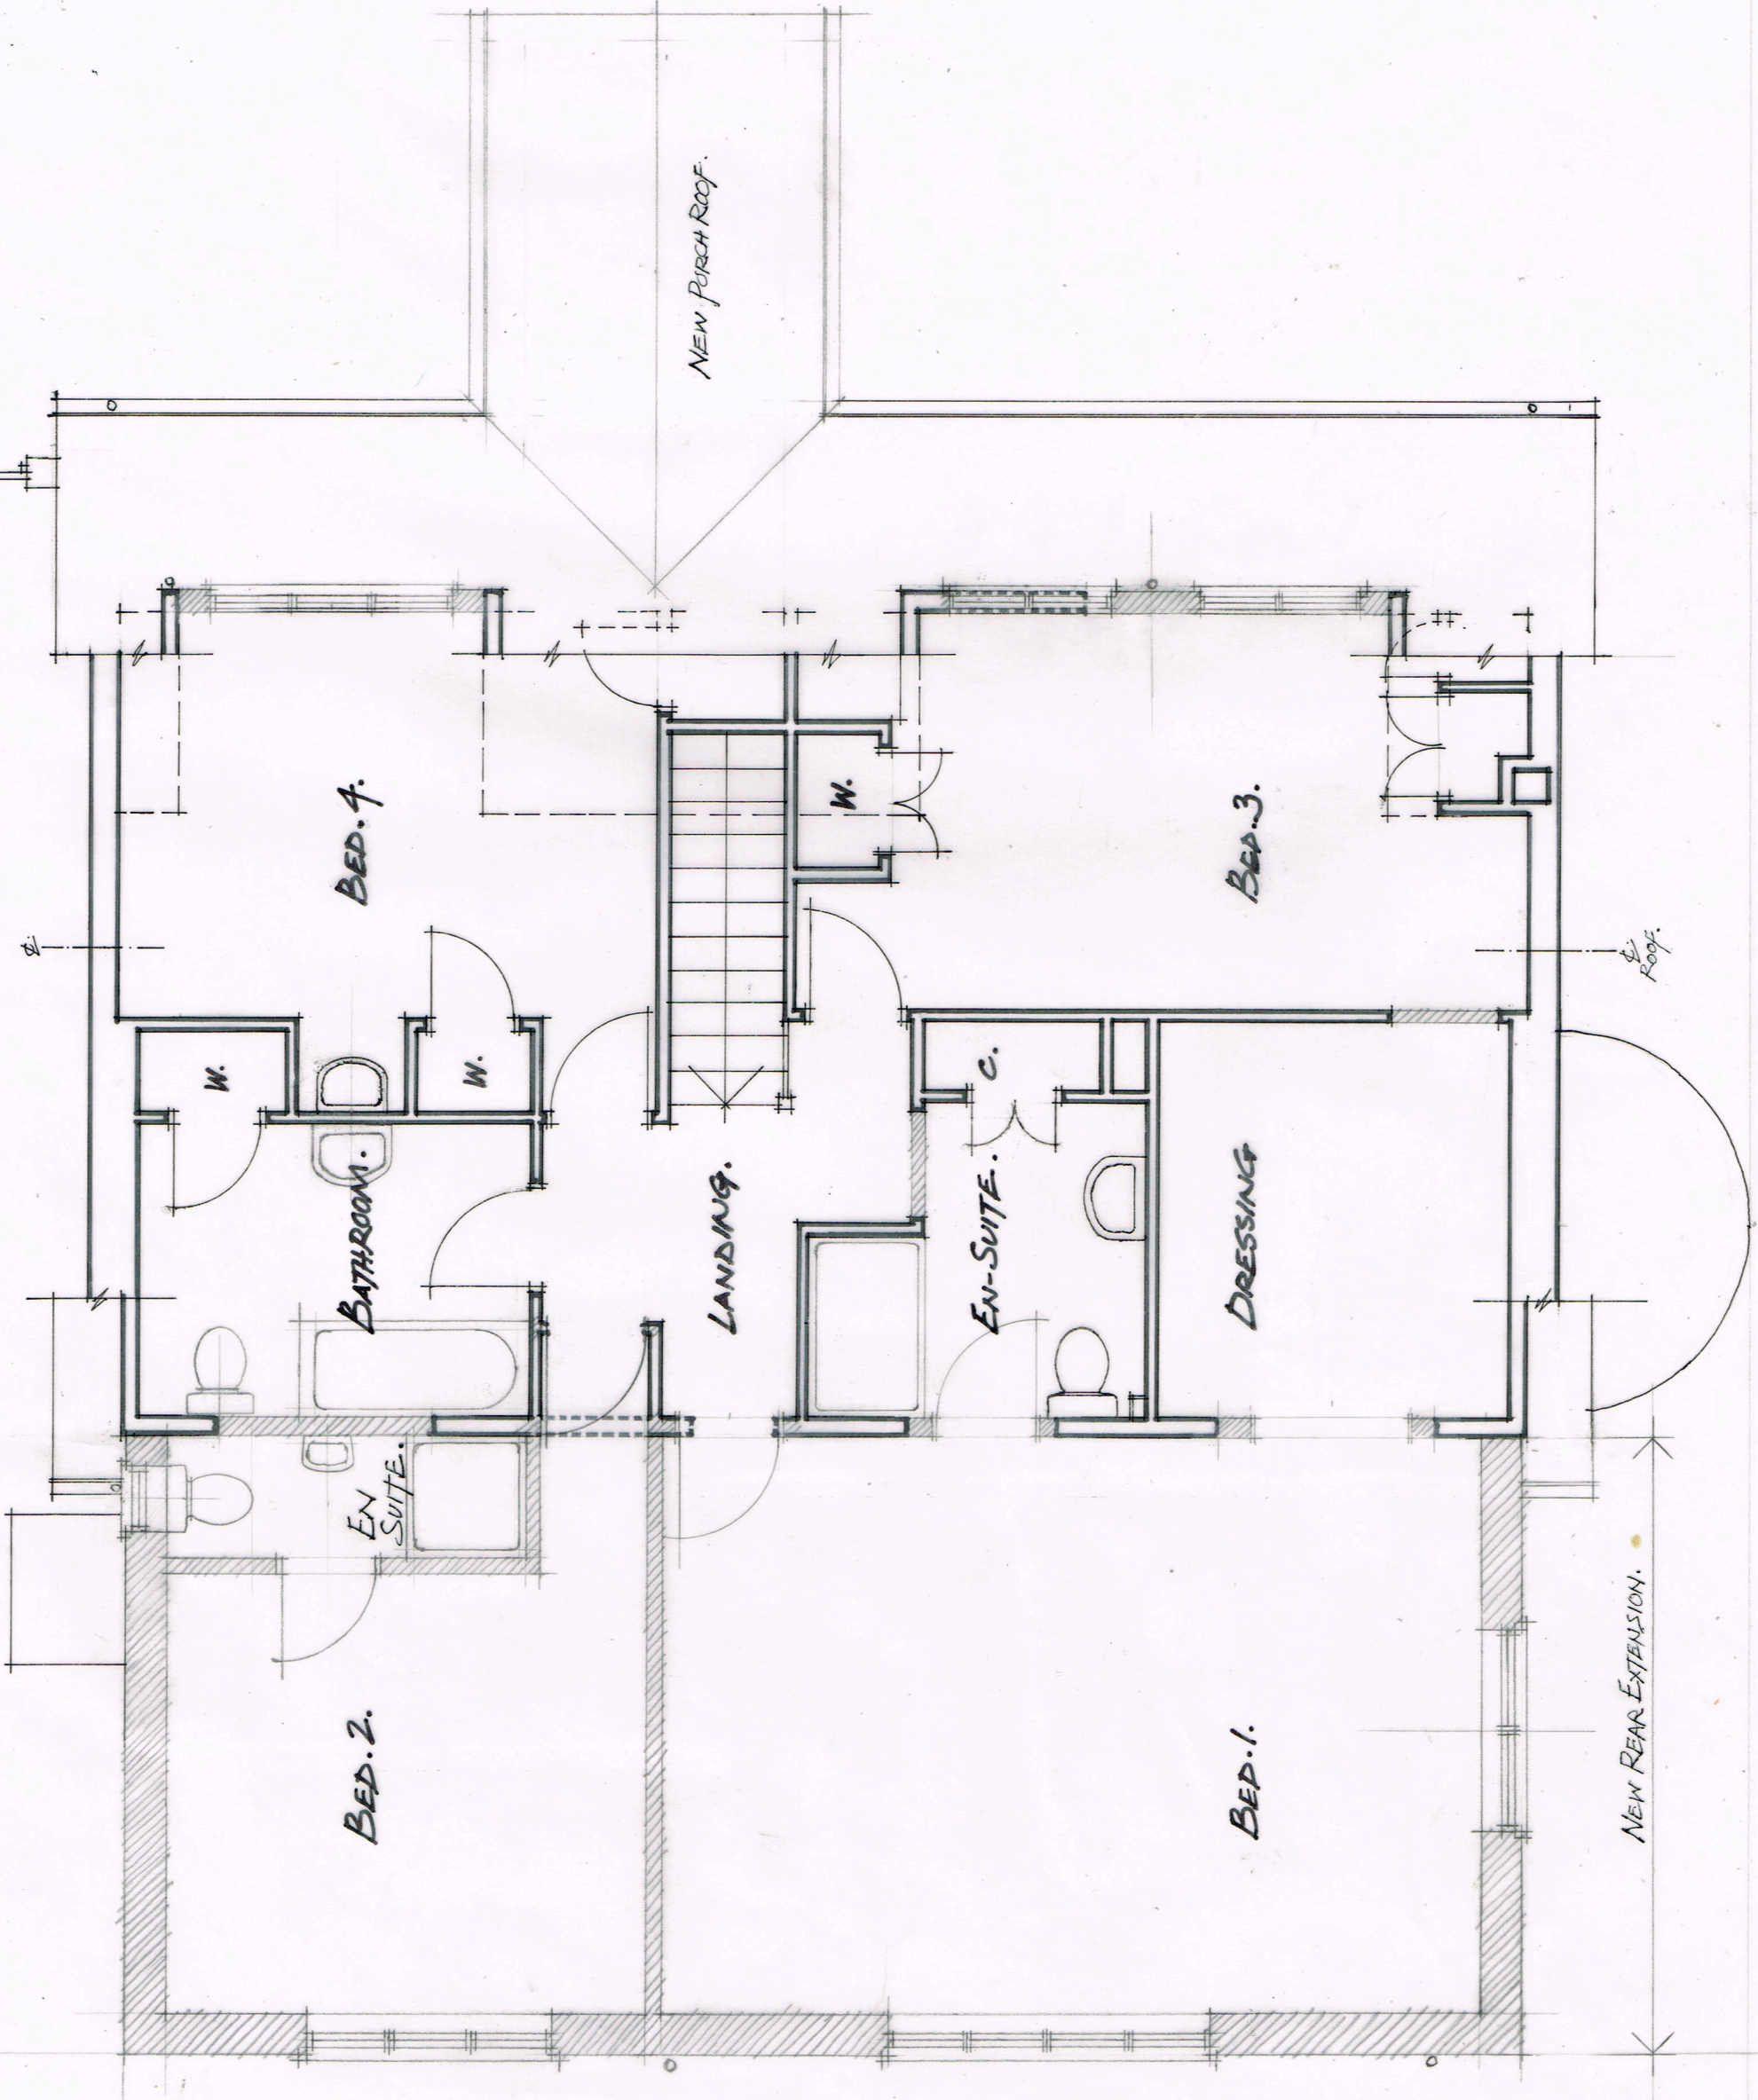

NEW PORCH ROOF.

BED. 4.

BED. 3.

BATHROOM.

LANDING.

EN-SUITE.

DRESSING

EN SUITE.

C.

BED. 2.

BED. 1.

NEW REAR EXTENSION.

Roof.