




12 **Front Elevation- no changes**  
 Scale: 1:50




13 **Rear elevation**  
 Scale: 1:50

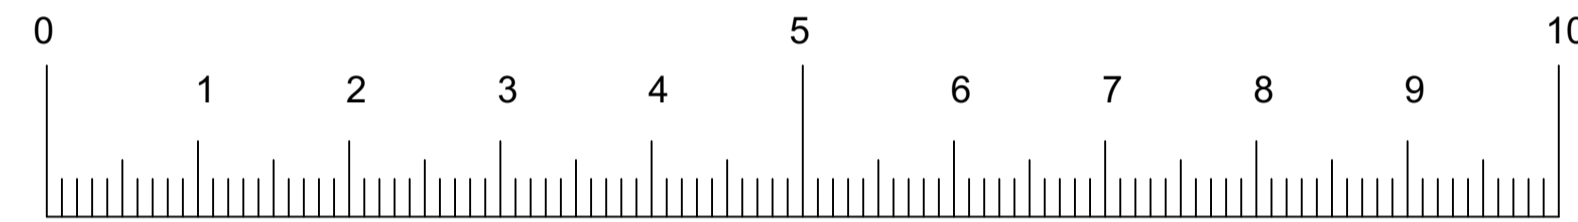


metres

datum 180.00

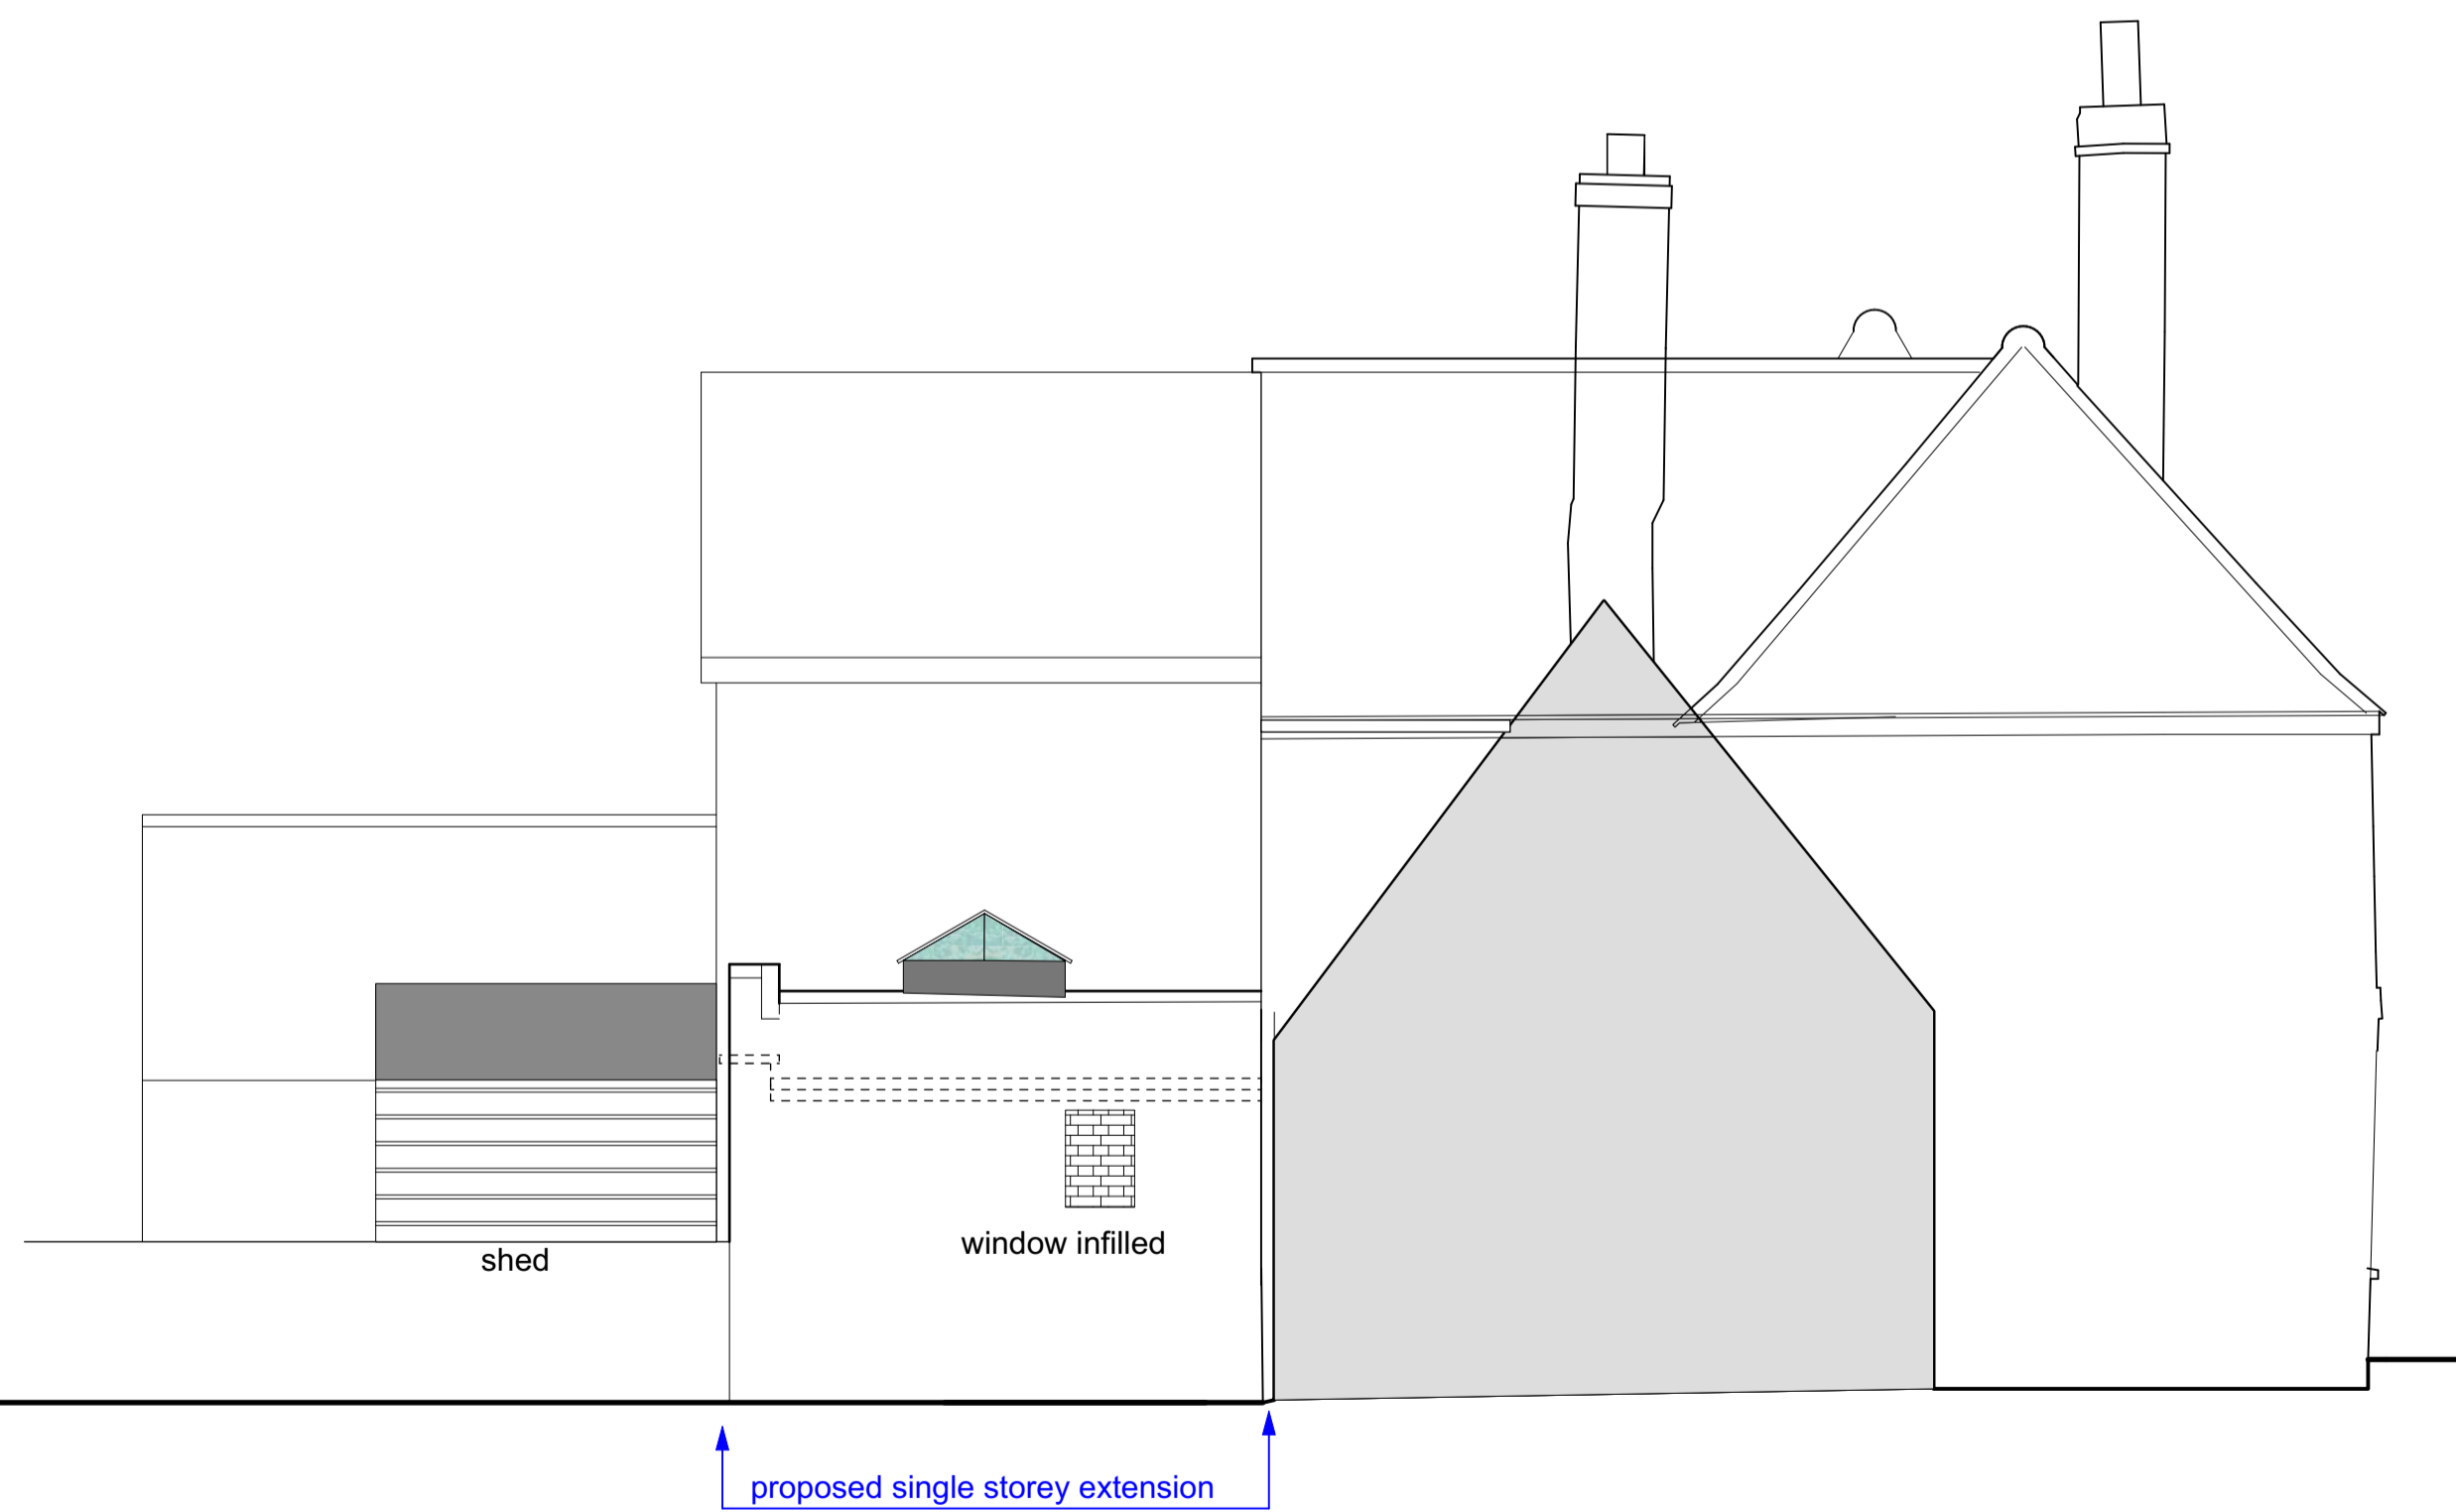

14 **Left Elevation**  
 Scale: 1:50

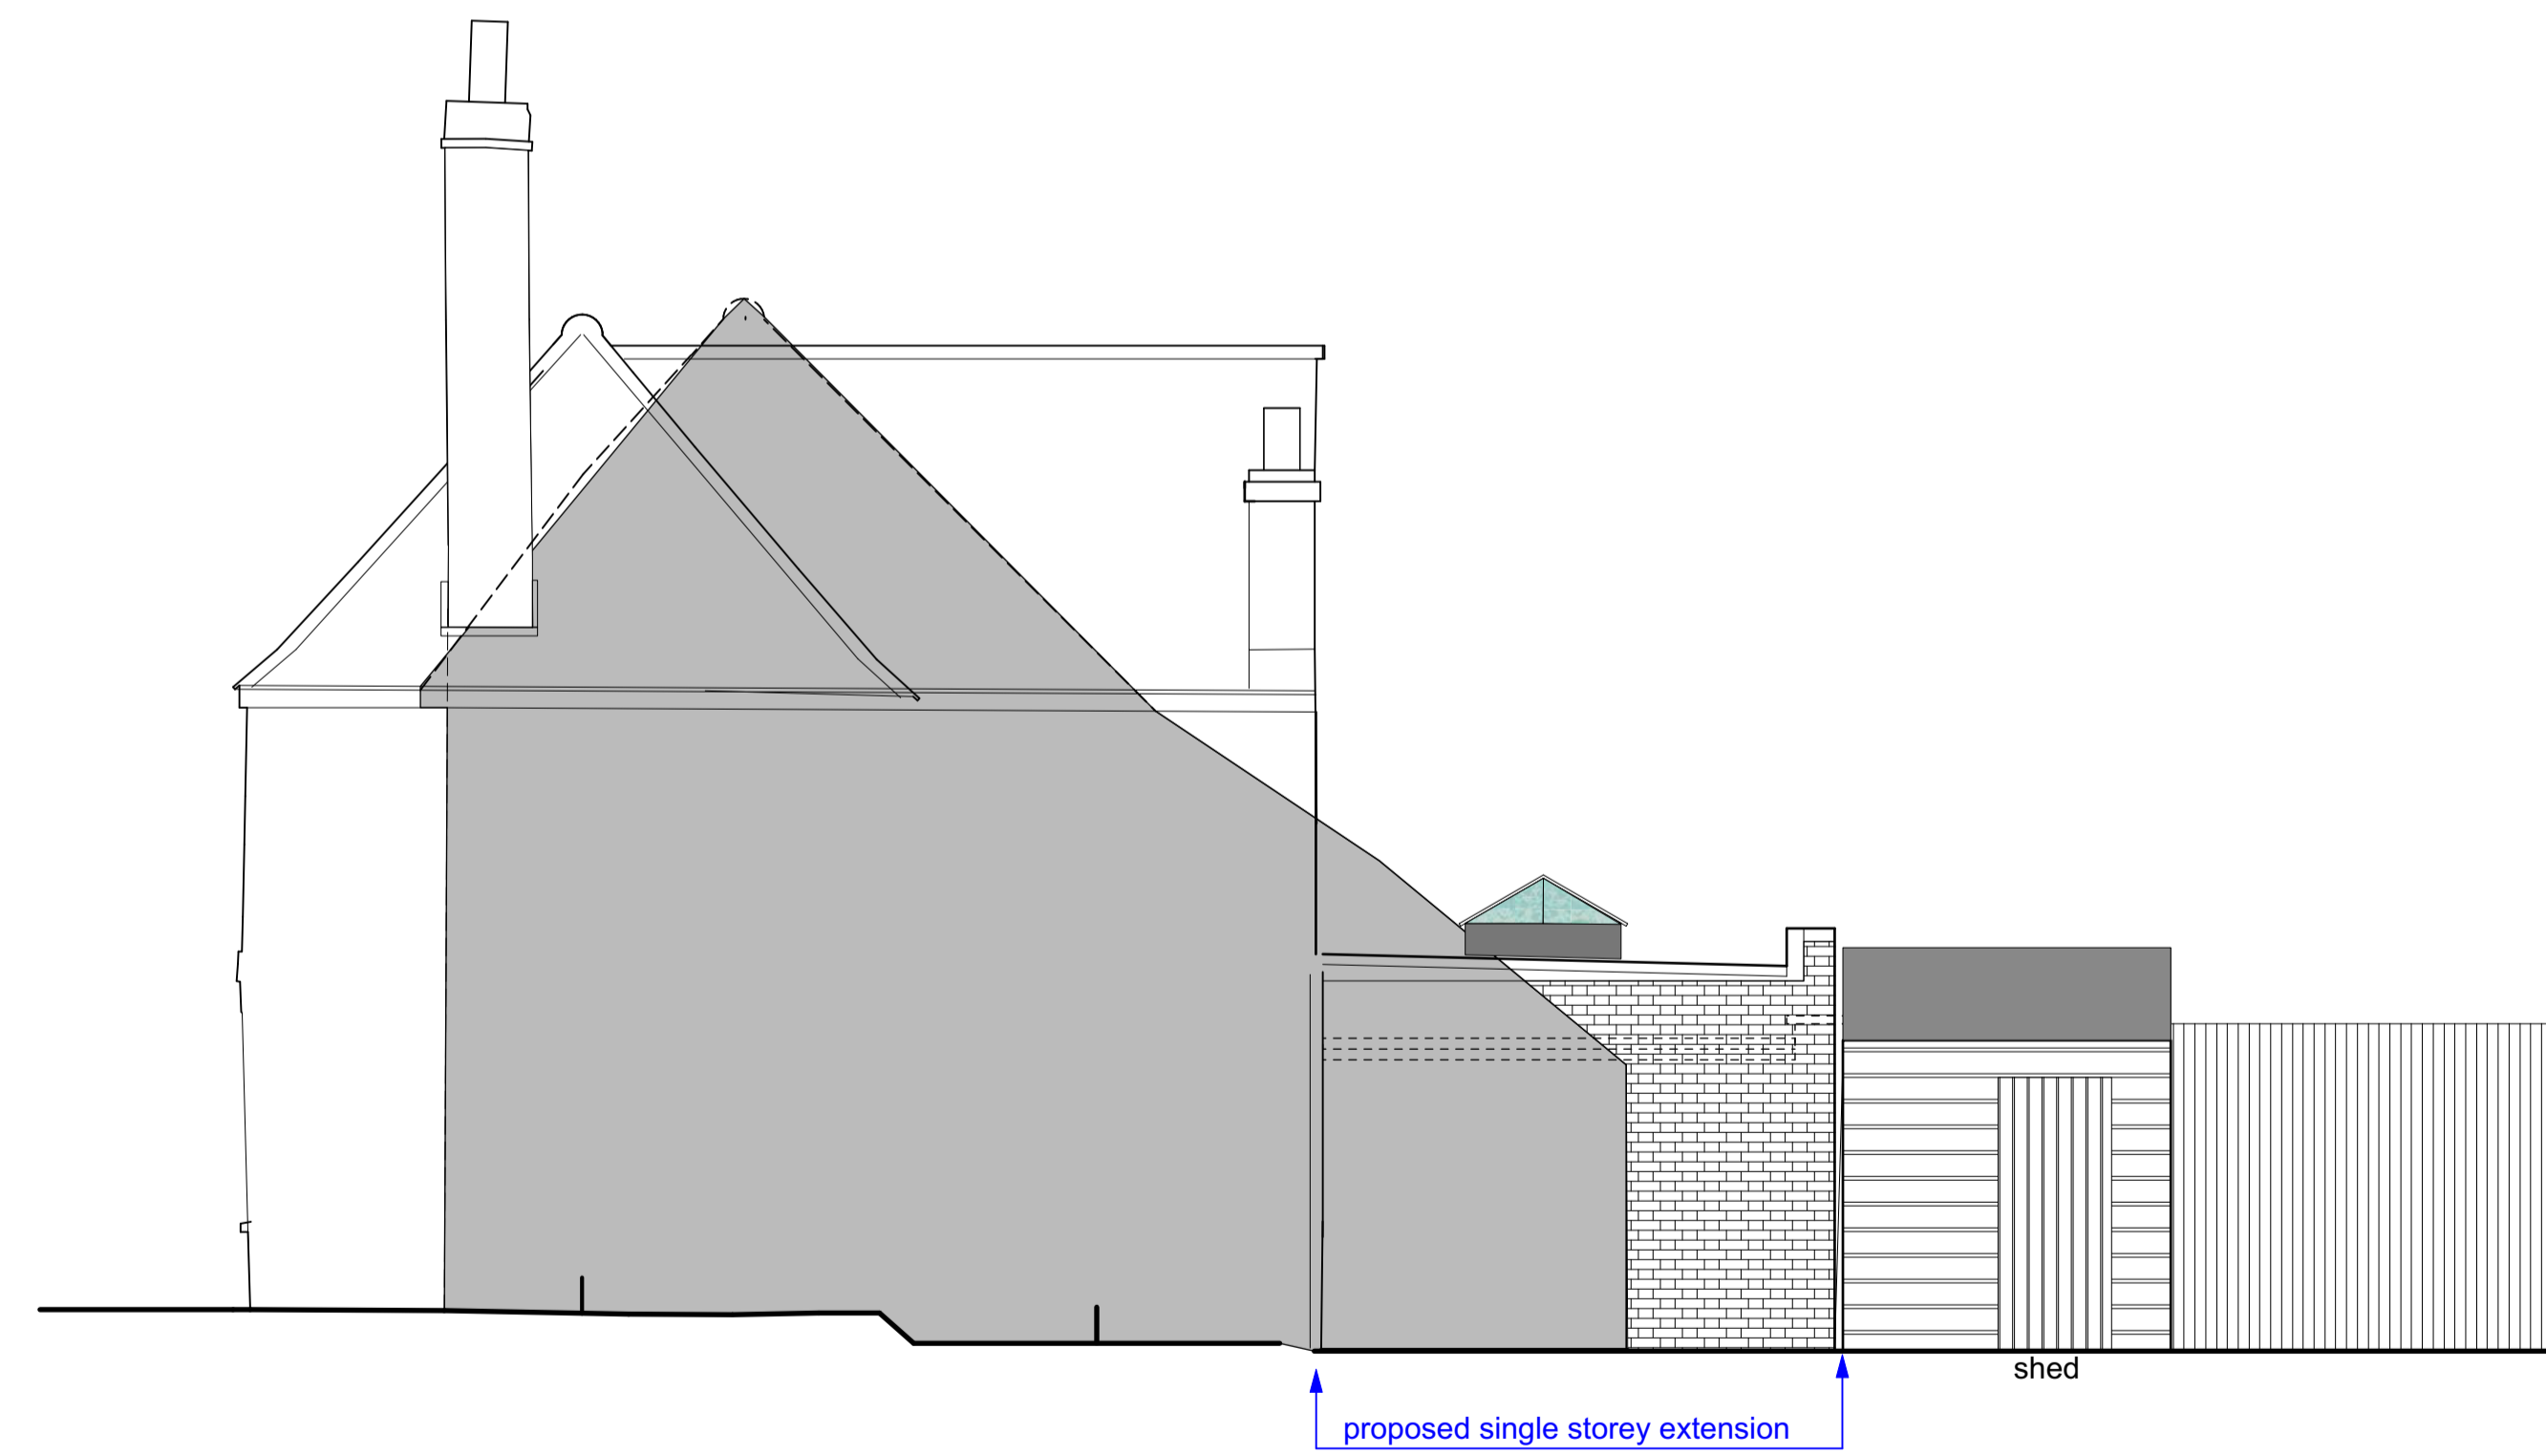

15 **Right Elevation**  
 Scale: 1:50

**Client: Mr B Williams**

**Job title: Rear Extension and alterations**

**Site address: 9 The Square  
 Brill  
 Bucks,  
 HP18 9RP**

**Date: March 2024**

**Scale (at A1): 1:50**

**Job Number: B2043**

**Drawing Number: B2043.301  
 PROPOSED ELEVATIONS.**

**Revision:**