




1 **Front Elevation**
 Scale: 1:50

datum 180.00




2 **Rear Elevation**
 Scale: 1:50

datum 180.00

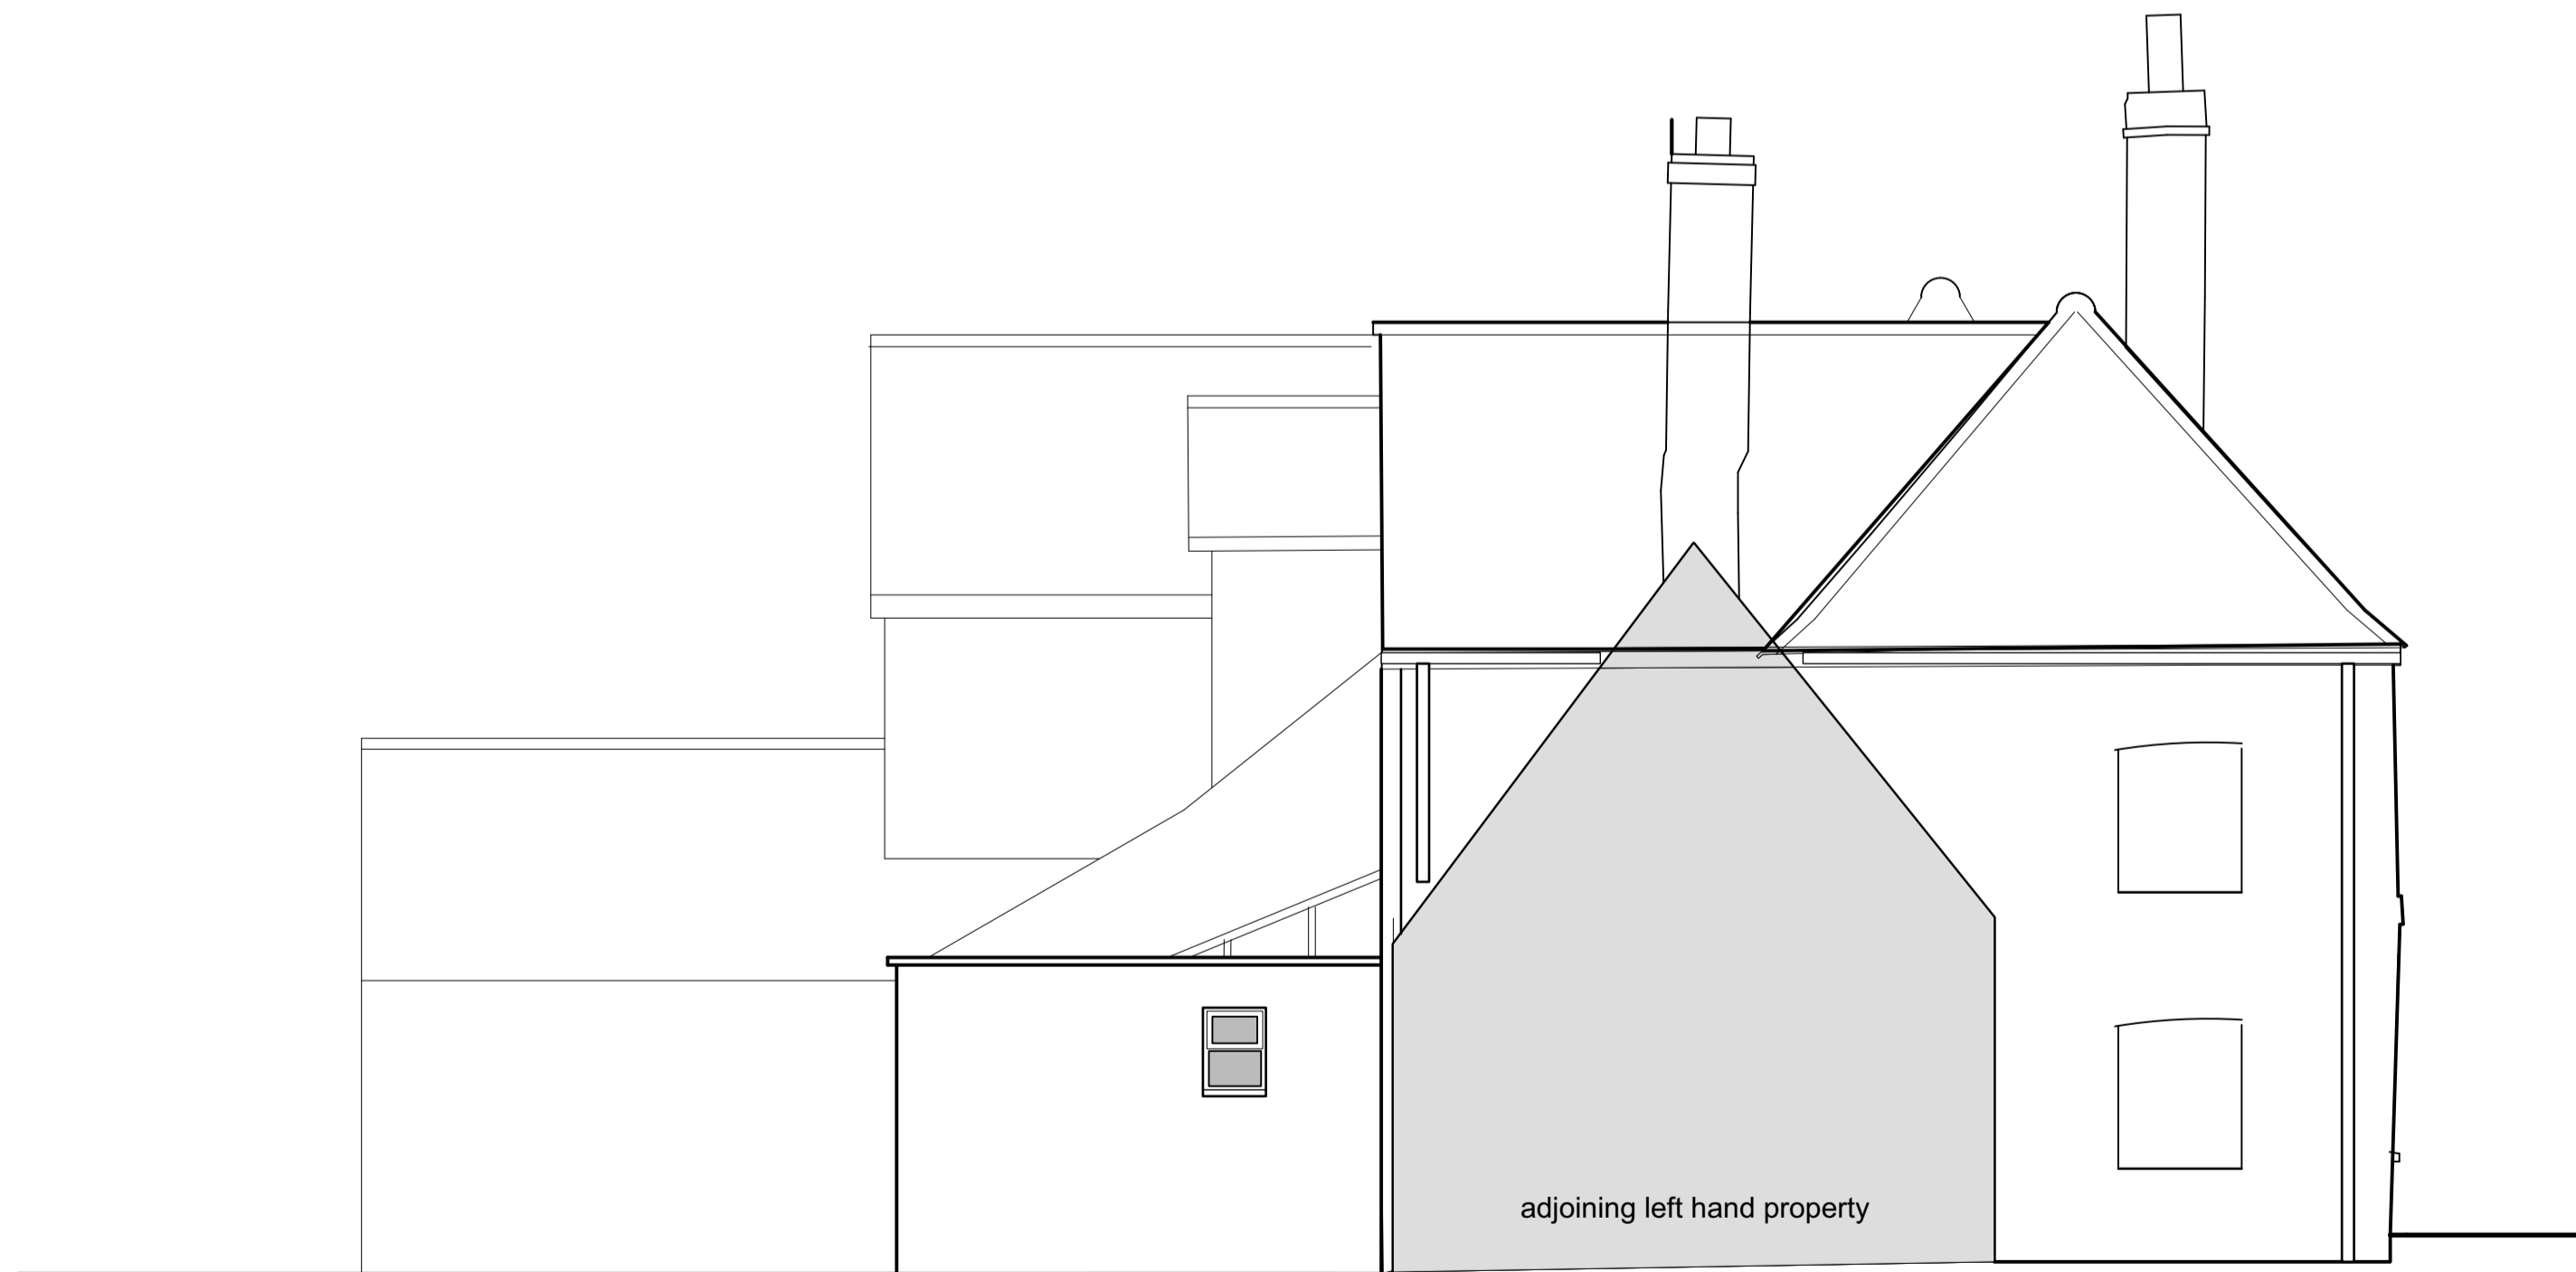

3 **Left Elevation**
 Scale: 1:50

datum 180.00

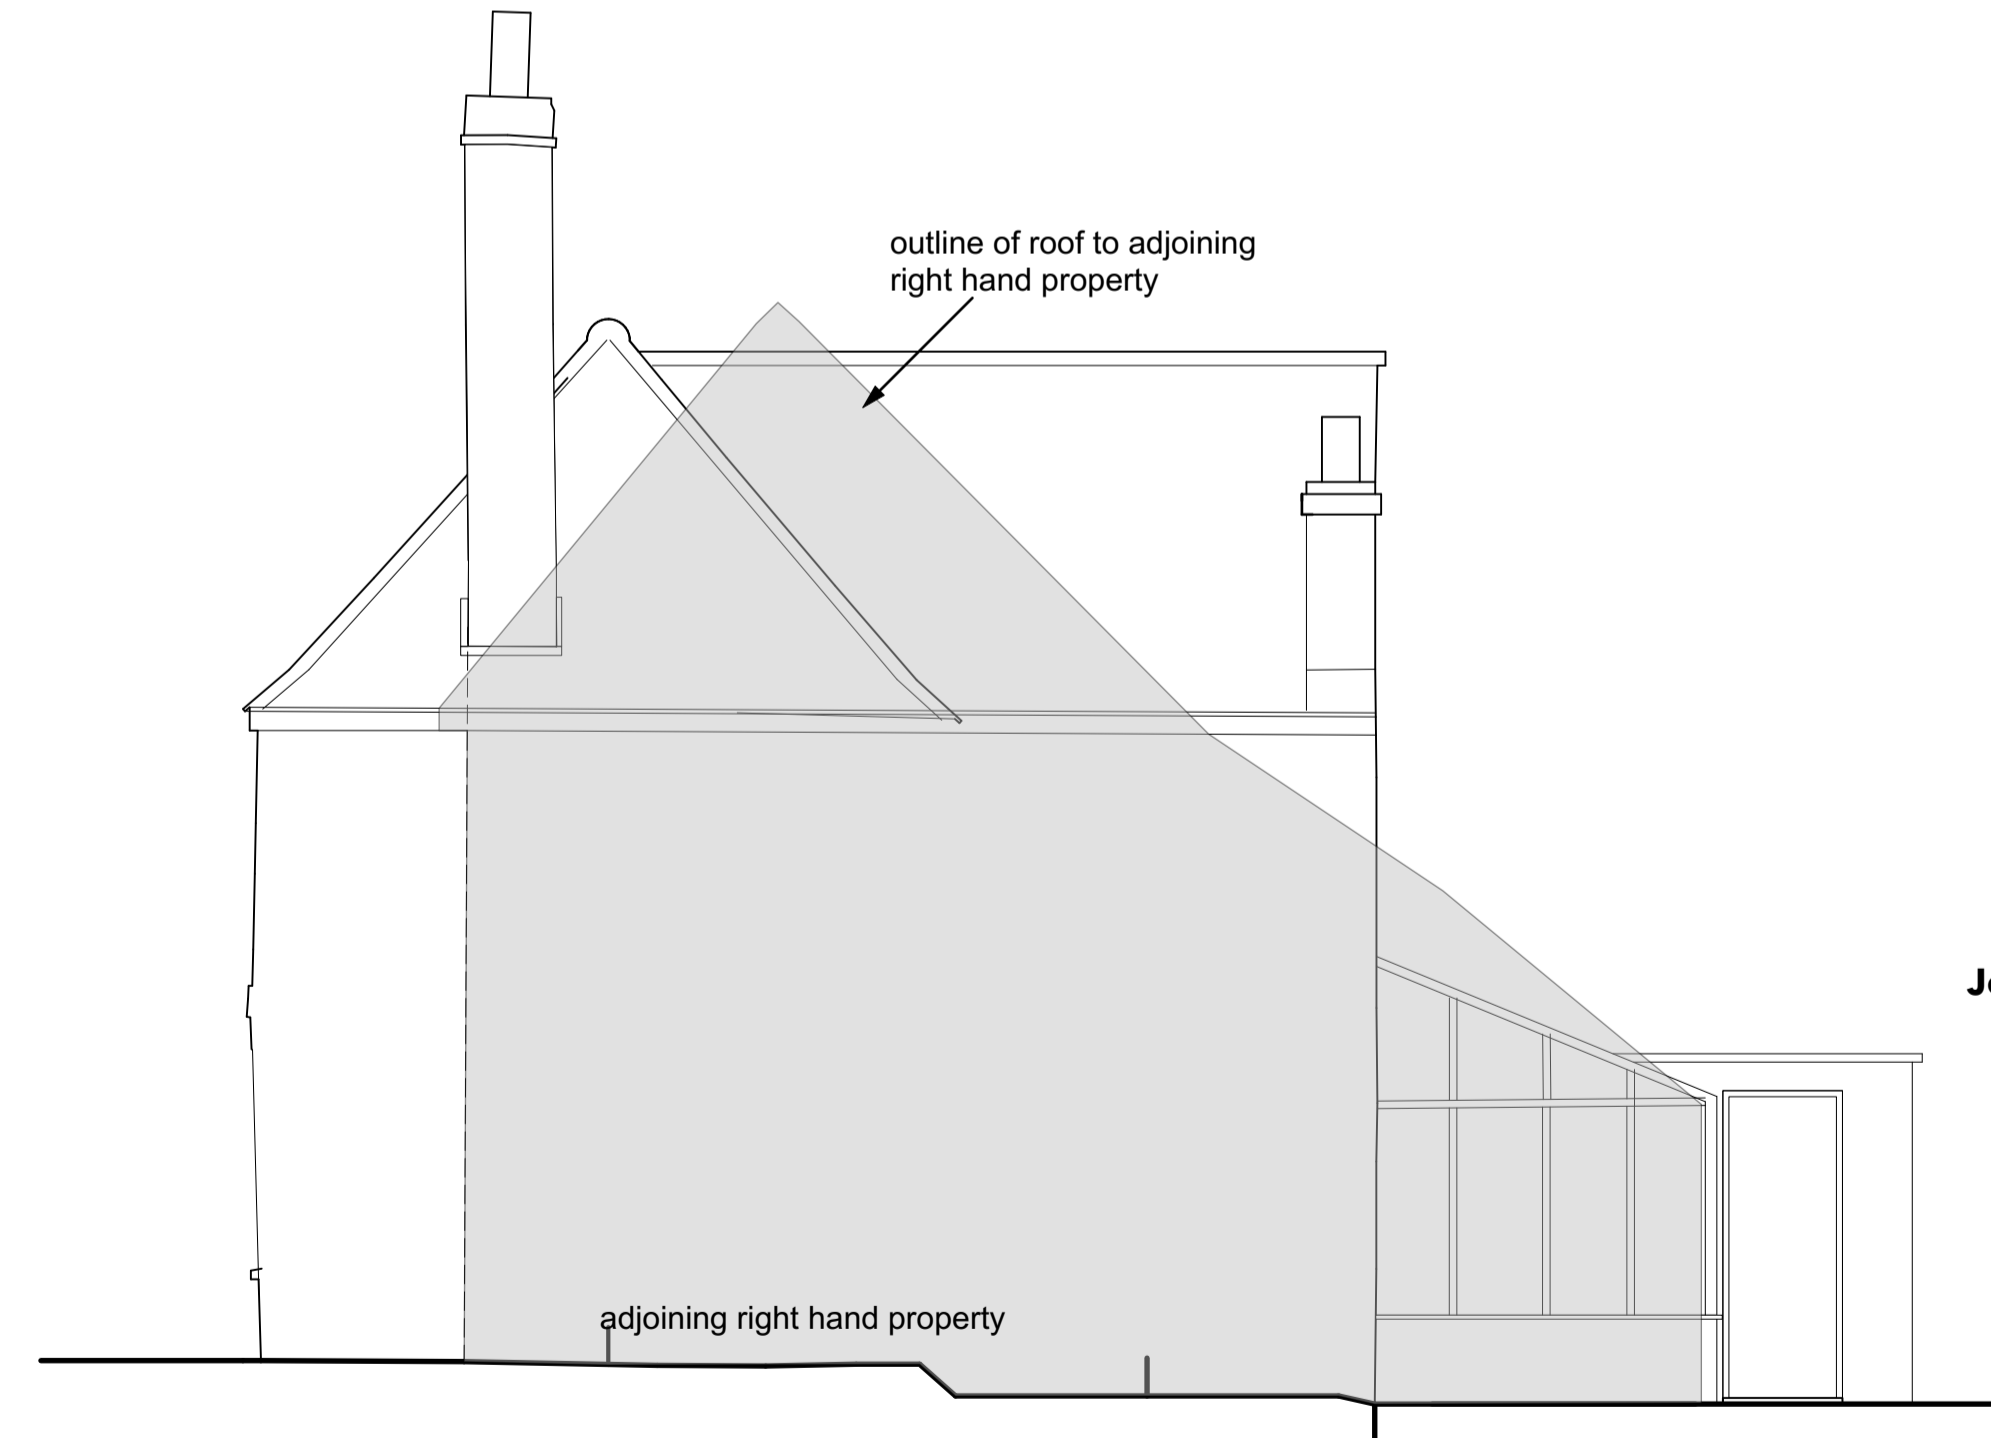

4 **Right Elevation**
 Scale: 1:50

datum 180.00

Client: Mr B Williams

Job title: Rear Extension and alterations

**Site address: 9 The Square
 Brill
 Bucks,
 HP18 9RP**

Date: December 2023

Scale (at A1): 1:50

Job Number: B2043

**Drawing Number: B2043.101
 EXISTING ELEVATIONS**

Revision: