

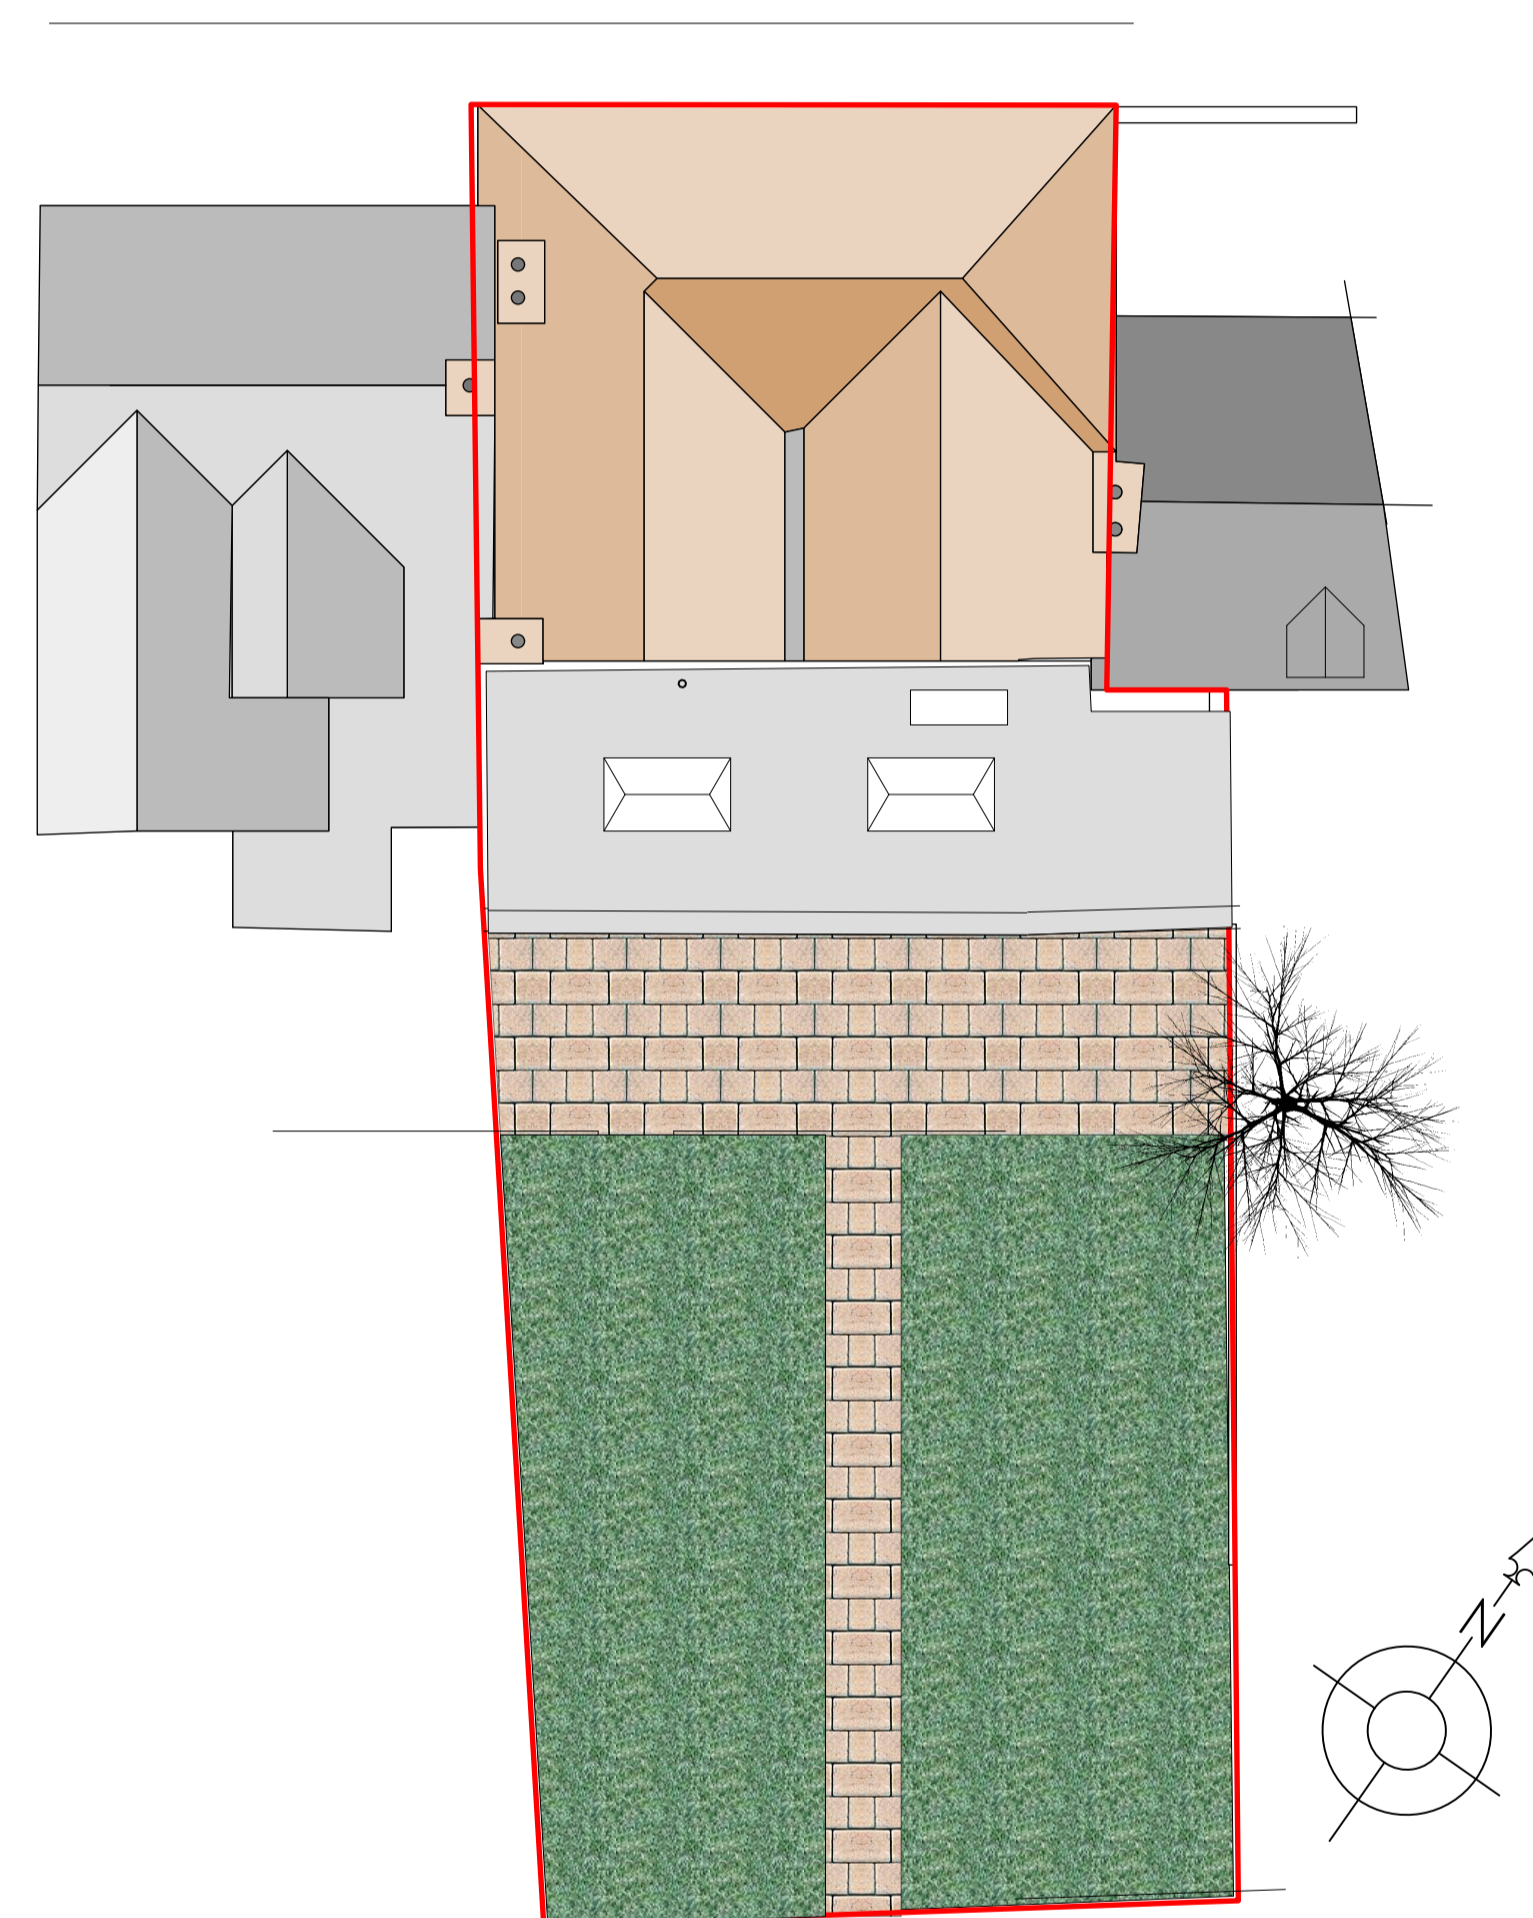
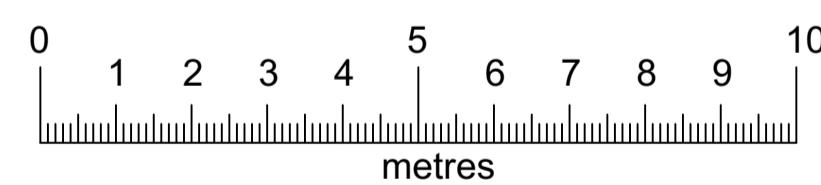


17 Section AA  
 Scale: 1:50

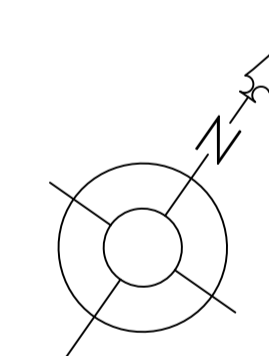

2 Roof Plan/Block Plan  
 Scale: 1:100

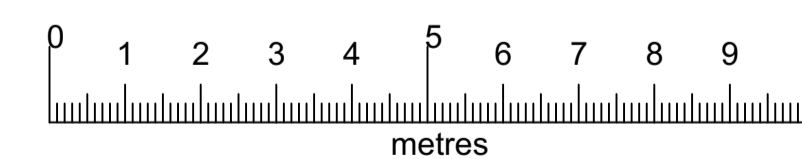

**Client: Mr B Williams**

**Job title: Rear Extension and alterations**

**Site address: 9 The Square  
 Brill  
 Bucks,  
 HP18 9RP**

**Date: March 2024**

**Scale (at A1): 1:50 & 1:100**

**Job Number: B2043**

**Drawing Number: B2043.303**

**PROPOSED Section AA  
 Roof/Block Plan**

**Revision:**