


KEY
 : Proposed Area

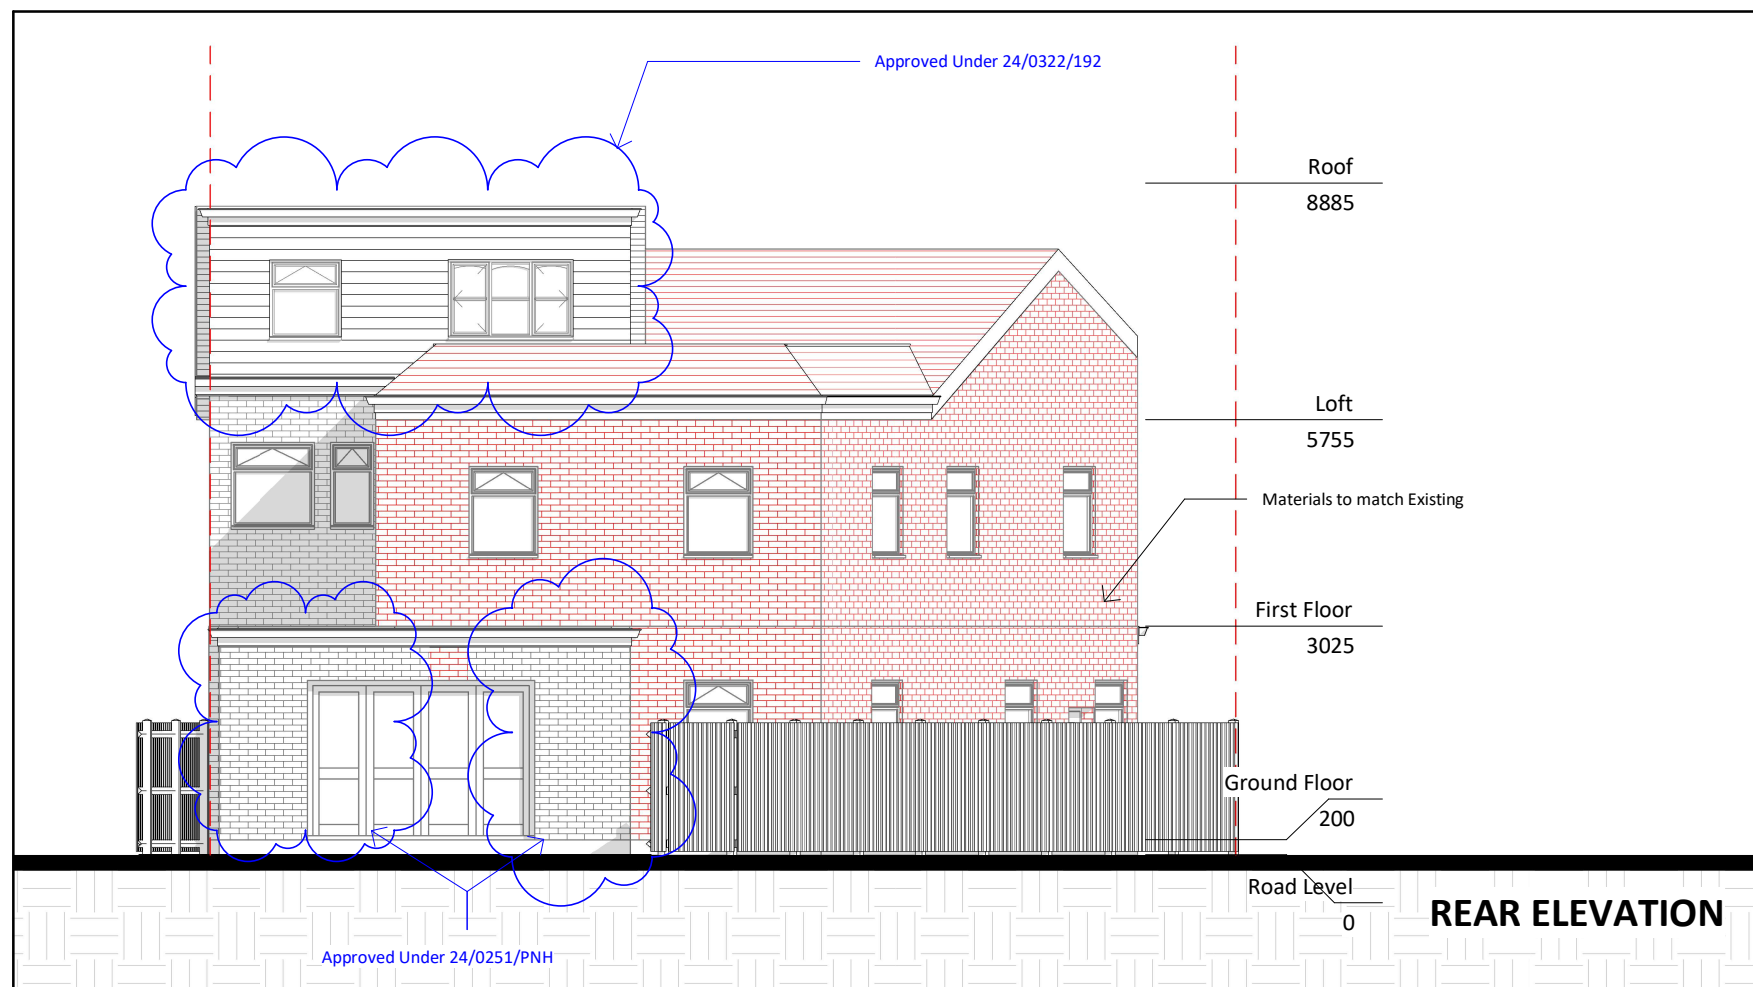


GENERAL NOTES:
 ONLY SCALE OF DRAWINGS FOR PLANNING PURPOSES
 ALL DIMENSIONS ARE TO BE CHECKED ON SITE. INCONSISTENCIES ARE TO BE REPORTED TO DIMENSIONS IMMEDIATELY.
 COPYRIGHT OF PLANNING DIMENSIONS LTD

PROJECT TITLE
 36 Glengall Road HA8 8SU

CLIENT PROJECT NO
 R.F. -

DRAWING TITLE SCALE (@ A3)
 Proposed Front Rear Elevations 1 : 100

 

DRAWING NUMBER REV
 PR - E001 -

Date Drawn by
 19-03-2024 Aswin Sellva

info@pdimensions.co.uk
 www.pdimensions.co.uk
 0208 076 9300
 Unit 7
 Hawthorn Business Park
 165 Granville Road
 NW2 2AZ
 London

