




SECTION A-A 1:50

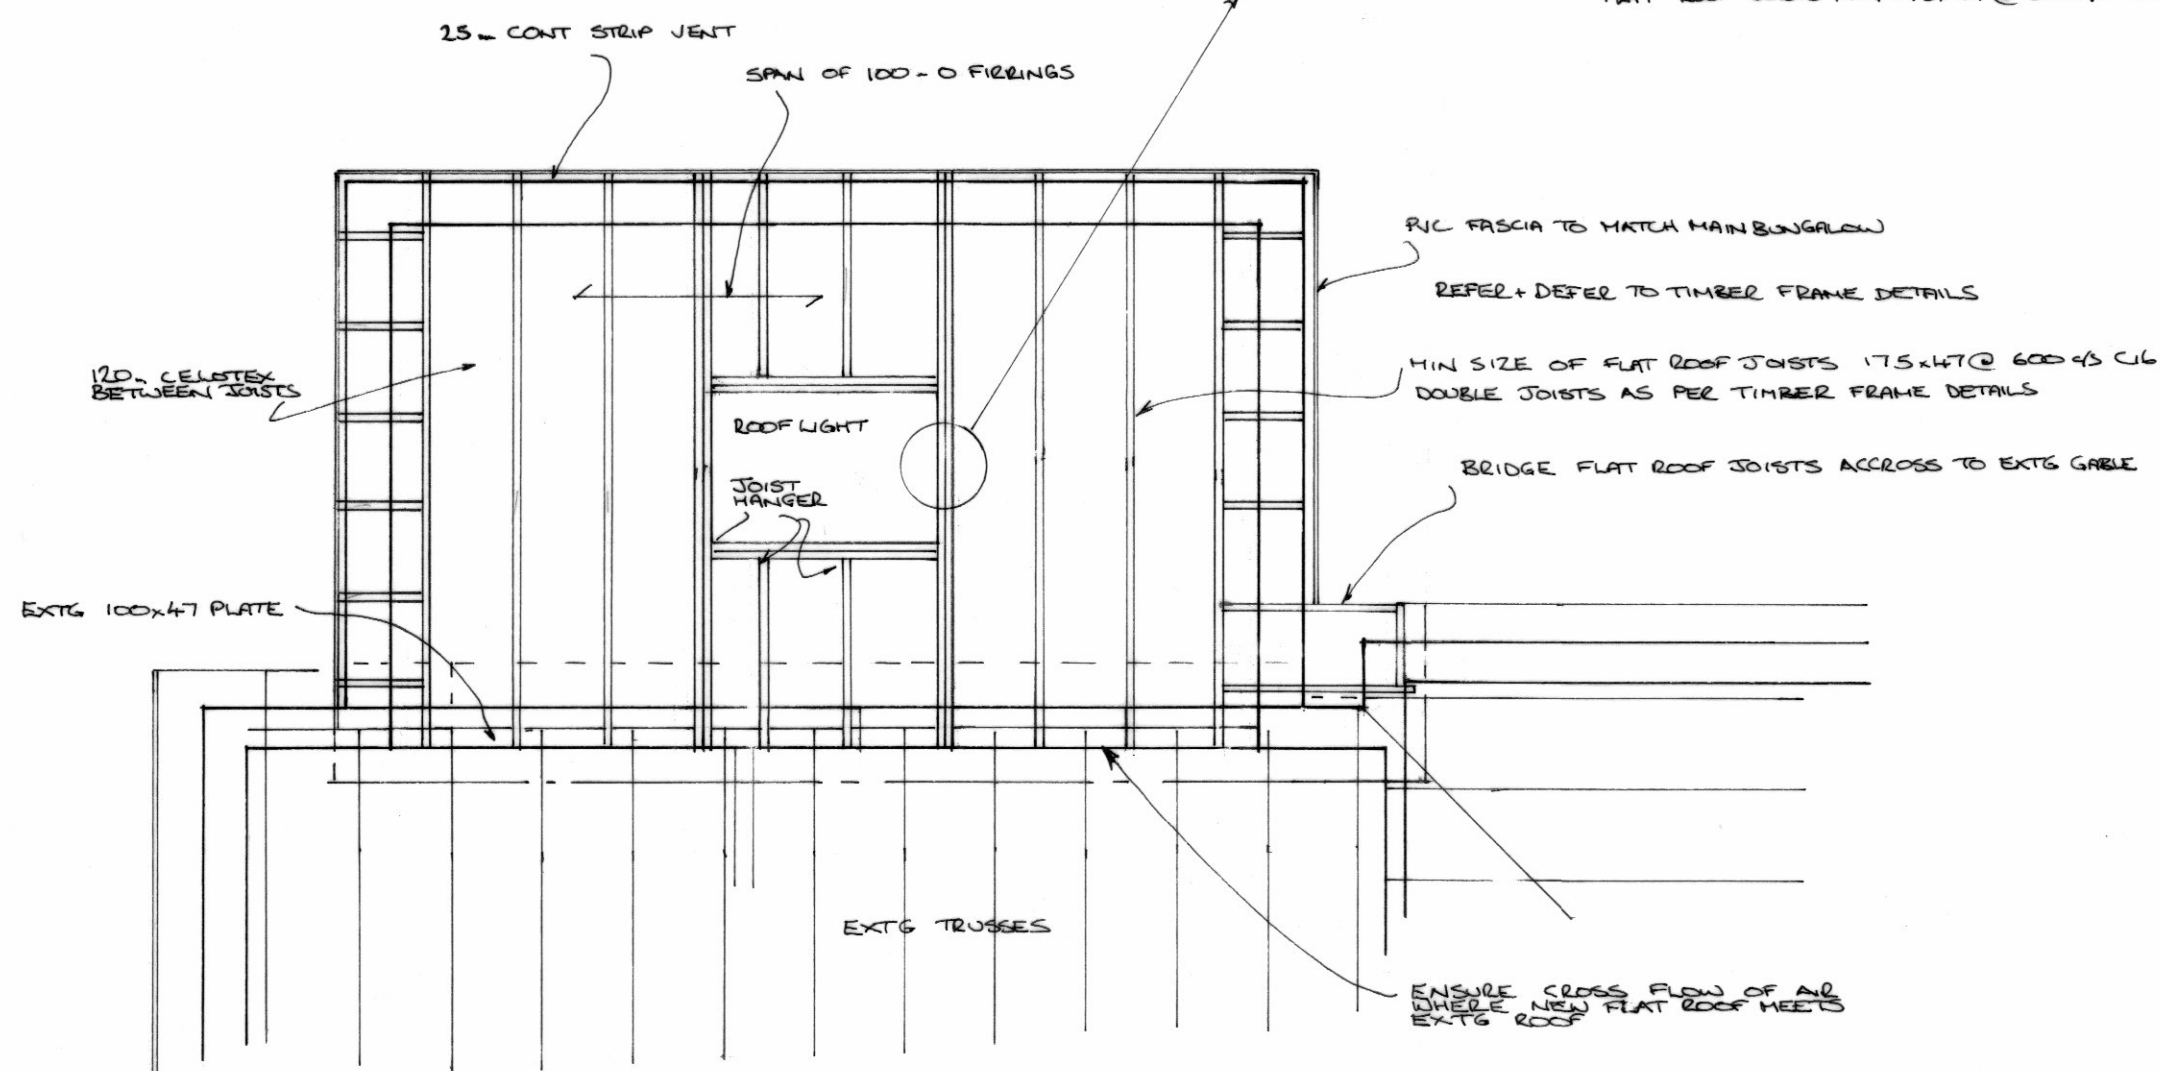

ROOF PLAN 1:50

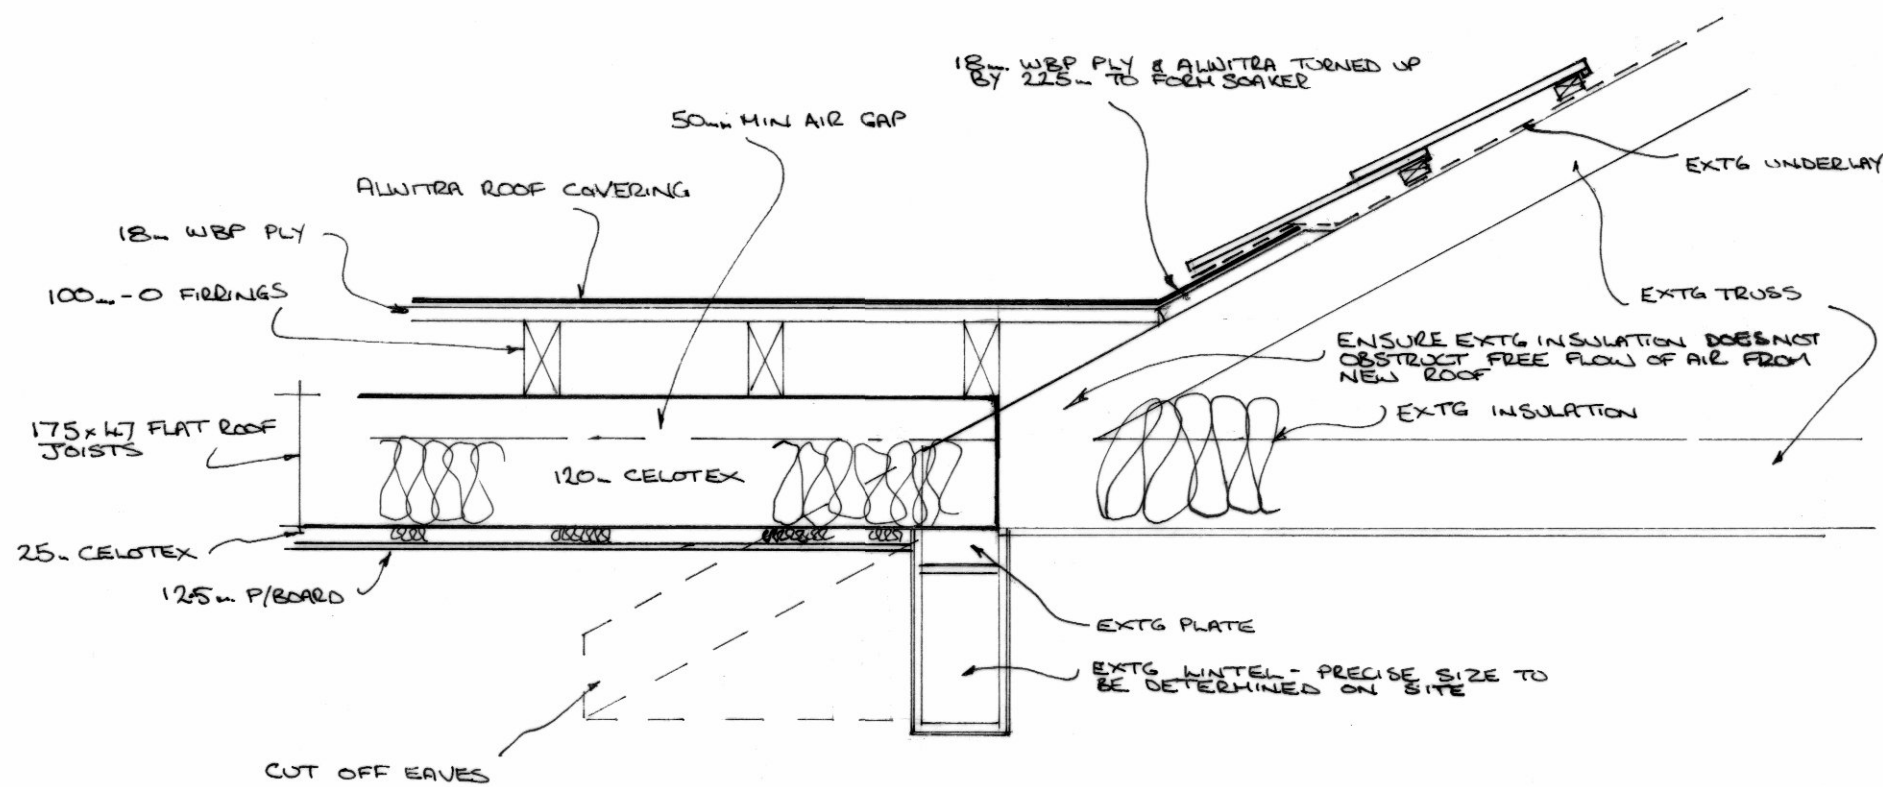

DETAIL .1. 1:10

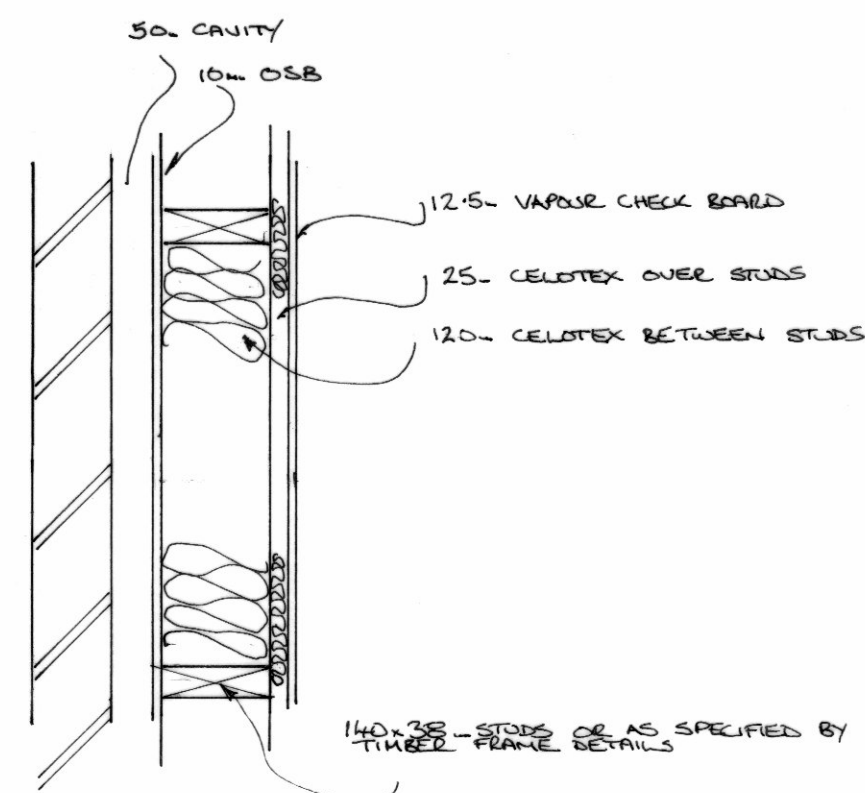

T/FRAME WALL DETAIL 1:10

SITE 50 BROOKFIELD
GARDENS,
RYDE

TITLE SECTIONS &
DETAILS

DATE 02/24
SCALE 1:50 @A2
1:10 @A2

DRG NO
B/223/708/03