


LOCATION PLAN 1:1250

0 5 10 20 30M
1:1250 at A3

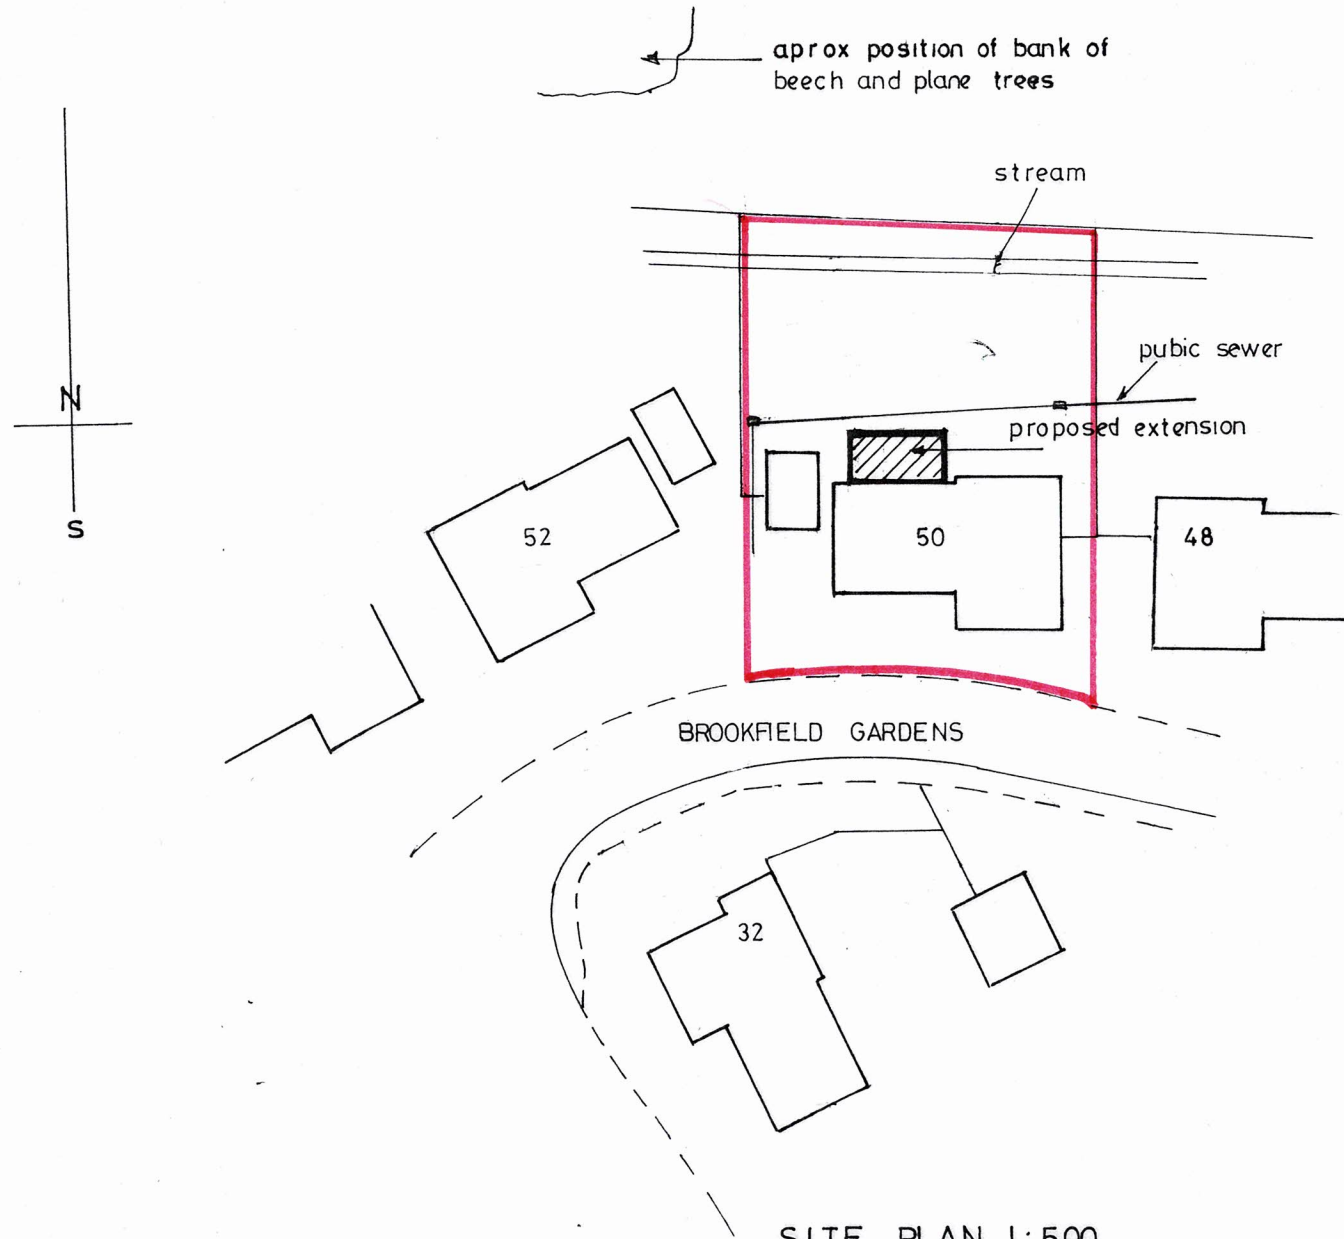

SITE PLAN 1:500

0 5 10M
1 500 at A3

SITE **50 BROOKFIELD
GARDENS
RYDE**

TITLE **SITE PLANS**

DATE 02/24

DRG NO

SCALE 1:1250 @A3

B/223/708/05

1:500 @ A3