


1550 3300 1550

A

LINE OF PUBLIC SEWER 150-Ø, AVERAGE INVERT DEPTH 600- EXTG I.C.

EXTG I.C.

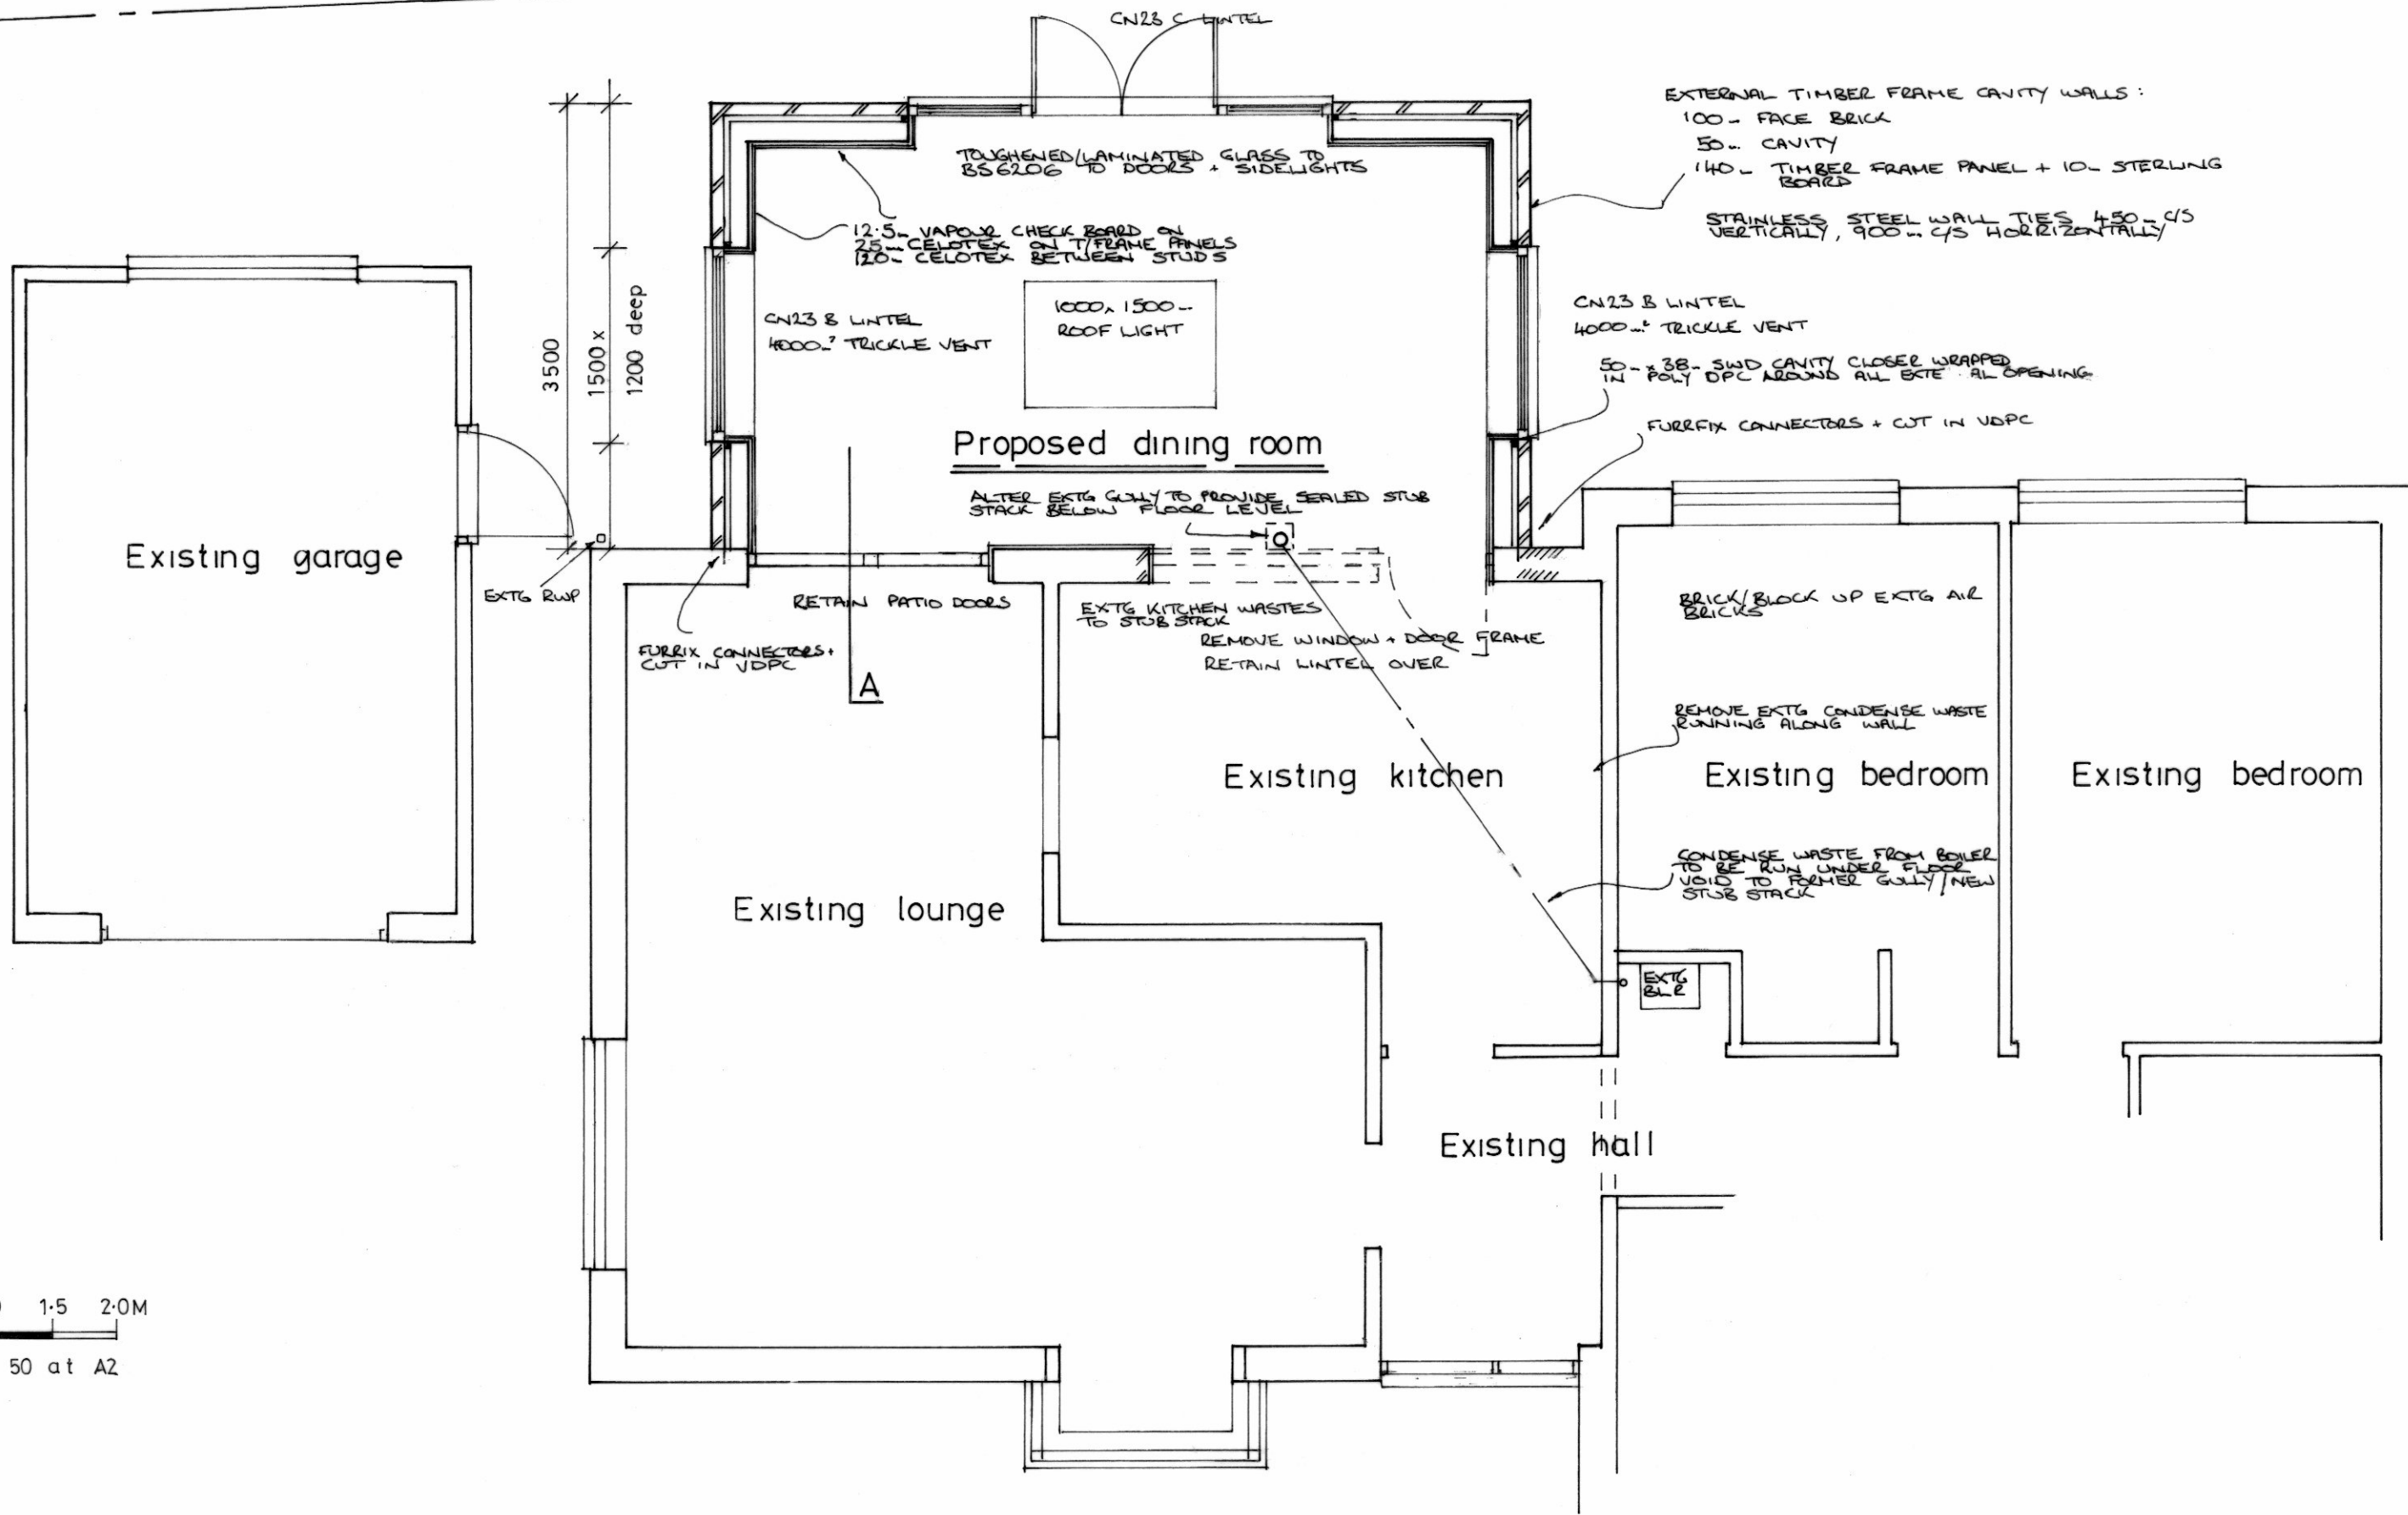

0 0.5 1.0 1.5 2.0M
 Scale 1:50 at A2

PROPOSED FLOOR PLAN 1:50

| | | | | | | | |
|------|------------------------------------|-------|----------------------------|------|-------|--------|---------------------|
| SITE | 50 BROOKFIELD GARDENS, RYDE | TITLE | PROPOSED FLOOR PLAN | DATE | 02/24 | DRG NO | B/223/708/02 |
| | | SCALE | 1:50 @A2 | | | | |