



SOUTH ELEVATION

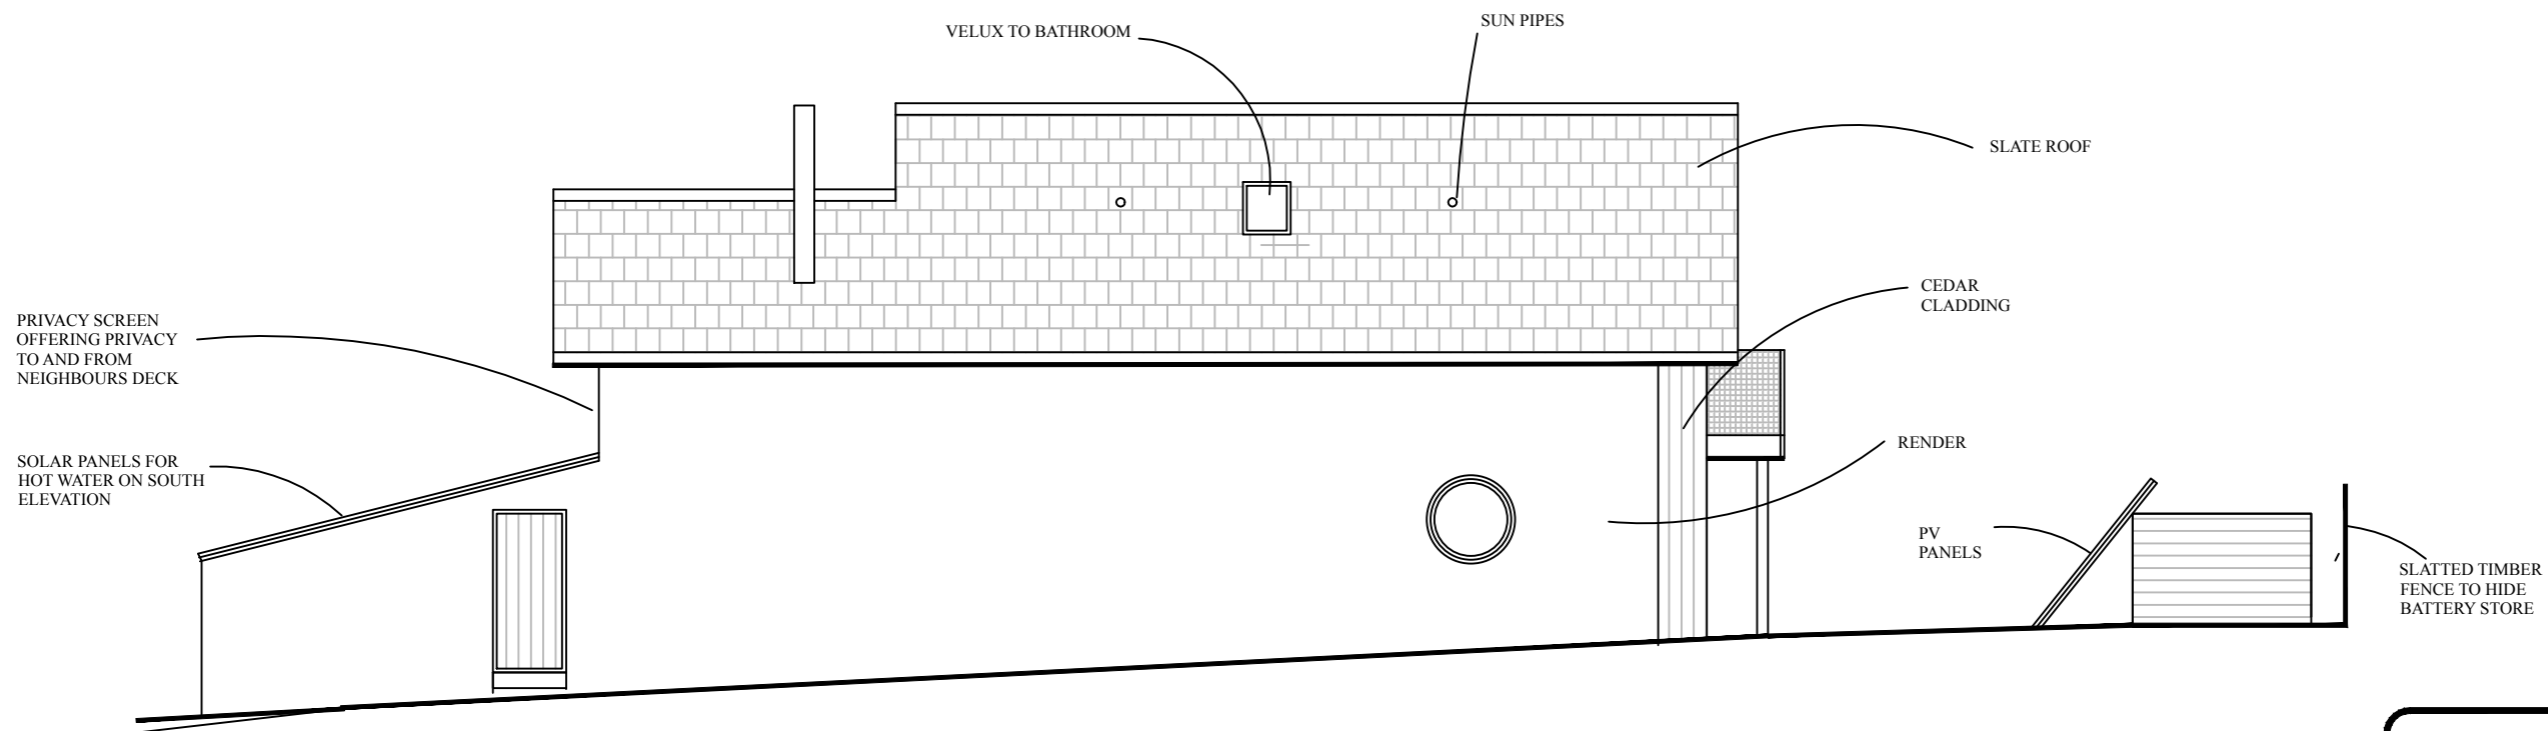

EAST ELEVATION

 

NOTE:
This drawing to be read with all other drawings relating to the building work.

CONSTRUCTION NOTES:
All work and materials to conform to British Standards and to be used in accordance with manufacturers instructions. All work to be approved by Local Authority. Do not scale from drawings. All dimensions to be taken on site. If in doubt consult the Architect.

COPYRIGHT:
Do not copy or alter drawing without Architects permission.

Andrew Court. Architect. <i>RIBA.</i>	
APPLE TREE COTTAGE BAY ROAD FRESHWATER BAY ISLE OF WIGHT, PO40 9QS. TEL 01983 763181 / 07767494238	
JOB: BIG BLUE REPLACEMENT DWELLING	CLIENT: MR AND MRS COURT
TITLE: PROPOSED SOUTH AND EAST ELEVATIONS	SCALE: 1-100 @A3
DRG. NO. 2260-1-5	REVISION: REVISION E
DATE: 15-2-2022	150