


HEIGHT OF NEW BIG BLUE 30.626
 WAVES CREST RIDGE 29.828
 ORIGINAL BIG BLUE RIDGE 29.005

1000mm HIGHER THAN
 CURRENT BUILDING

OVERLAY OF REPLACEMENT BUILDING
 SHOWN IN PINK

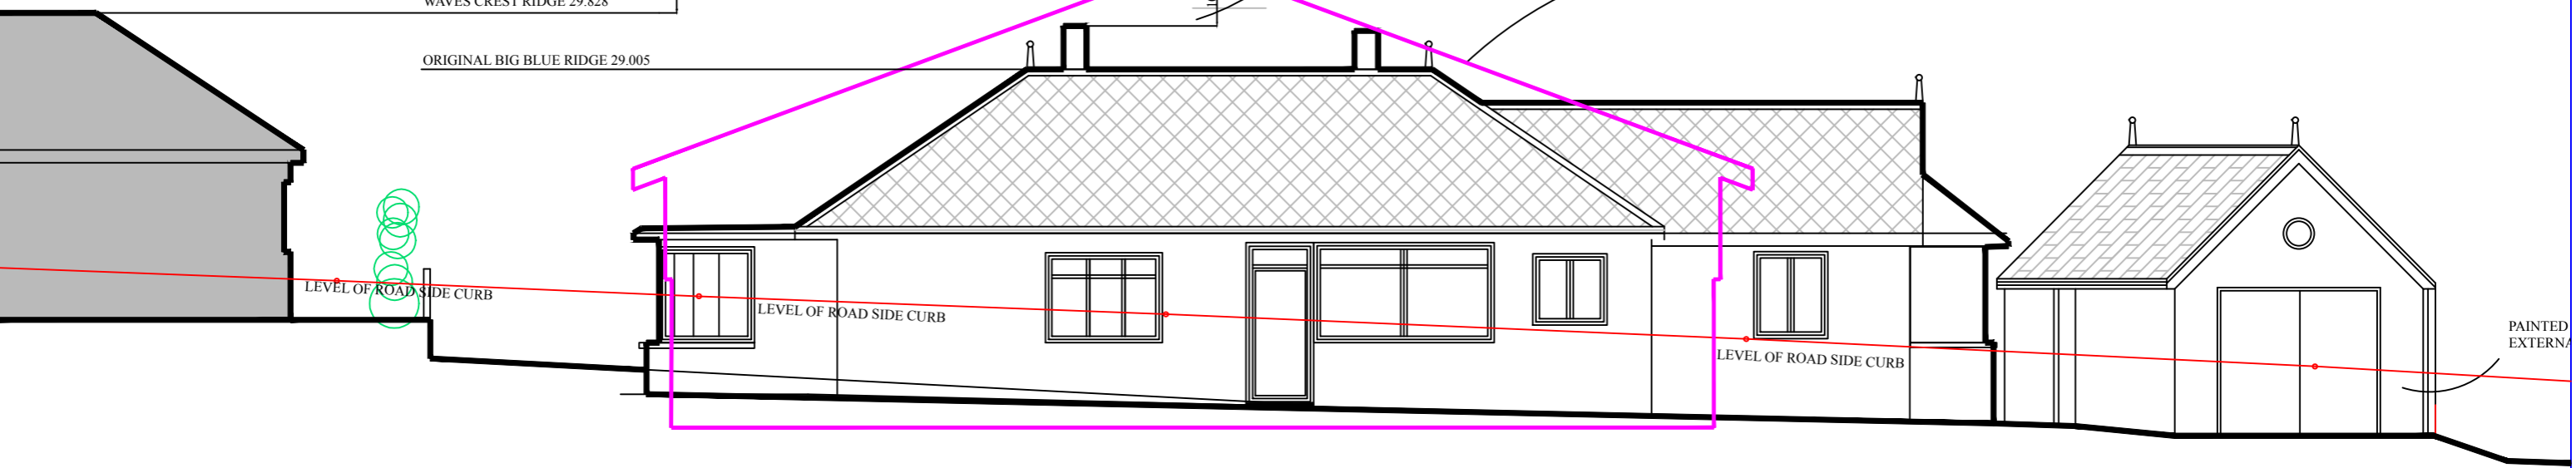


NORTH ELEVATION

STREET SCENE / SECTION SHOWING HEIGHTS AND LEVELS

NOTE:
 This drawing to be read with all other drawings relating to the building work.

CONSTRUCTION NOTES:
 All work and materials to conform to British Standards and to be used in accordance with manufacturers instructions. All work to be approved by Local Authority. Do not scale from drawings. All dimensions to be taken on site. If in doubt consult the Architect.

COPYRIGHT:
 Do not copy or alter drawing without Architects permission.

 

Andrew Court. Architect.		RIBA.	
APPLE TREE COTTAGE BAY ROAD FRESHWATER BAY ISLE OF WIGHT, PO40 9QS. TEL 01983 763181 / 07767494238		CHARTERED ARCHITECT	
JOB: BIG BLUE REPLACEMENT DWELLING	CLIENT: MR AND MRS COURT	TITLE: STREET SCENE SHOWING HEIGHT AND LEVELS (ENLARGED)	SCALE: 1-100 @A3
DRG. NO. 2260-1-15	REVISION: REVISION D	DATE: 4-3-2024	150