



SITE PLAN

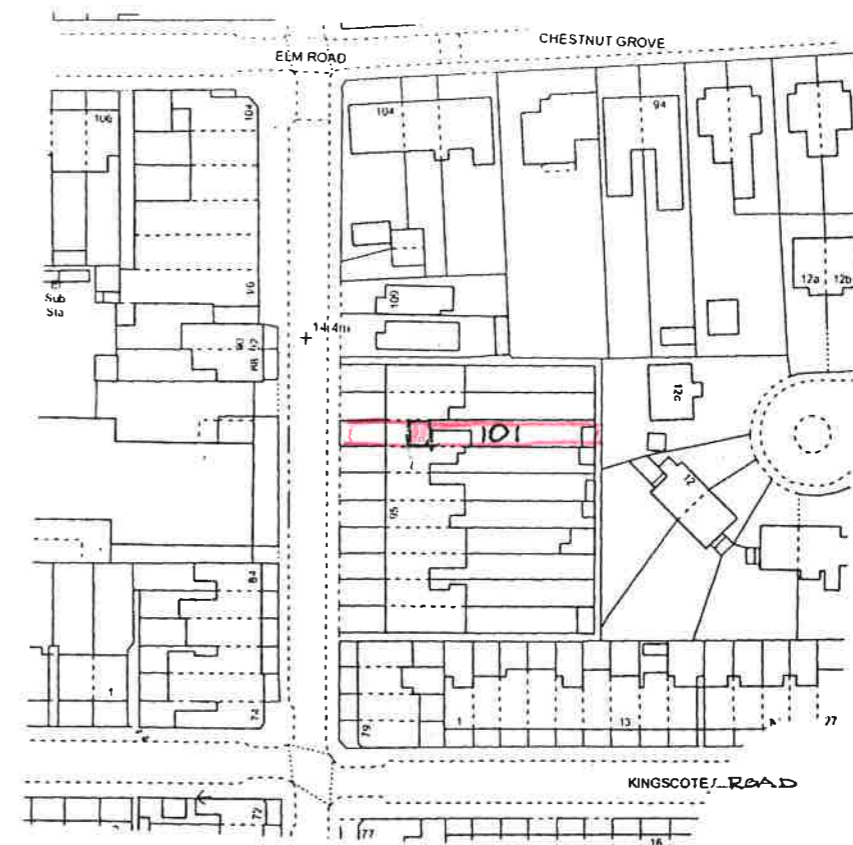

SCALE 1:500



LOCATION PLAN

 

SCALE 1:1250

Date	Revisions
<b>Building Design Co</b> Robert C. Walpole 21 DUNCAN ROAD RAMSGATE KENT CT11 9QH Tel : 01843 591854	
Project PROPOSED: LOFT CONVERSION WITH REAR DORMER EXTENSION AT: 101 ELM ROAD NEW MALDEN KT3 3HN	
Title <b>SITE &amp; LOCATION            PLANS</b>	
Scale	Date JAN 2024
Drawn RCW	Checked
Drwg No	1000/03

Sheet Size A3