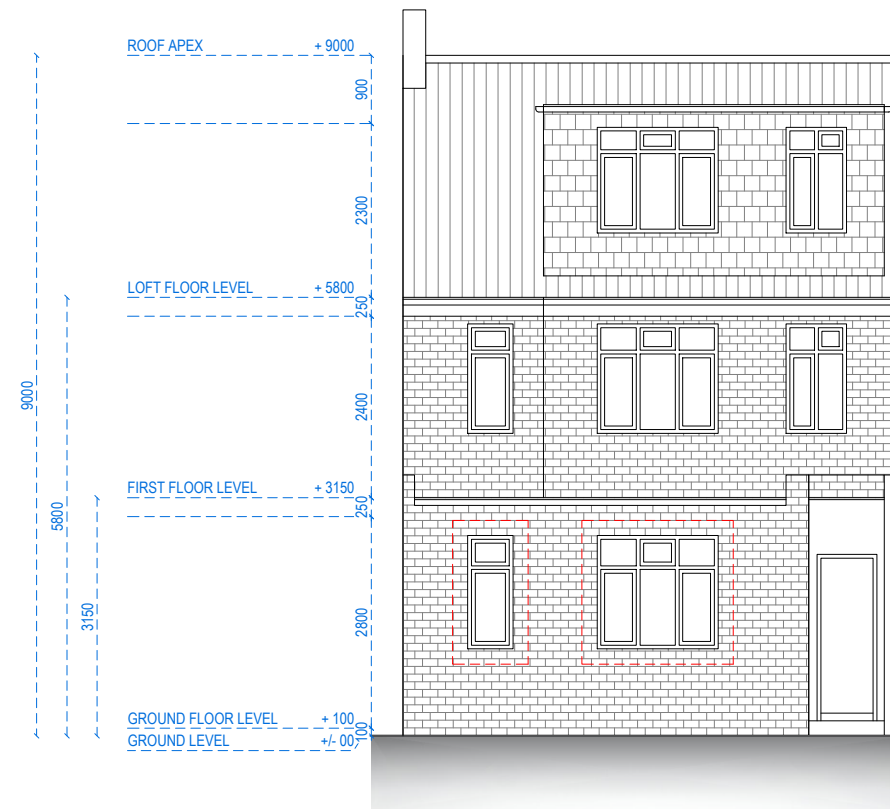

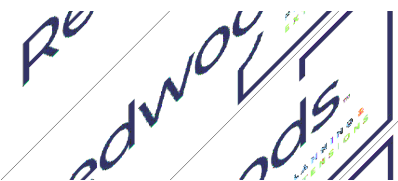


FRONT ELEVATION



REAR ELEVATION

 NEW ACCESS DOORS AND WINDOWS



Address - Unit 4, Grosvenor Way, London E5 9ND
 Phone - 020 3781 8008
 E-mail - office@redwoodsprojects.co.uk
 Web - www.redwoodsprojects.co.uk

Any errors on Dimensions to be reported to the Architect prior to commencement of Works.
 Dimensions and areas are based on survey information.
 This drawing is copyright © Redwoods Projects.
 All dimensions to be checked on site Prior work.

REFERENCE: 416 EWELL ROAD, TOLWORTH, SURBITON KT6 7HF, UK

TITLE: PROPOSED DRAWINGS
 ELEVATIONS

PROJECT No 2156 DATE: 04-03-2024

SHEET No **P 03**

0 1 2 5m scale 1:100 @A3

NOTES:

DRAWN BY PJDV

EDITED BY