





Proposed
Ground Floor Plan
Scale 1:400

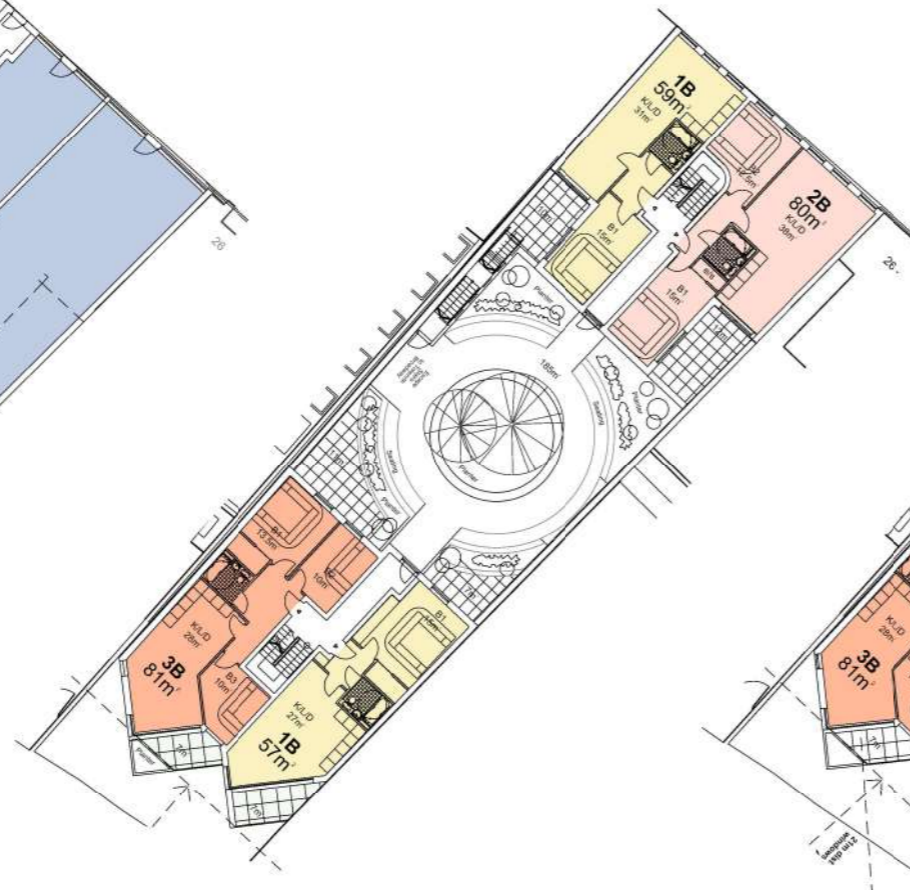

Proposed
First Floor Plan
Scale 1:400



Proposed
Second Floor Plan
Scale 1:400

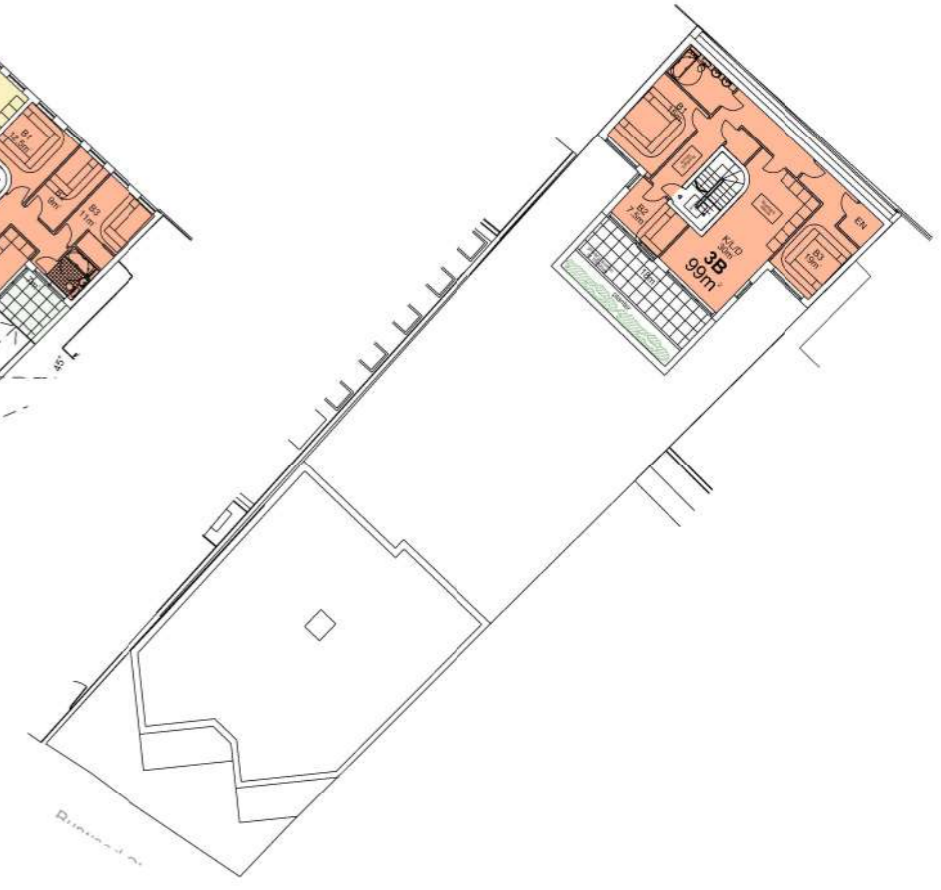

Proposed
Third Floor Plan
Scale 1:400



20-24 TOLWORTH BROADWAY KT6 7HL

Proposed Combined Plans

G M L Architects

UNIT 3,1-4 Christina Street, London, EC2A 4PA
 Tel: 020 7729 9595 Fax: 020 7729 1801 info@gmlarchitects.co.uk
 SCALE: 1:400@A3
 ISSUED FOR: PLANNING
 FIRST ISSUED: 13/02/2024
 DRAWN BY: MG CHECK BY: NM

5062/PA/18