


KEY	
	EXISTING WALLS TO BE DEMOLISHED
	PROPOSED SINGLE STOREY EXTENSION
	PROPOSED TWO STOREY EXTENSION

Proposed roof extension with new rear facing dormer window to improve the light and outlook to Bedroom 5.

Proposed roof extension with new rear facing gable end

Proposed side dormer windows to extend existing bathroom and new Bedroom 4. Windows to be obscured glazing

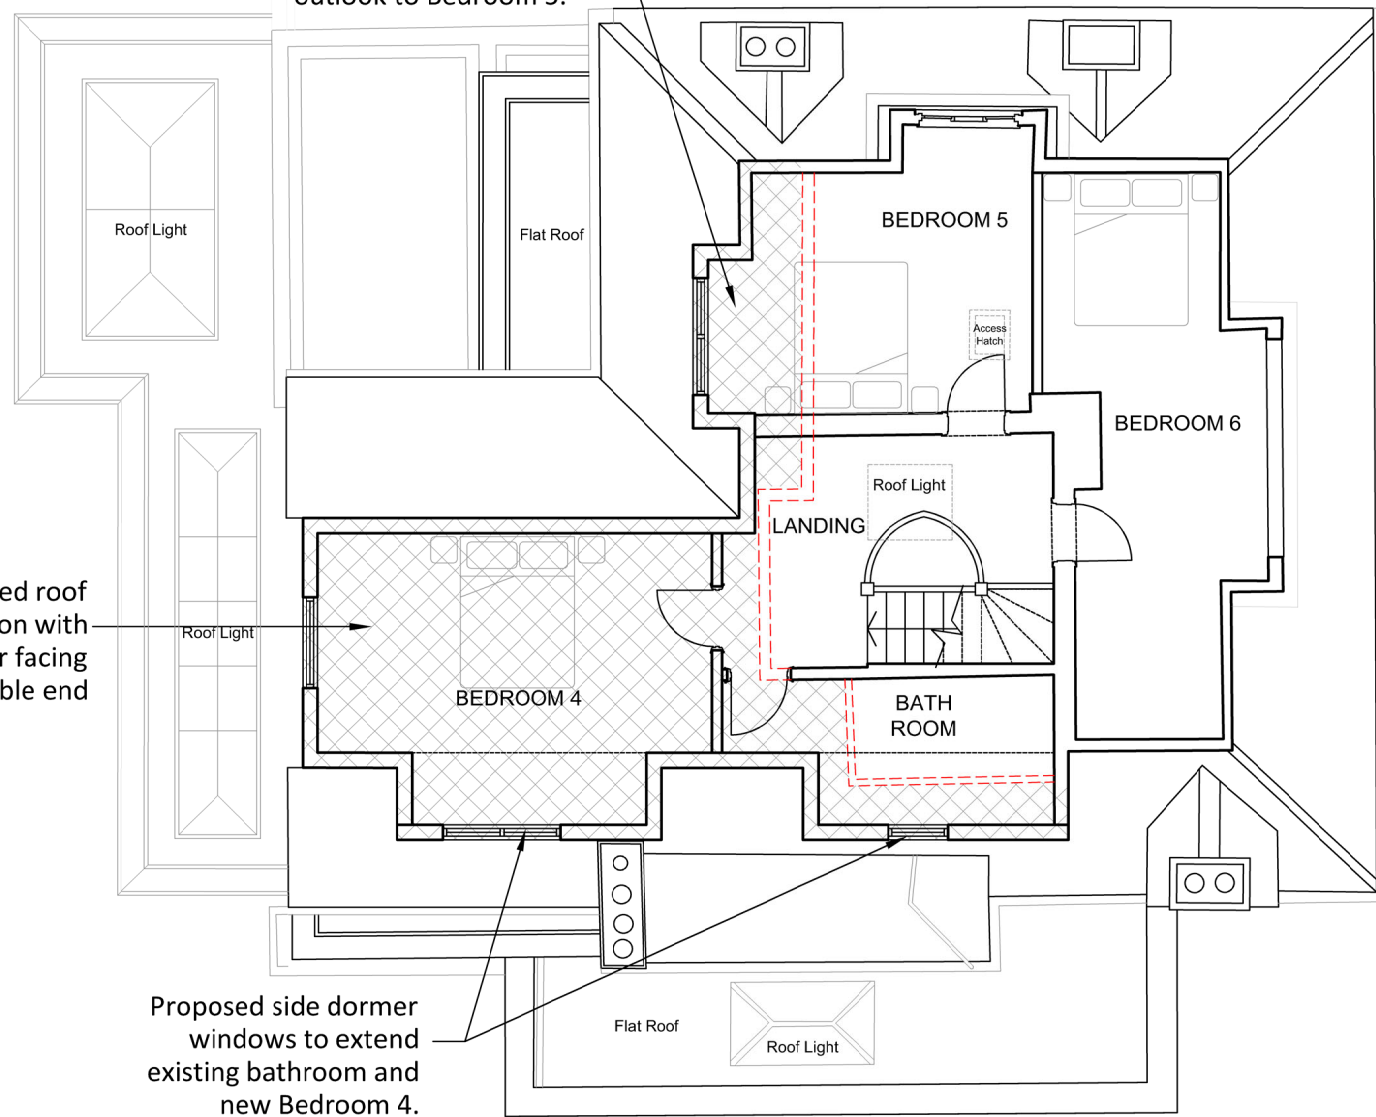


**PROPOSED SECOND FLOOR PLAN**  
Scale 1:100 @ A3

Proposed rear dormer window

Proposed larger crown roof

Proposed gable roof

Proposed side flat roof dormers

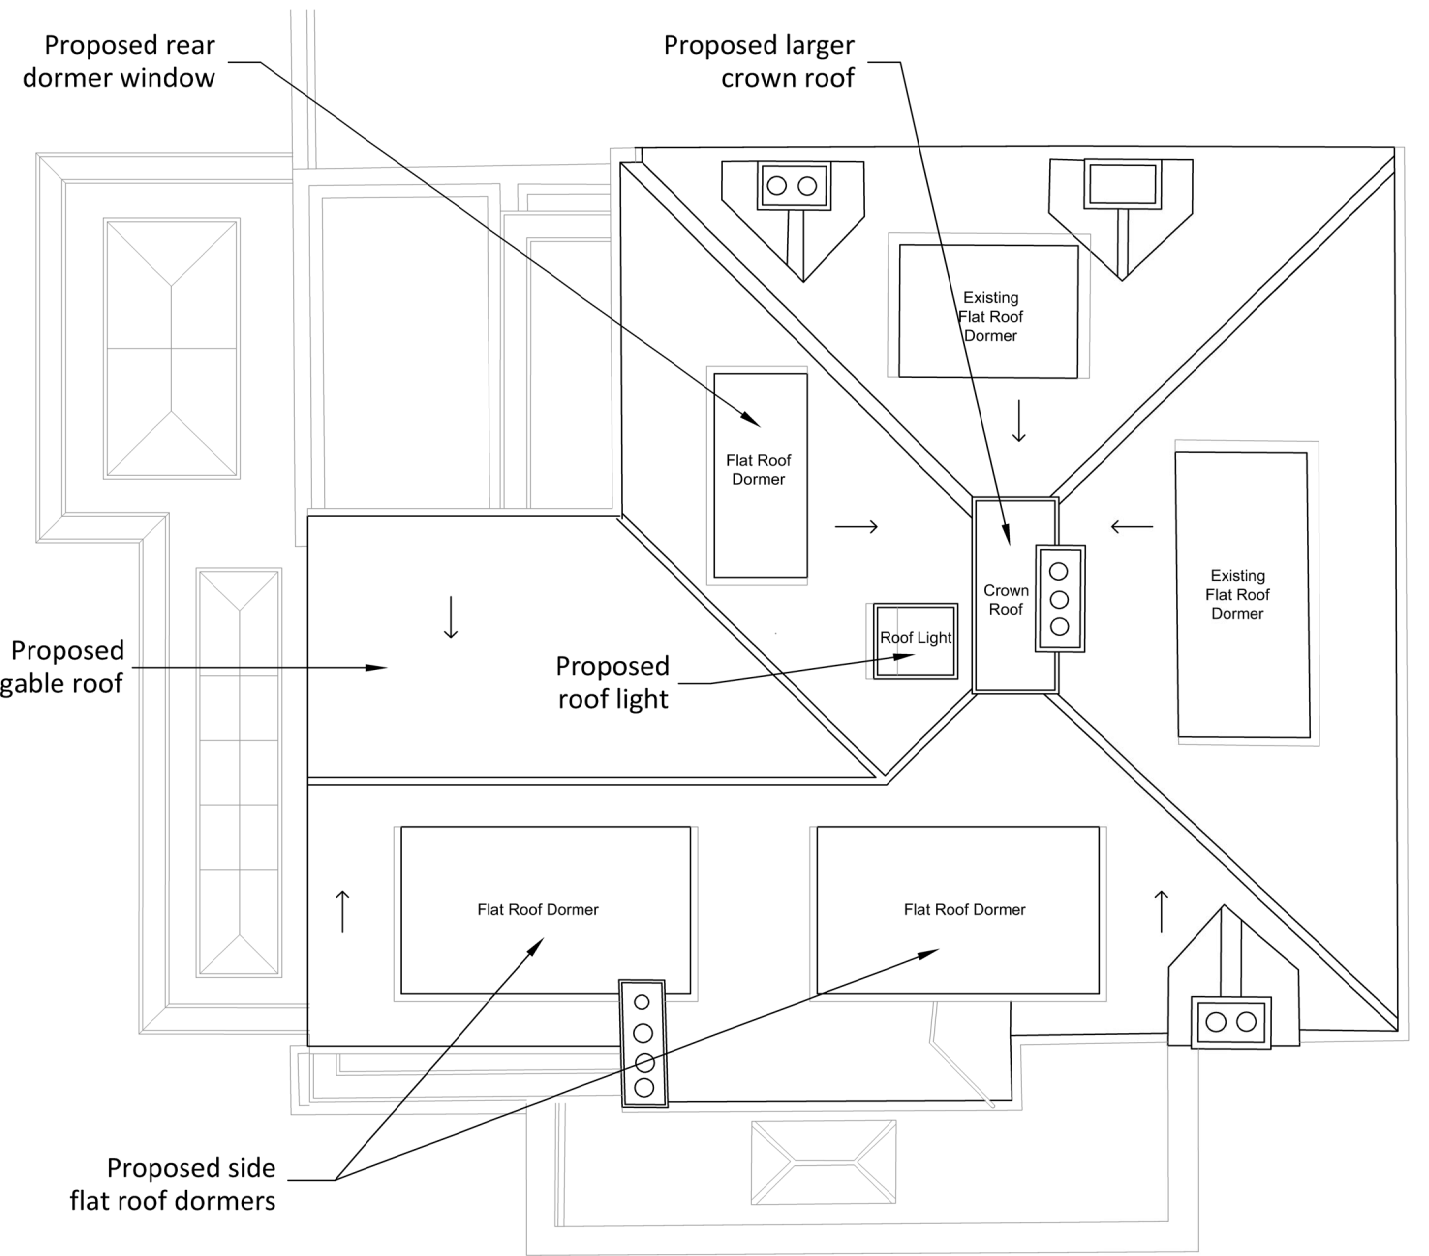

**PROPOSED ROOF PLAN**  
Scale 1:100 @ A3

**SILVA|ARCHITECTS**

REVISION NOTES:

Rev:	Date:	Notes:

CLIENT  
Ms C Chua & Ms E De Leon

PROJECT TITLE:  
Hill House  
Kingston Hill, Kingston, Surrey, KT2 7LN

DRAWING TITLE:  
Proposed Second Floor and Roo' Plans

DRAWING NUMBER:  
23 / 02 - A009

SCALE: 1:100 @A3

DRAWN BY: AS

DATE: July '23

REVISION