




FRONT ELEVATION

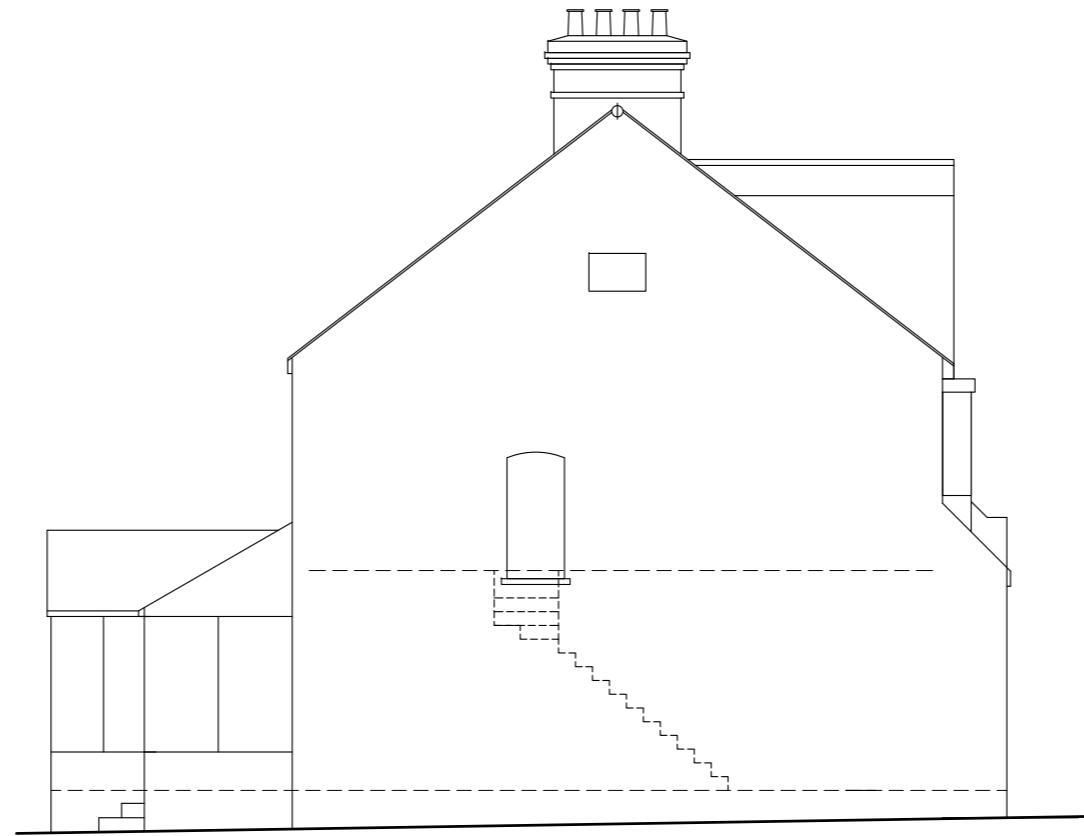


SIDE (NW) ELEVATION

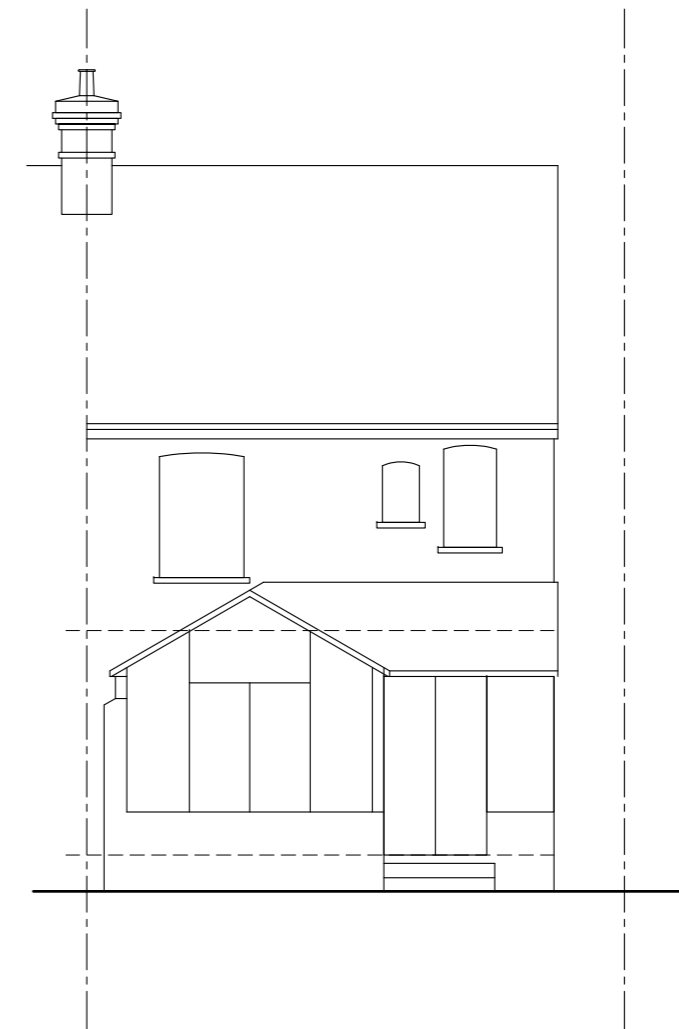

REAR ELEVATION

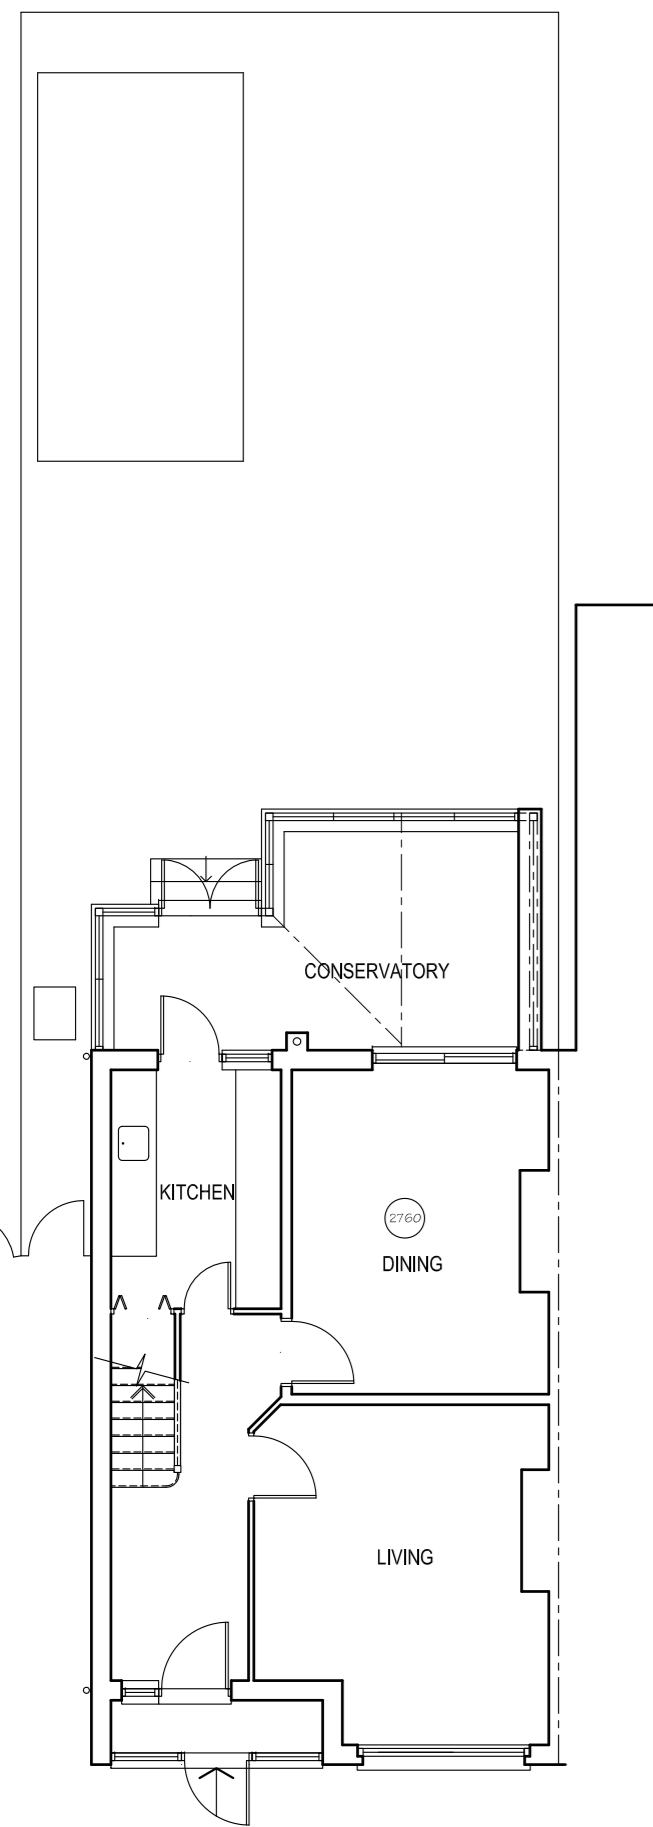

GROUND FLOOR PLAN 1:100

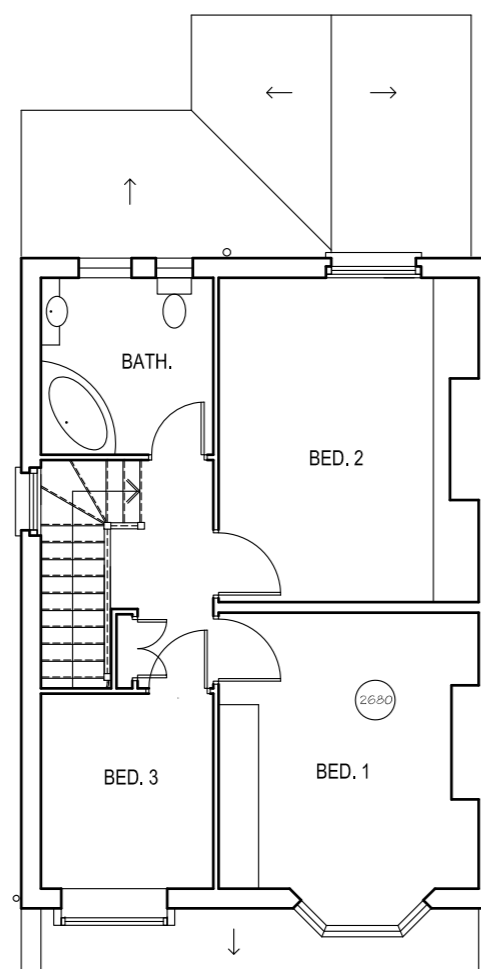

FIRST FLOOR PLAN 1:100

**ALAN SHARP
ASSOCIATES**


ARCHITECTS SURVEYORS
 Thursley House
 53 Station Road
 Guildford
 Surrey
 GU4 8HA
 Tel: 01483 577896
 Fax: 01483 576236
 E-mail: sharpalan546@aol.com

www.sharparch.co.uk

5 MALDEN HILL GARDENS
NEW MALDEN
KT3 4HS
AS EXISTING

FEB 24

scale 1:100

 

Sheet Size - A2