




EXISTING ROOF PLAN
SCALE 1:100



PROPOSED ROOF PLAN
SCALE 1:100

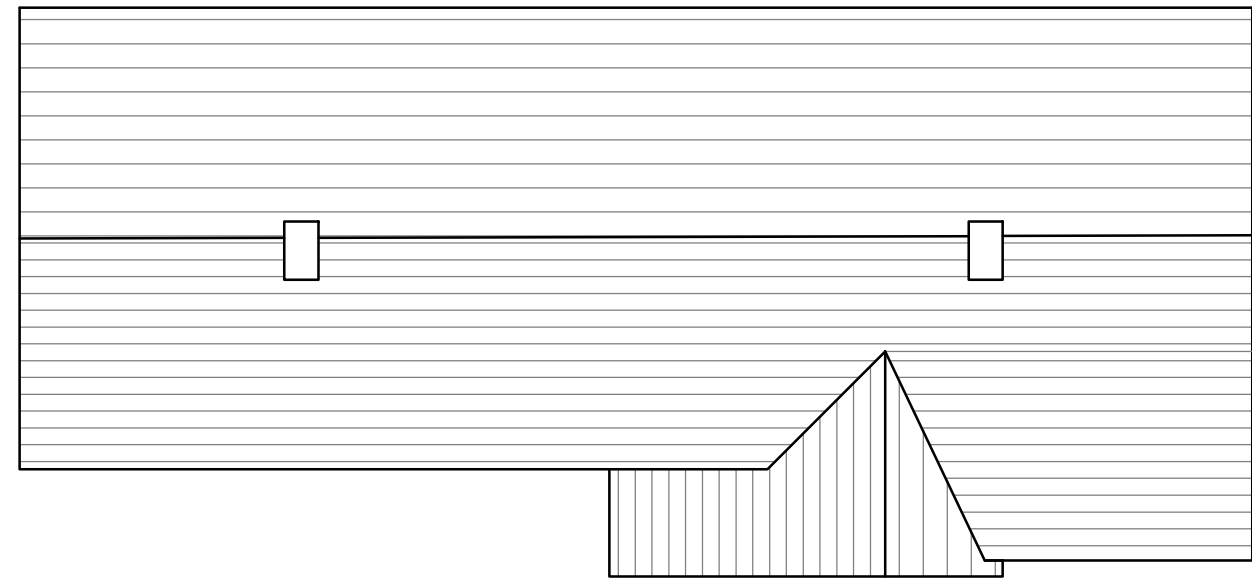

 

JAKE UNDERWOOD

PLANNING & BUILDING DRAWINGS

<small>PROJECT:</small>	
45 LIME AVE, CAMBERLEY, GU15	
<small>DETAIL:</small>	
EXISTING AND PROPOSED ROOF PLANS	
PLANNING PERMISSION	
JOB No: 2404	DRG No: 006
SCALE @ A3: 1:100	REV: A
<small>CONTACT:</small>	
JAKE UNDERWOOD Web: www.jakeunderwood.com Email: info@jakeunderwood.com Phone: 07784927778	